





ARCHITECTURE AND STRUCTURE DRAWING
KUTUH VILLAS

GUNUNG PAYU ST., KUTUH, KUTA SELATAN, BADUNG, BALI
2024

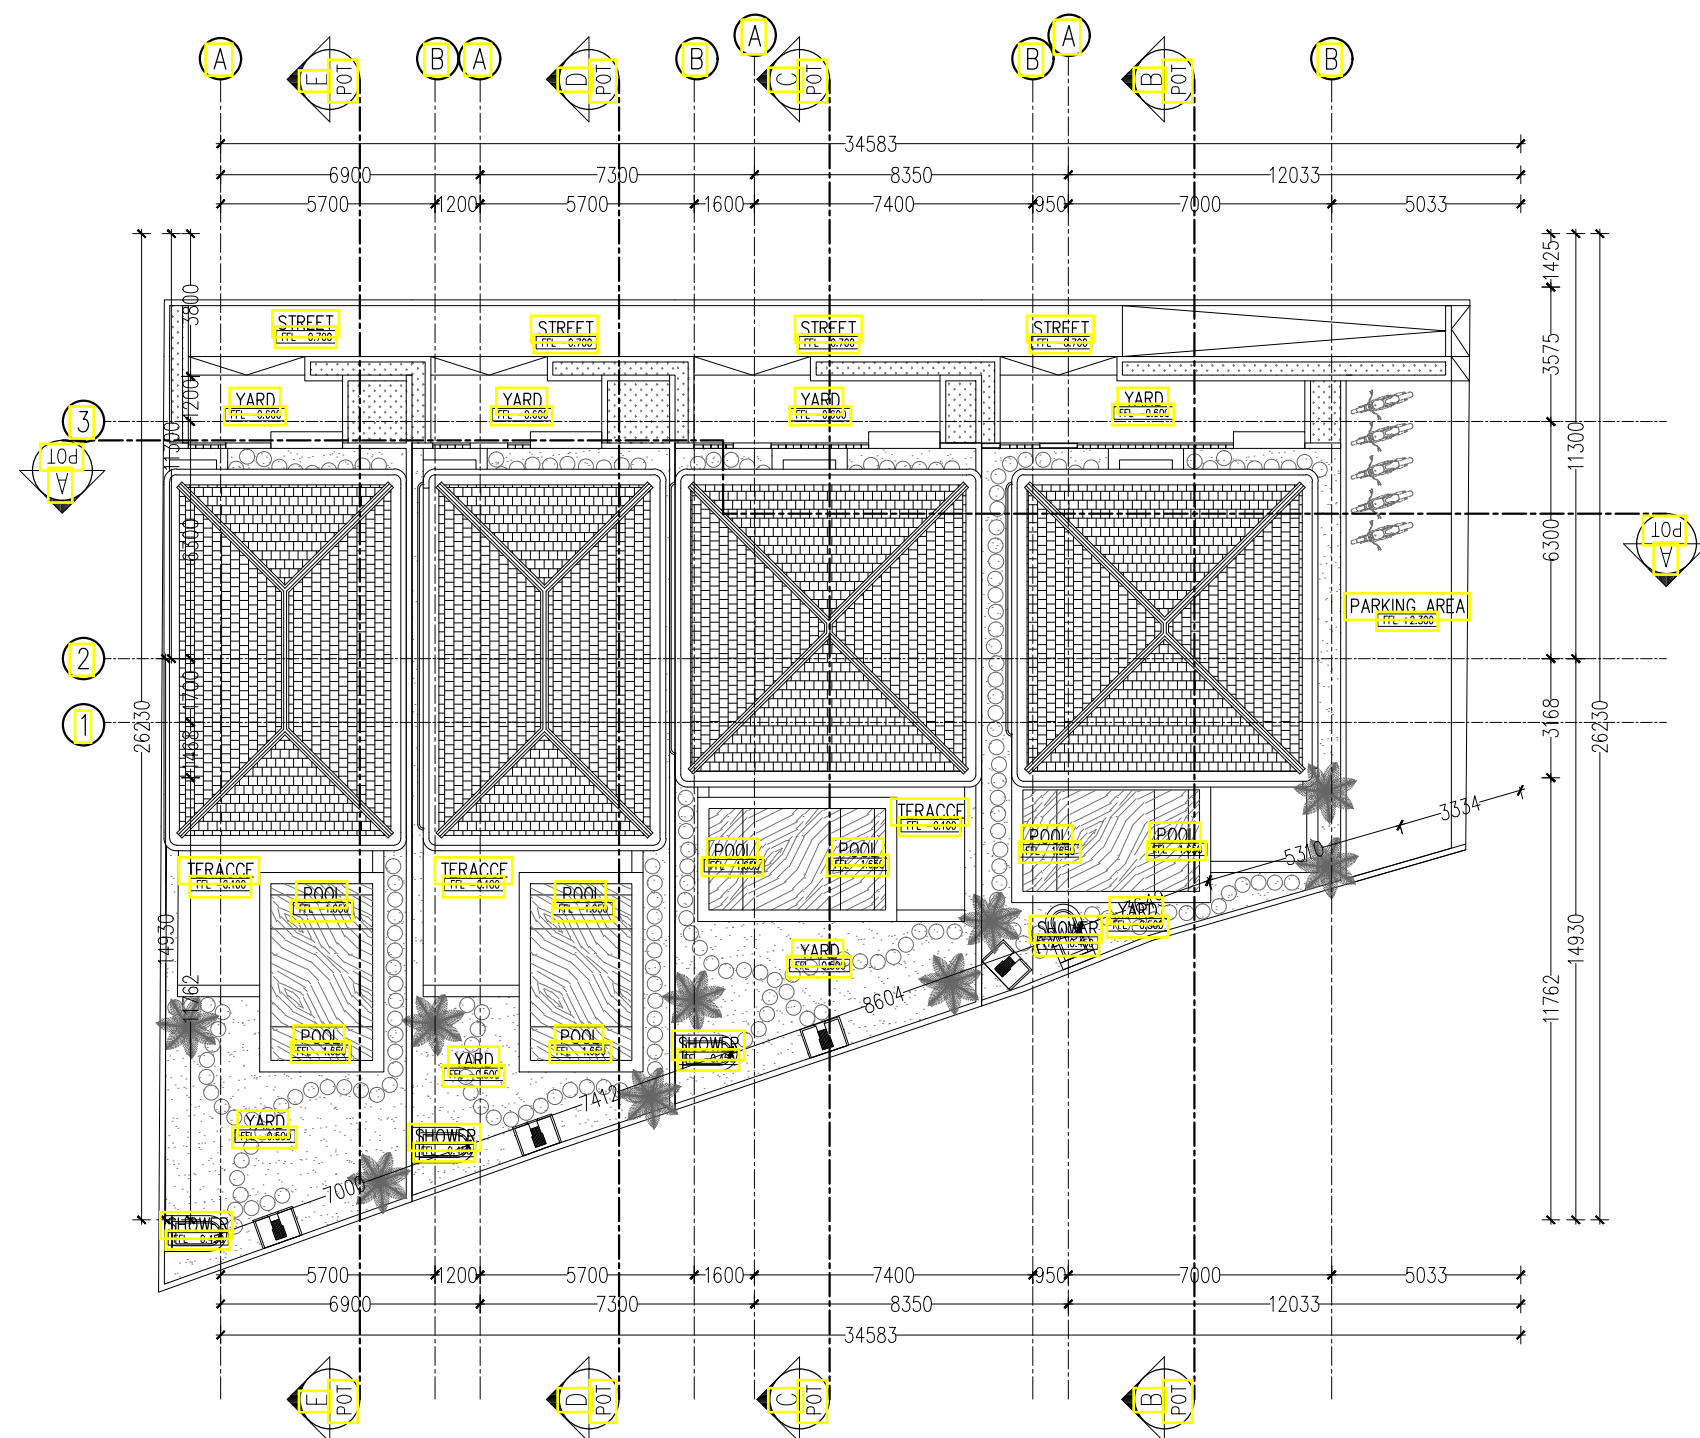

001 OVERALL SITE PLAN
01 1 : 200

ARCHITECT CONSULTANT : <div><div></div><div></div><div></div><div></div></div>	CLIENT : <div><div></div><div></div><div></div><div></div></div>	PROJECT TITLE : <div>KUTUH VILLAS</div>	DRAWING TITLE : <div>OVERALL SITE PLAN</div>	NO	REVISION	DATE	SIGN				ARCHITECT		
		-		-									
		-		-									
		-		-									
		-		-									
		-		-									
		-		-									
LOCATION : GUNUNG PAYU ST., KUTUH, KUTA SELATAN, BADUNG, BALI													

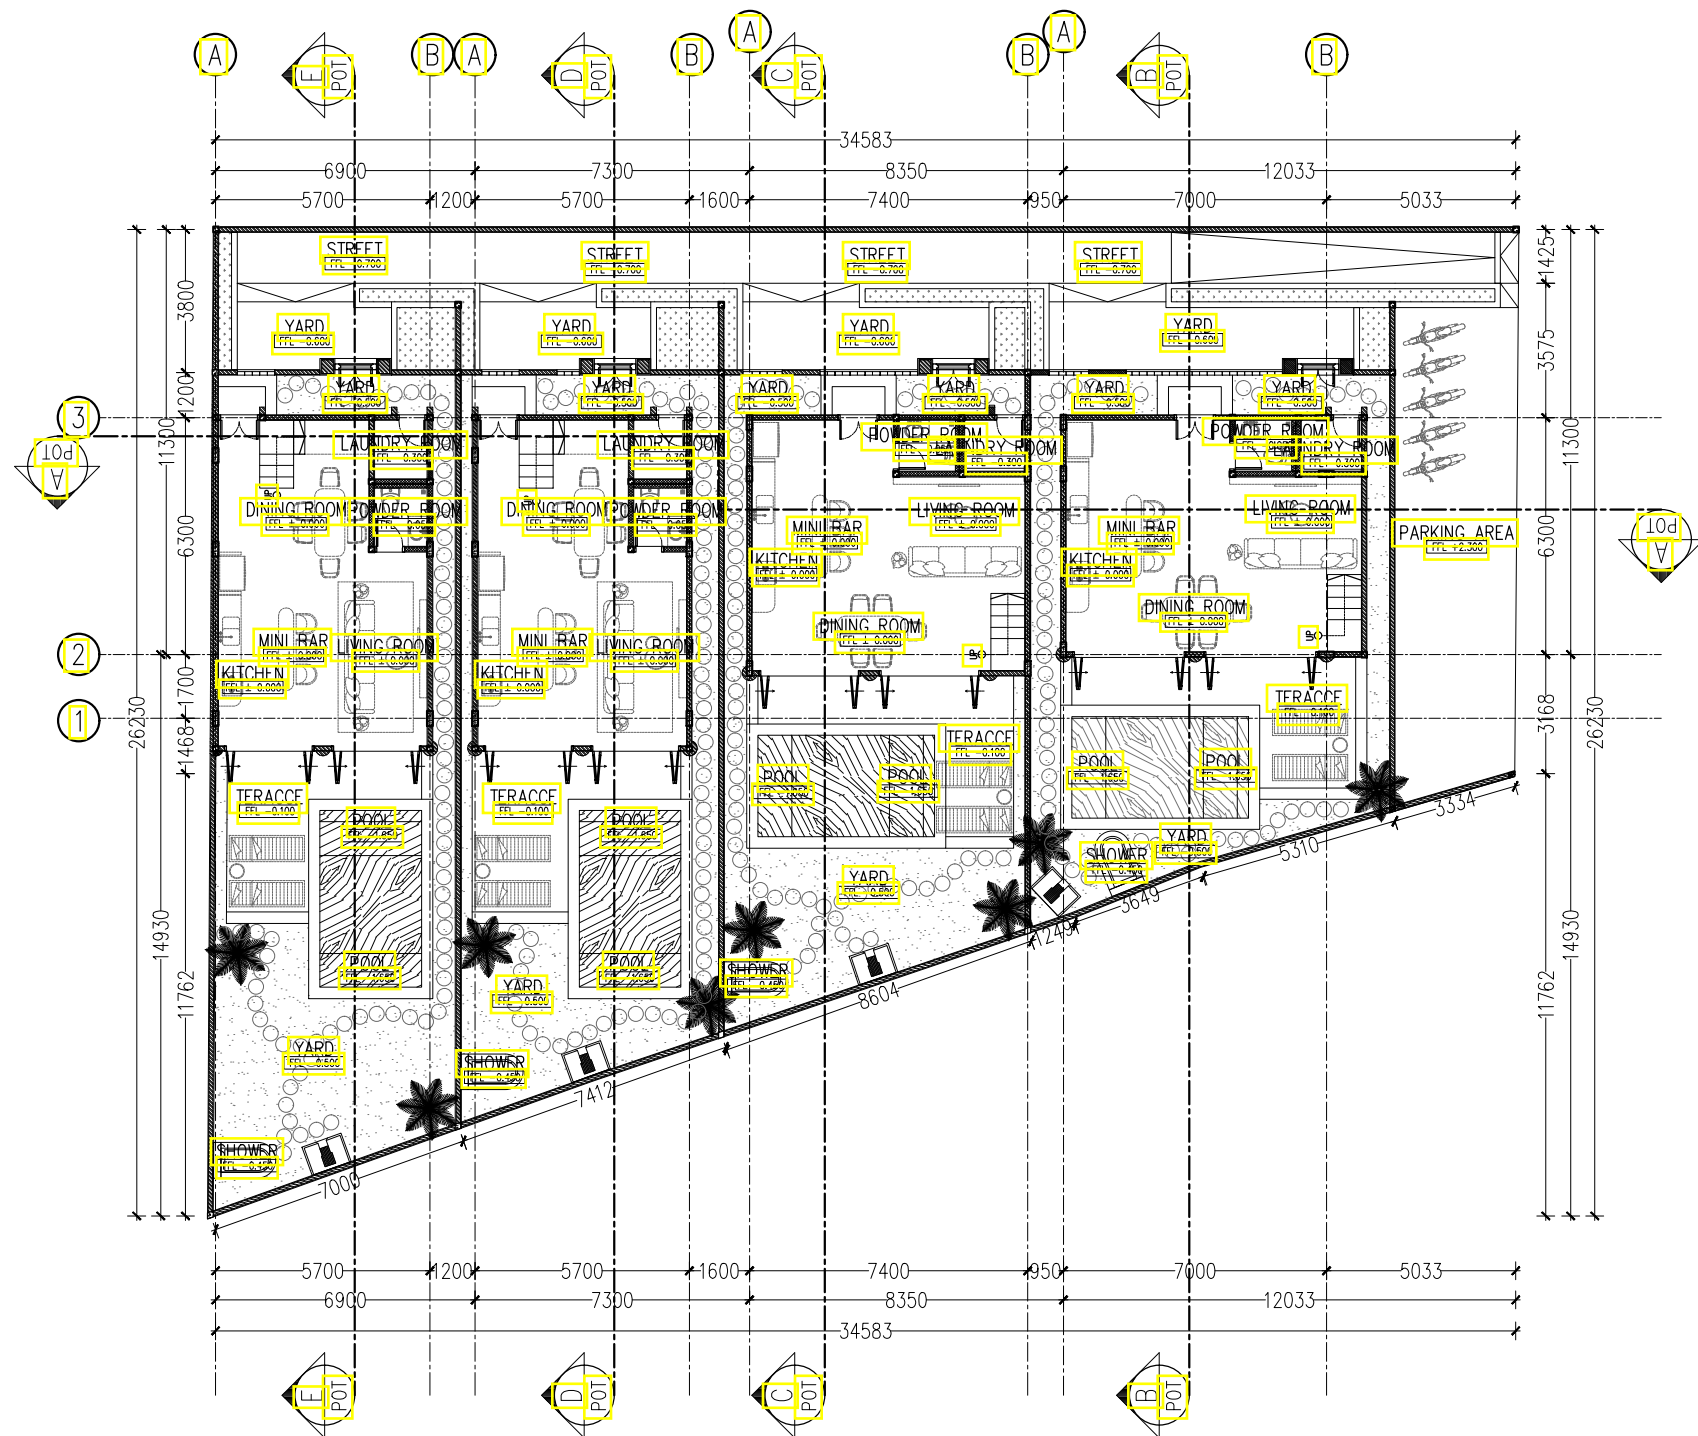


002

OVERALL LOWER FLOOR PLAN

01

1 : 200

ARCHITECT CONSULTANT : <div></div> <div></div> <div></div> <div></div>	CLIENT : <div></div> <div></div> <div></div> <div></div>	PROJECT TITLE : <div>KUTUH VILLAS</div>	DRAWING TITLE : <div>OVERALL LOWER FLOOR PLAN</div>	NO	REVISION	DATE	SIGN				ARCHITECT					
				-	-											
				-	-											
				-	-											
				-	-											
LOCATION : GUNUNG PAYU ST., KUTUH, KUTA SELATAN, BADUNG, BALI																

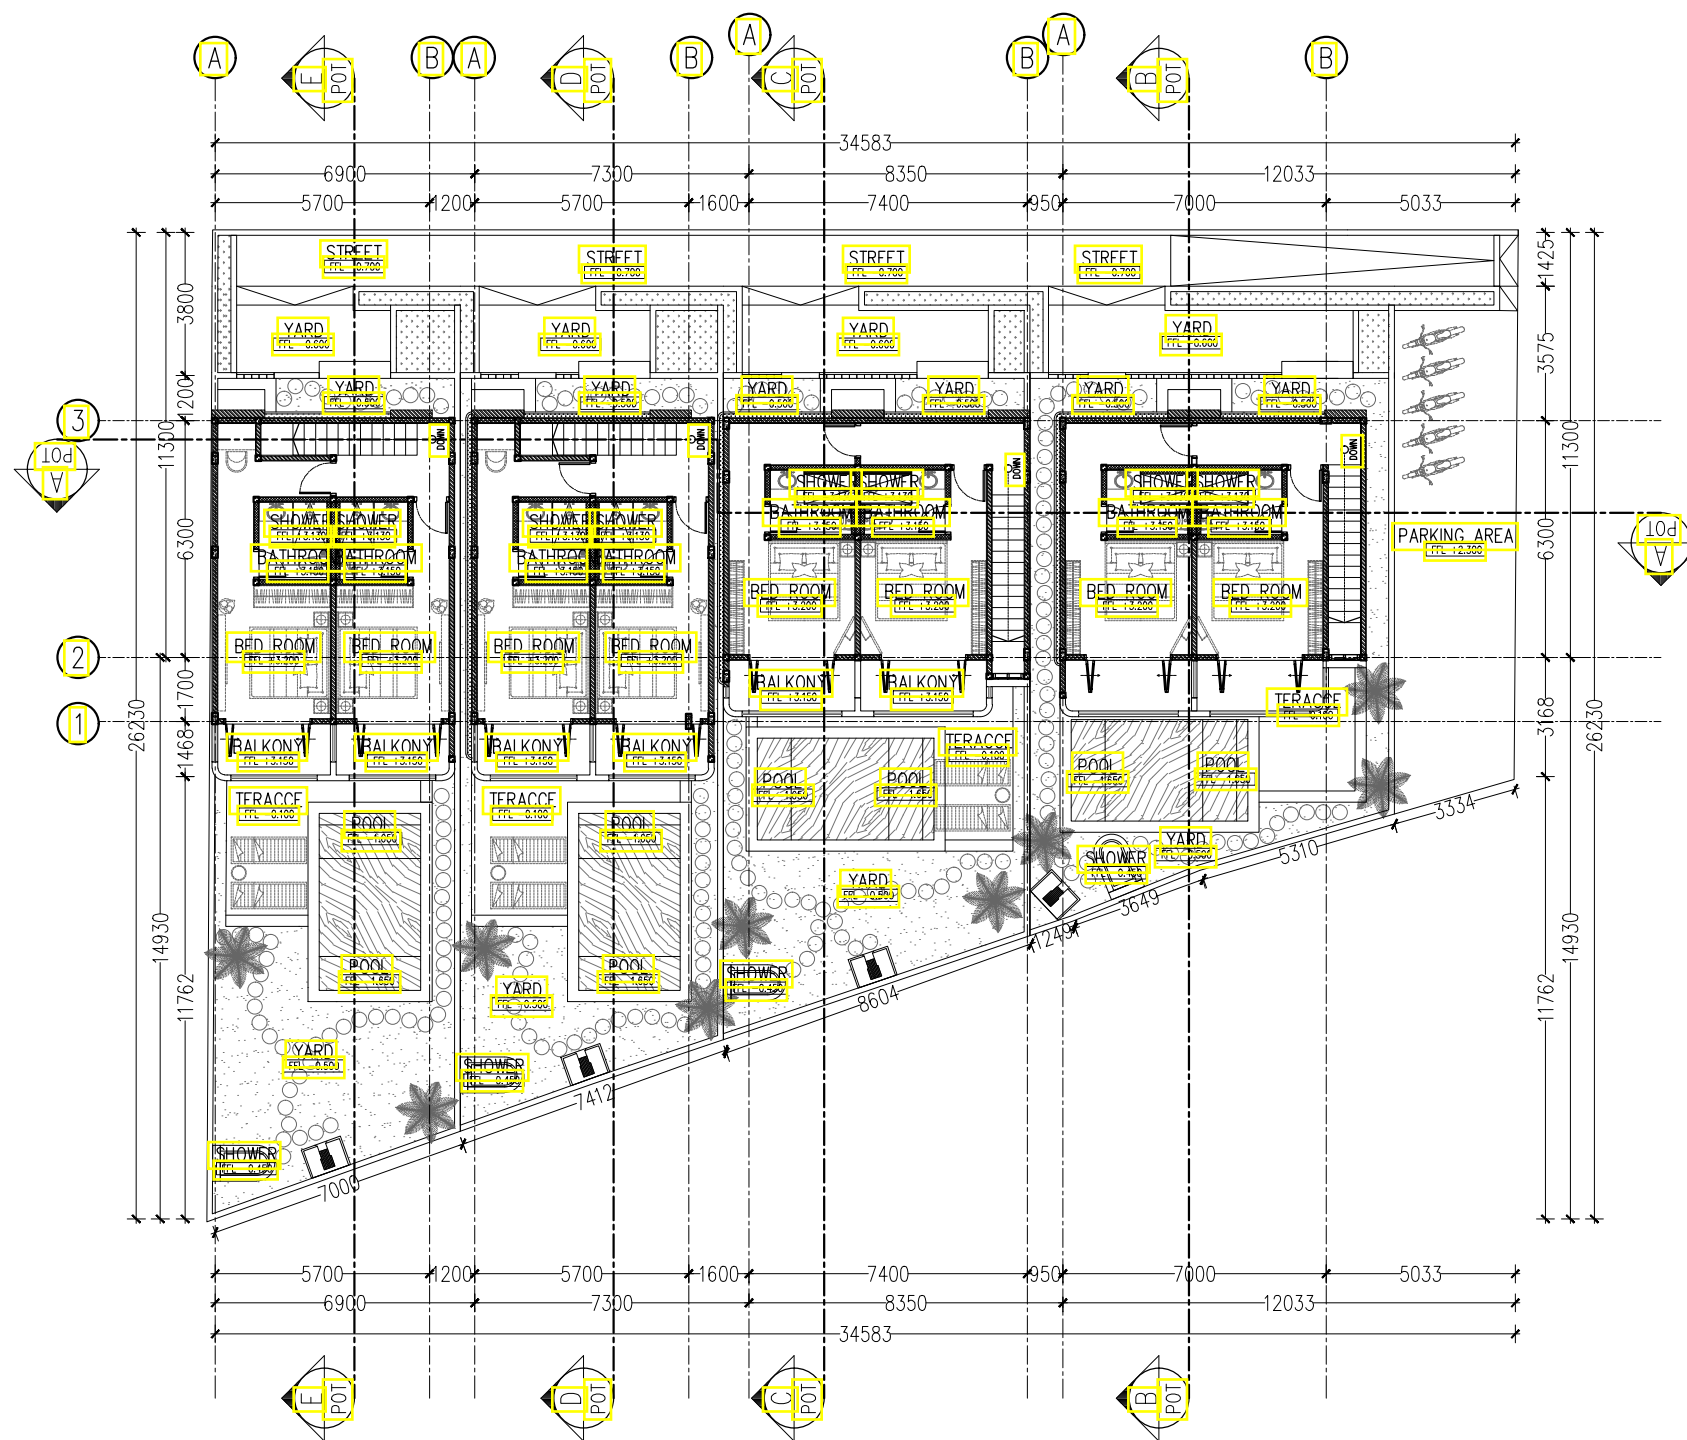


003

OVERALL UPPER FLOOR PLAN

01

1 : 200

ARCHITECT CONSULTANT : <div></div>	CLIENT : <div></div>	PROJECT TITLE : <div>KUTUH VILLAS</div>	DRAWING TITLE : <div>OVERALL UPPER FLOOR PLAN</div>	NO	REVISION	DATE	SIGN				ARCHITECT			
				-	-									
				-	-									
				-	-									
				-	-									
		LOCATION : GUNUNG PAYU ST., KUTUH, KUTA SELATAN, BADUNG, BALI												
										NO. DRAWING	SCALE	DATE	DRAWN	CHECKED
								003	1 : 200					

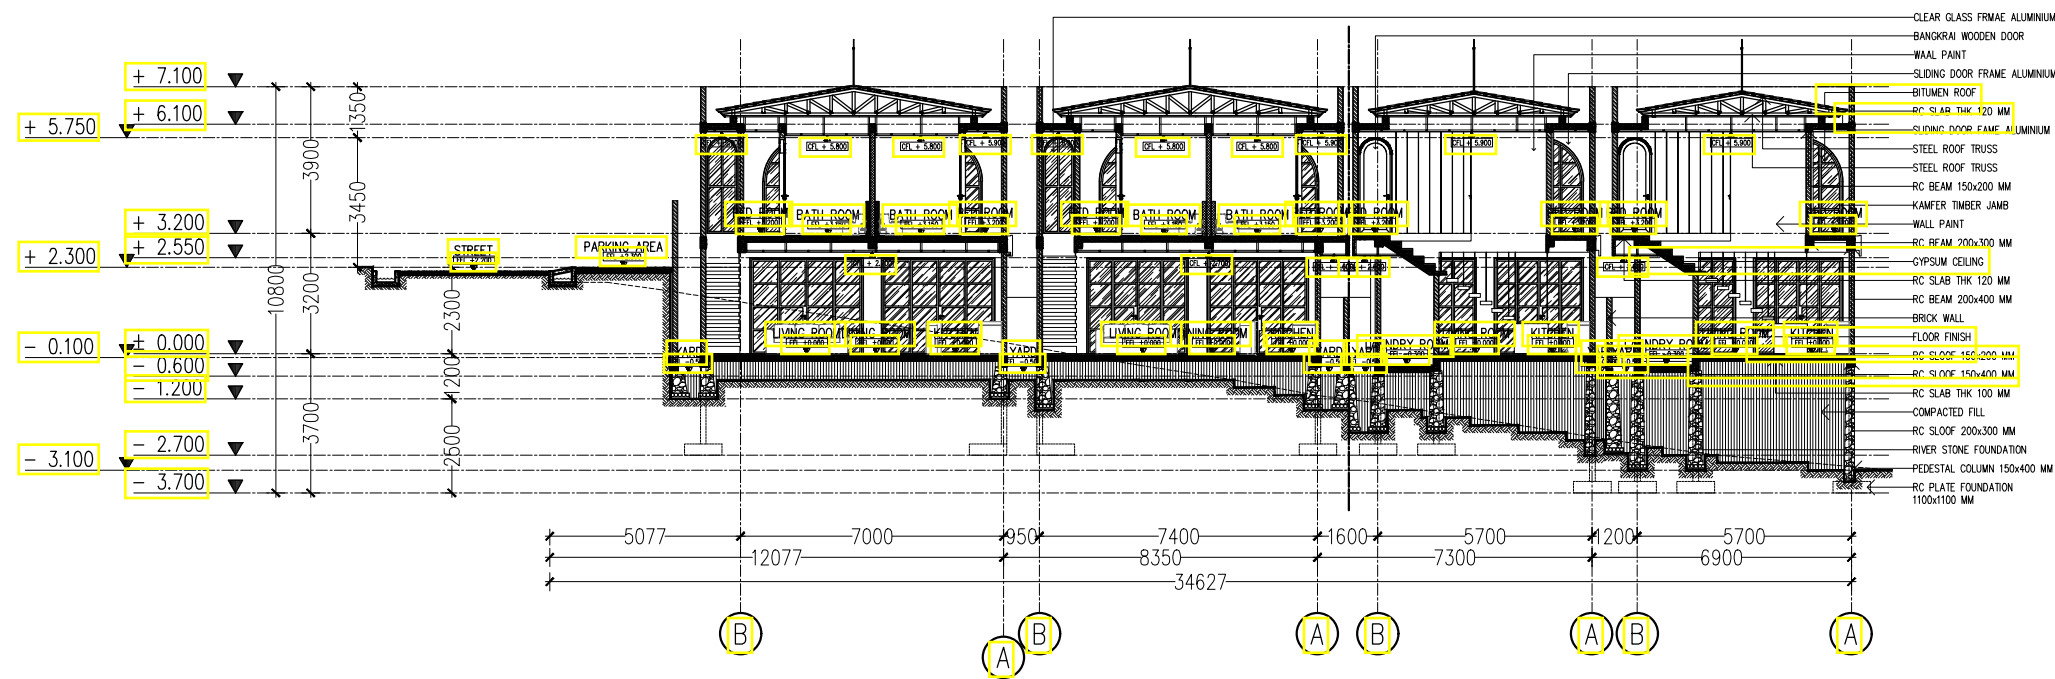

004

OVERALL SECTION A-A

01

1 : 200


ARCHITECT CONSULTANT : <div></div> <div></div> <div></div>	CLIENT : <div></div> <div></div> <div></div>	PROJECT TITLE : KUTUH VILLAS	DRAWING TITLE : OVERALL UPPER FLOOR PLAN	NO	REVISION	DATE	SIGN				ARCHITECT			
		-		-										
		-		-										
		-		-				NO. DRAWING	SCALE	DATE	DRAWN	CHECKED	APPROVED	
		-		-										
		-		-										
LOCATION : GUNUNG PAYU ST., KUTUH, KUTA SELATAN, BADUNG, BALI				-	-					004	1 : 200			
				-	-									
				-	-									

005

02

OVERALL SECTION C-C

1 : 200

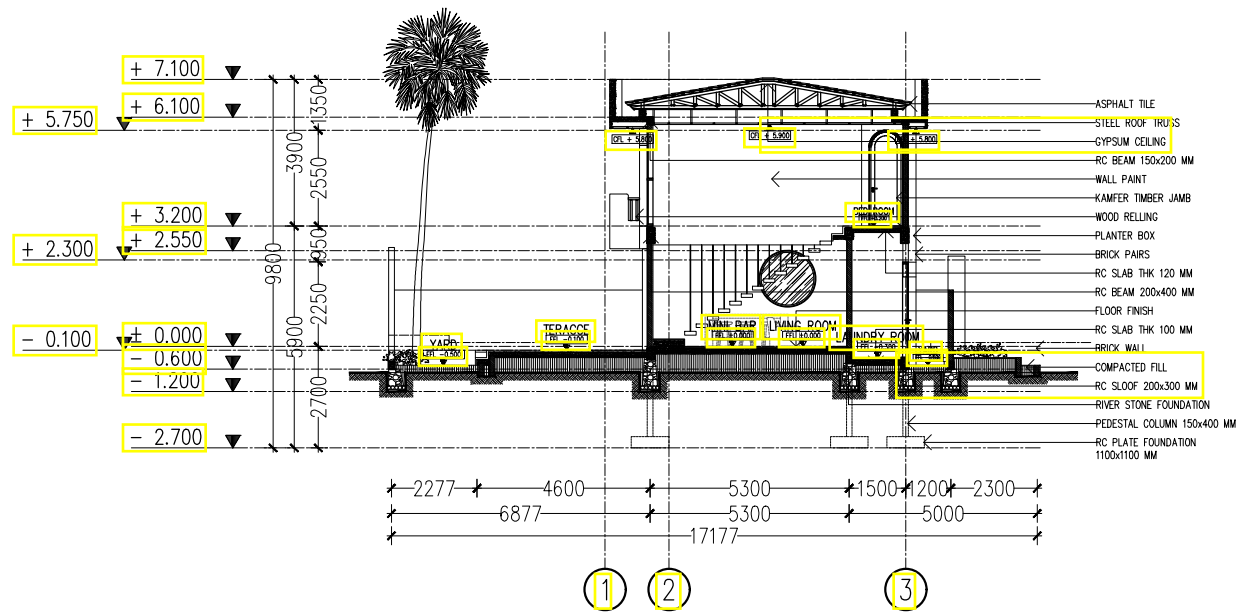


005


01

OVERALL SECTION B-B

1 : 200

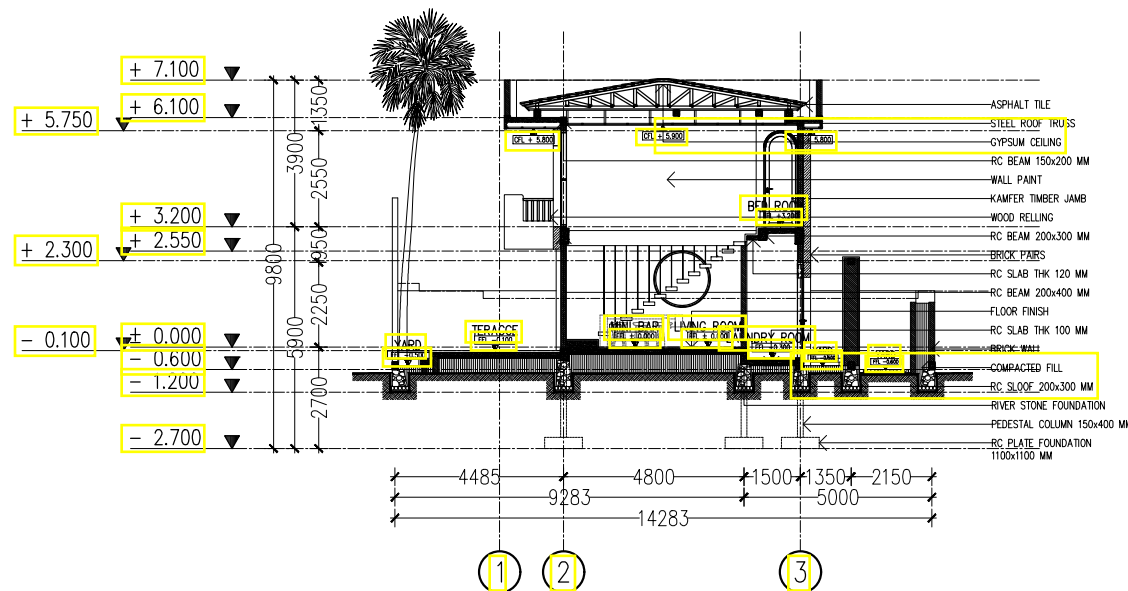


ARCHITECT CONSULTANT : <div><div></div><div></div><div></div><div></div></div>	CLIENT :	PROJECT TITLE :	DRAWING TITLE :	NO	REVISION	DATE	SIGN				ARCHITECT			
		KUTUH VILLAS		-	-									
				-	-									
				-	-									
				-	-									
		LOCATION :	OVERALL SECTION (B-B AND C-C)					NO. DRAWING	SCALE	DATE	DRAWN	CHECKED	APPROVED	
		GUNUNG PAYU ST., KUTUH, KUTA SELATAN, BADUNG, BALI		-	-									
		-		-										
		-		-										
		-		-										
								005	1 : 200					

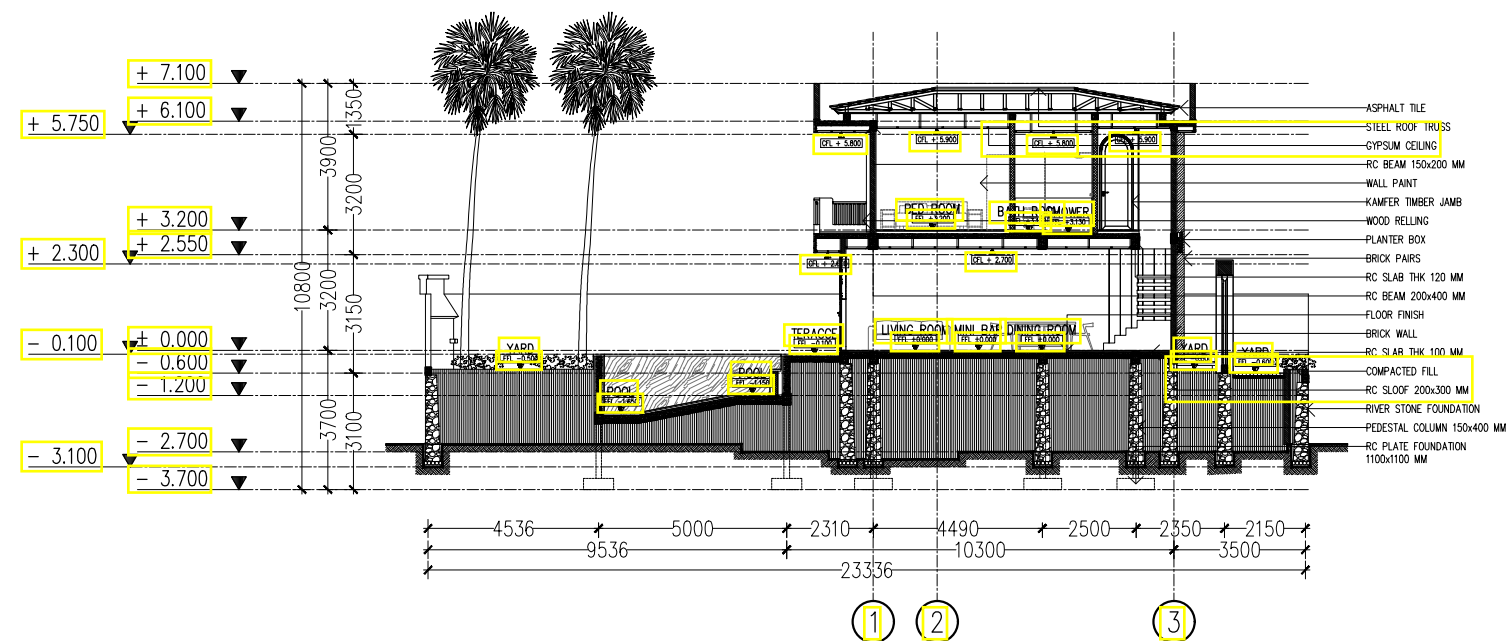

OVERALL SECTION E-E


1 : 200

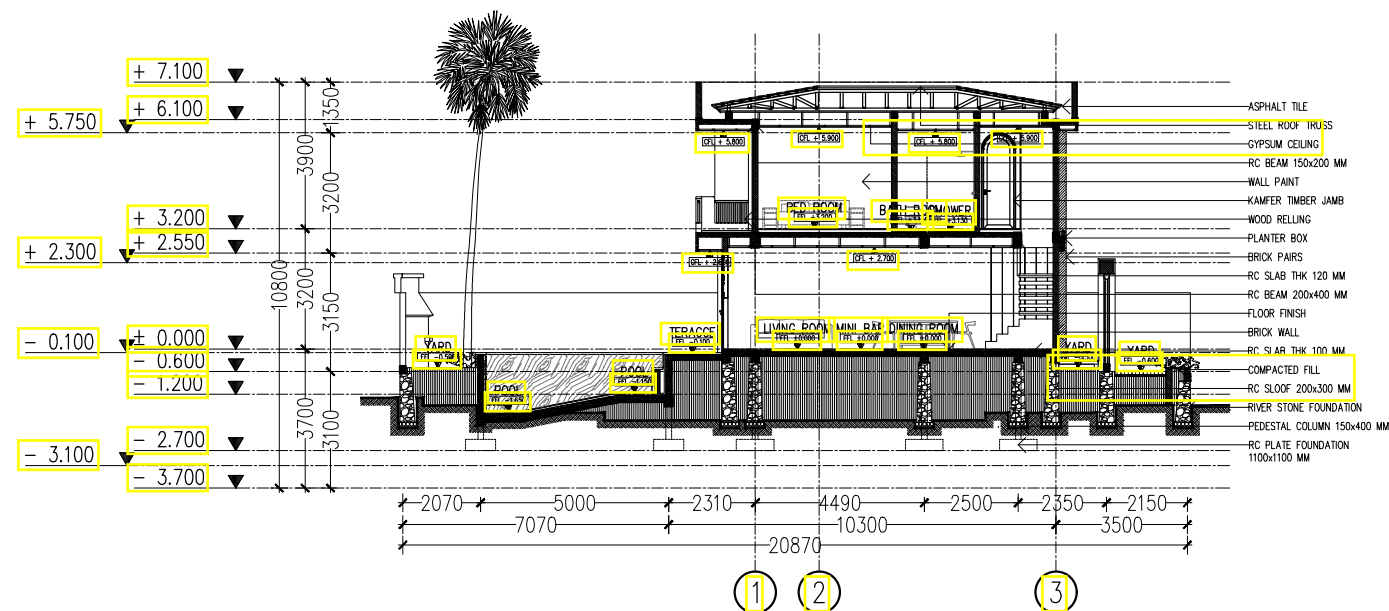

OVERALL SECTION D-D

1 : 200

ARCHITECT CONSULTANT : <div><div></div><div></div><div></div><div></div></div>	CLIENT : <div><div></div><div></div><div></div><div></div></div>	PROJECT TITLE : <div>KUTUH VILLAS</div>	DRAWING TITLE : <div>OVERALL SECTION (D-D AND E-E)</div>	NO	REVISION	DATE	SIGN					ARCHITECT		
		-		-										
		-		-										
		-		-										
		-		-										
		-		-										
		-		-										
LOCATION : GUNUNG PAYU ST., KUTUH, KUTA SELATAN, BADUNG, BALI														

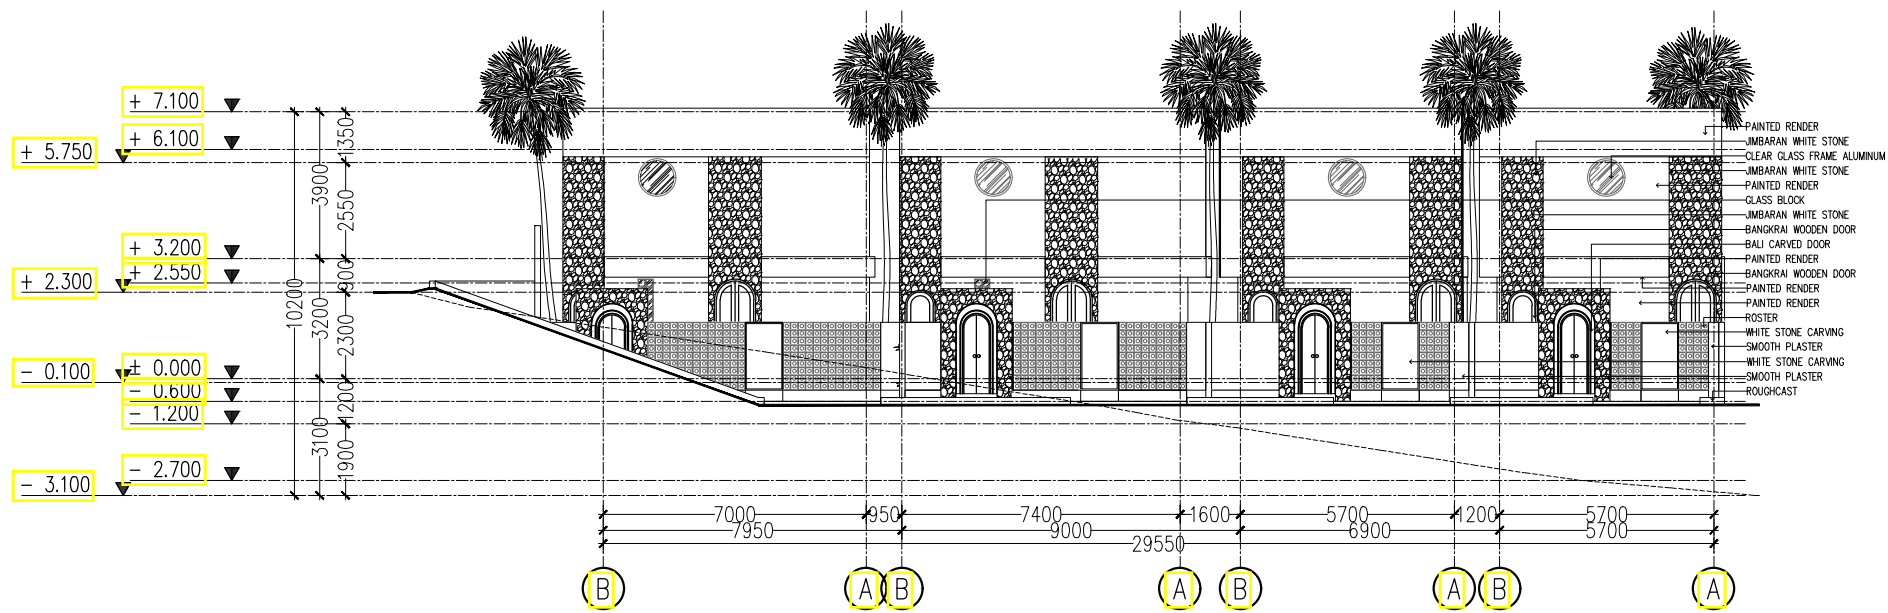


007

01

OVERALL NORTH ELEVATION

1 : 200

ARCHITECT CONSULTANT : <div><div></div><div></div><div></div><div></div></div>	CLIENT : <div><div></div><div></div><div></div><div></div></div>	PROJECT TITLE : KUTUH VILLAS	DRAWING TITLE : OVERALL NORTH ELEVATION	NO	REVISION	DATE	SIGN				ARCHITECT		
		-		-									
		-		-									
		-		-									
		-		-									
		-		-									
LOCATION : GUNUNG PAYU ST., KUTUH, KUTA SELATAN, BADUNG, BALI								NO. DRAWING	SCALE	DATE	DRAWN	CHECKED	APPROVED
								007	1 : 200				

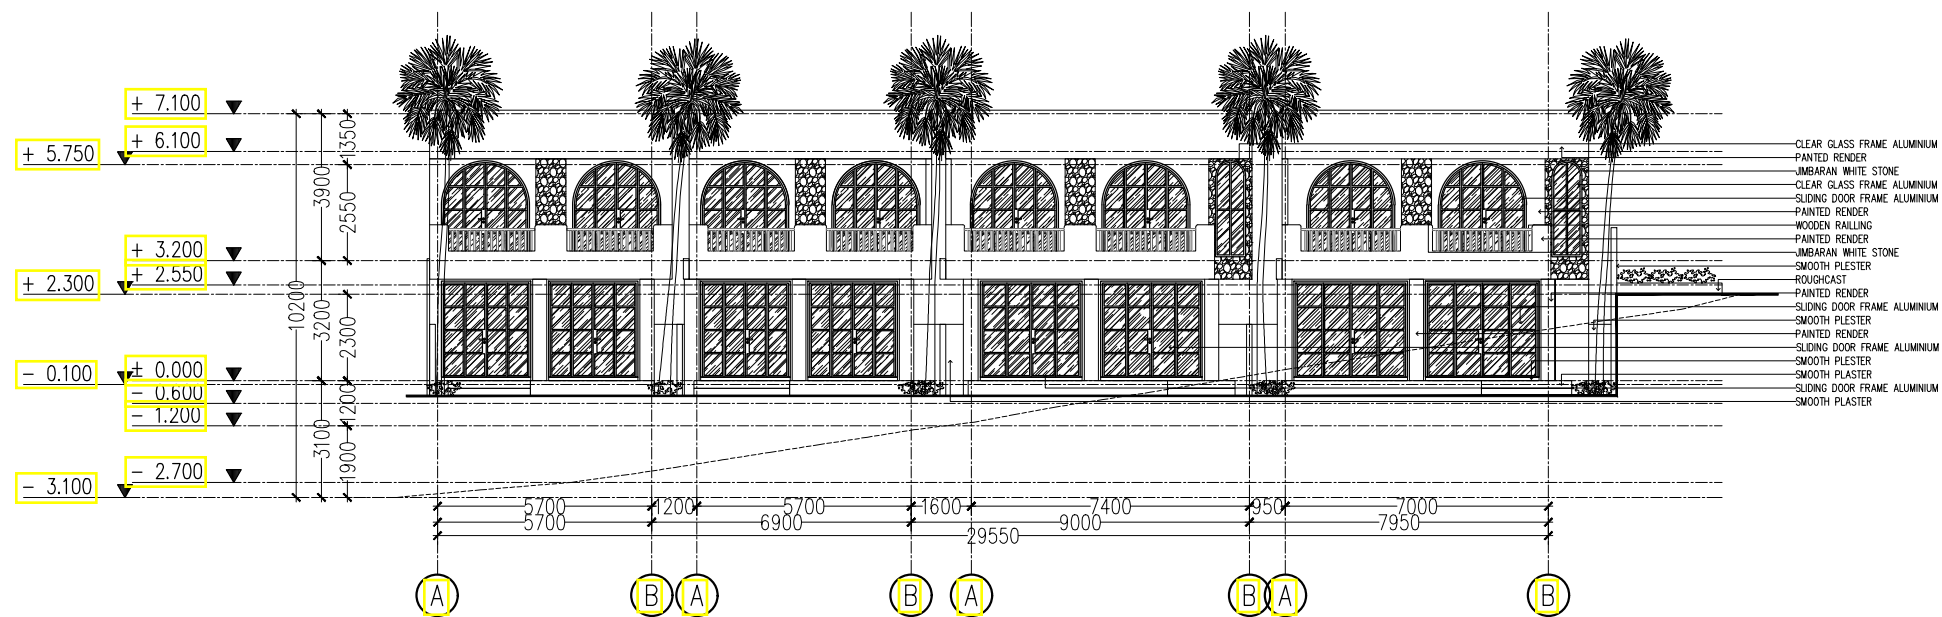


008

01

OVERALL SOUTH ELEVATION

1 : 200

ARCHITECT CONSULTANT : <div><div></div><div></div><div></div><div></div></div>	CLIENT : <div><div></div><div></div><div></div><div></div></div>	PROJECT TITLE : <div>KUTUH VILLAS</div>	DRAWING TITLE : <div>OVERALL SOUTH ELEVATION</div>	NO	REVISION	DATE	SIGN				ARCHITECT		
		-		-									
		-		-									
		-		-									
		-		-									
		-		-									
		-		-									
LOCATION : GUNUNG PAYU ST., KUTUH, KUTA SELATAN, BADUNG, BALI													

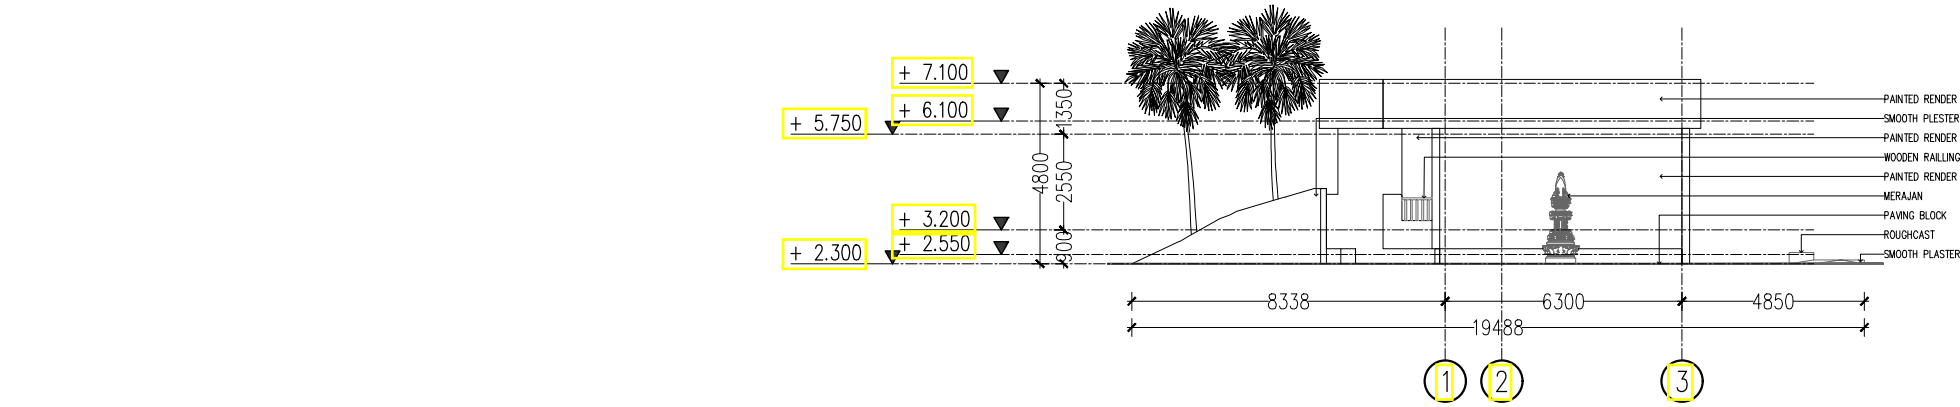


009

02

OVERALL EAST ELEVATION

1 : 200

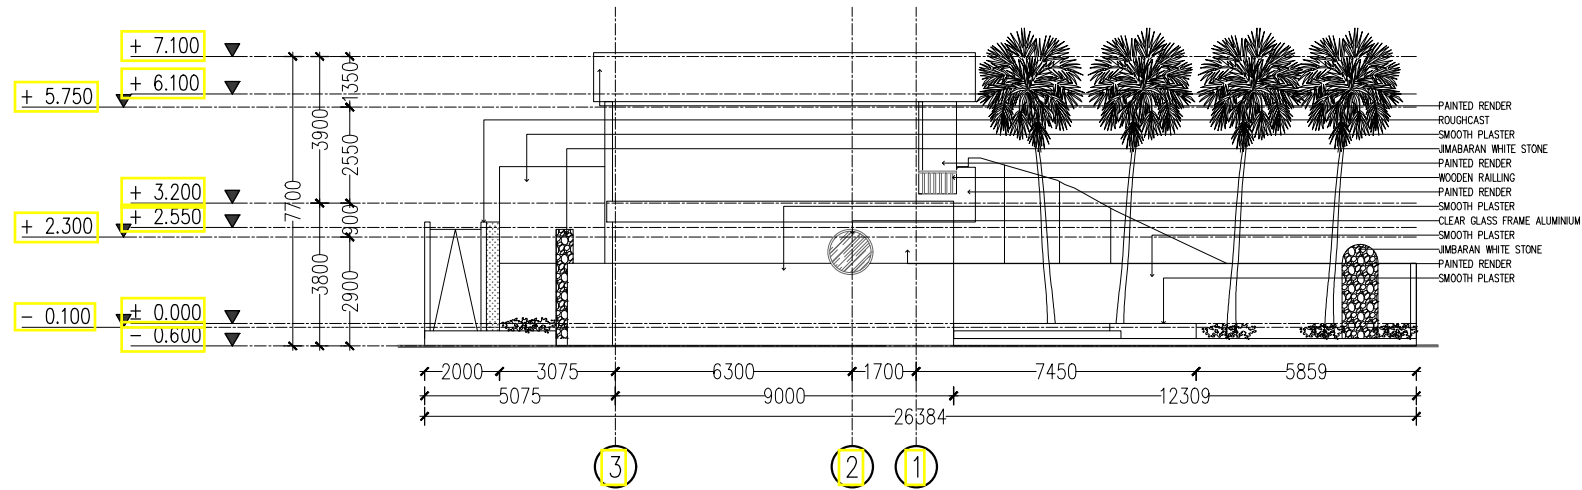



009

01

OVERALL WEST ELEVATION



1 : 200

ARCHITECT CONSULTANT : <div><div></div><div></div><div></div><div></div></div>	CLIENT : <div><div></div><div></div><div></div><div></div></div>	PROJECT TITLE : <div>KUTUH VILLAS</div>	DRAWING TITLE : <div>OVERALL ELEVATION (EAST AND WEST)</div>	NO	REVISION	DATE	SIGN				ARCHITECT		
		-		-									
		-		-									
		-		-									
		-		-									
		-		-									
		-		-									
LOCATION : GUNUNG PAYU ST., KUTUH, KUTA SELATAN, BADUNG, BALI													

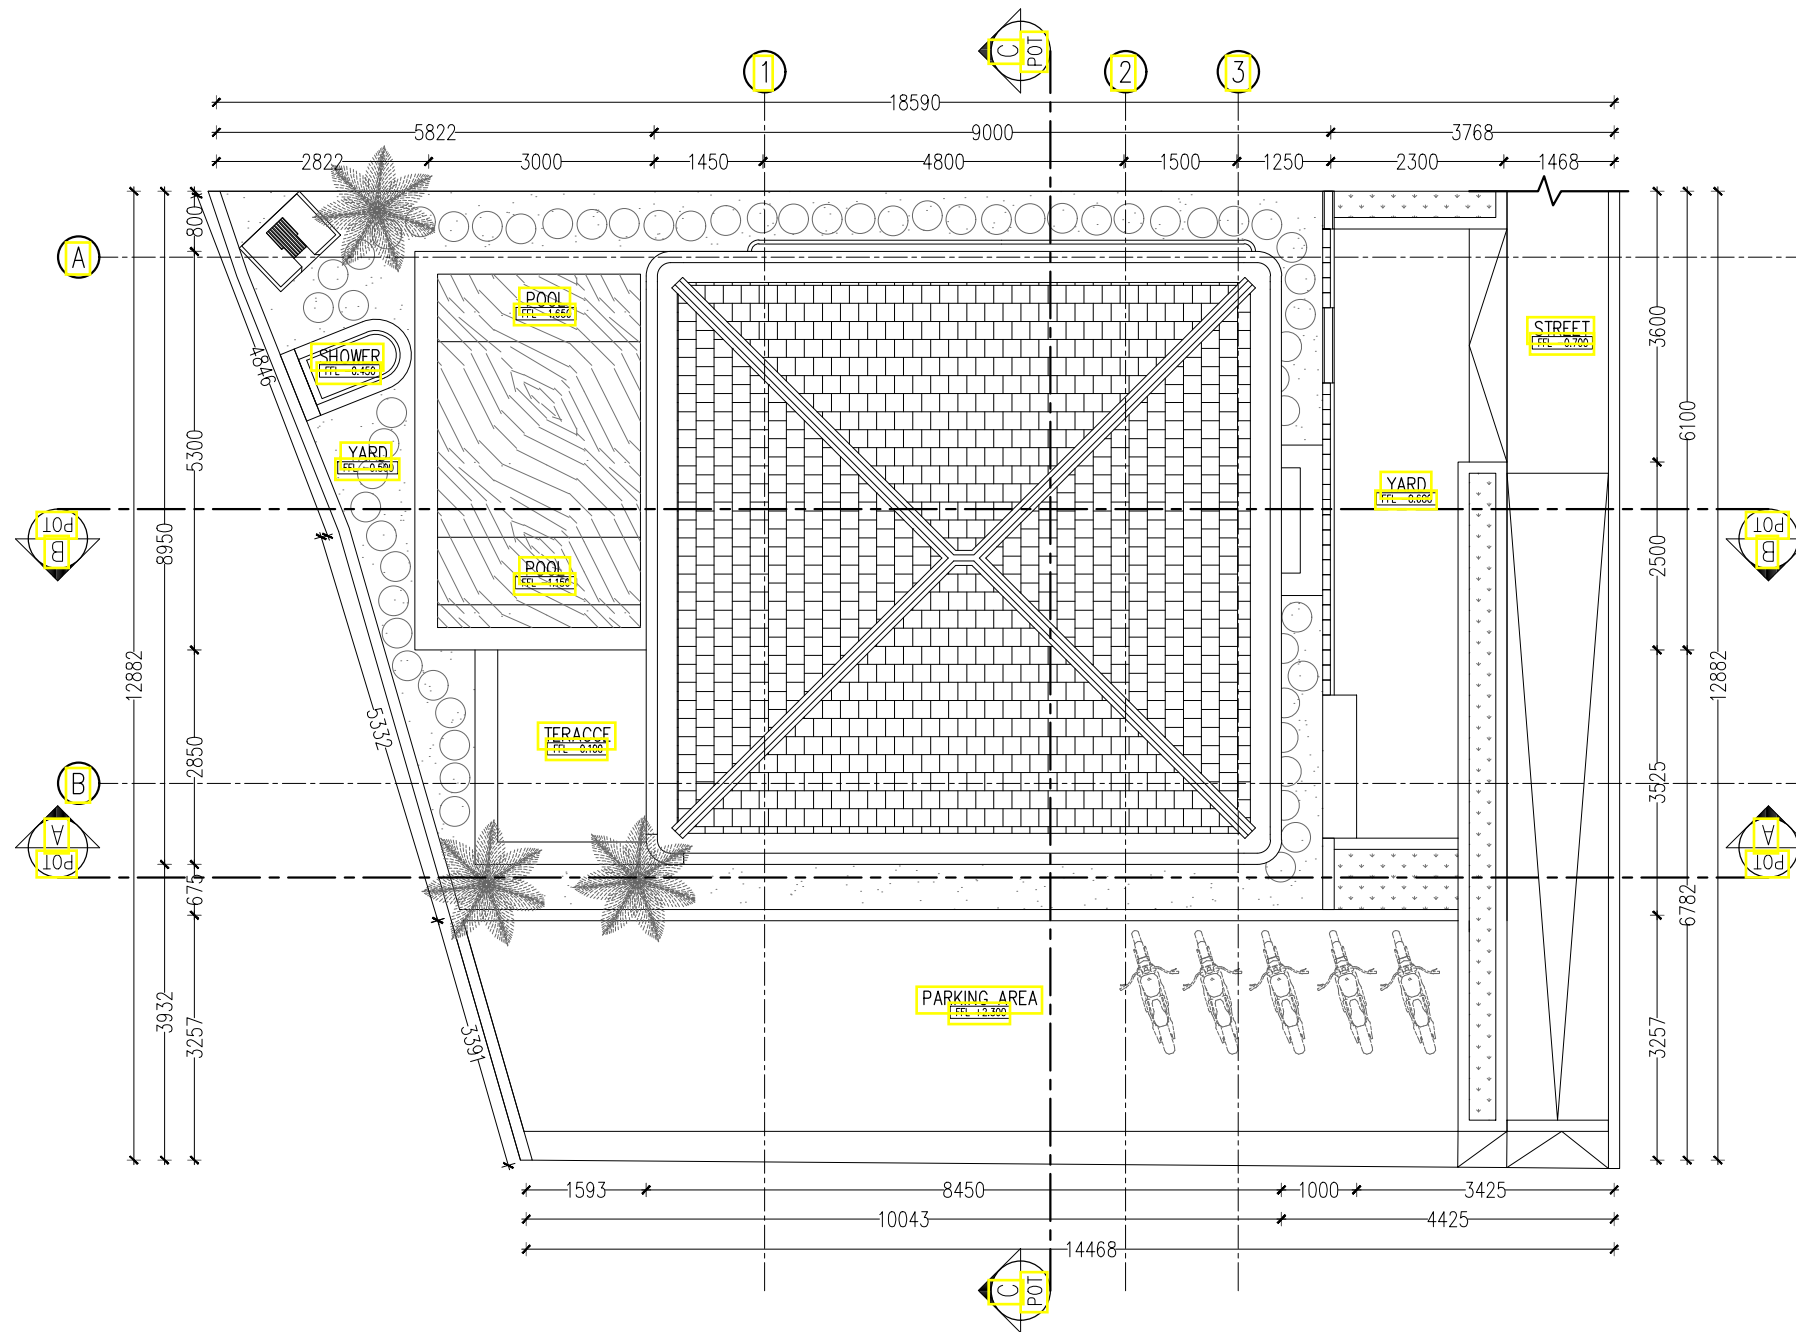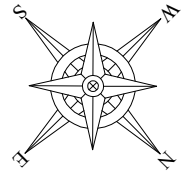

010 SITEPLAN VILLA A
01 1 : 100

ARCHITECT CONSULTANT : <div><div></div><div></div><div></div><div></div></div>	CLIENT : <div><div></div><div></div><div></div><div></div></div>	PROJECT TITLE : <div>KUTUH VILLAS</div>	DRAWING TITLE : <div>SITEPLAN VILLA A</div>	NO	REVISION	DATE	SIGN					ARCHITECT		
		-		-										
		-		-										
		-		-										
		-		-										
LOCATION : GUNUNG PAYU ST., KUTUH, KUTA SELATAN, BADUNG, BALI								NO. DRAWING	SCALE	DATE	DRAWN	CHECKED	APPROVED	
								010	1 : 100					

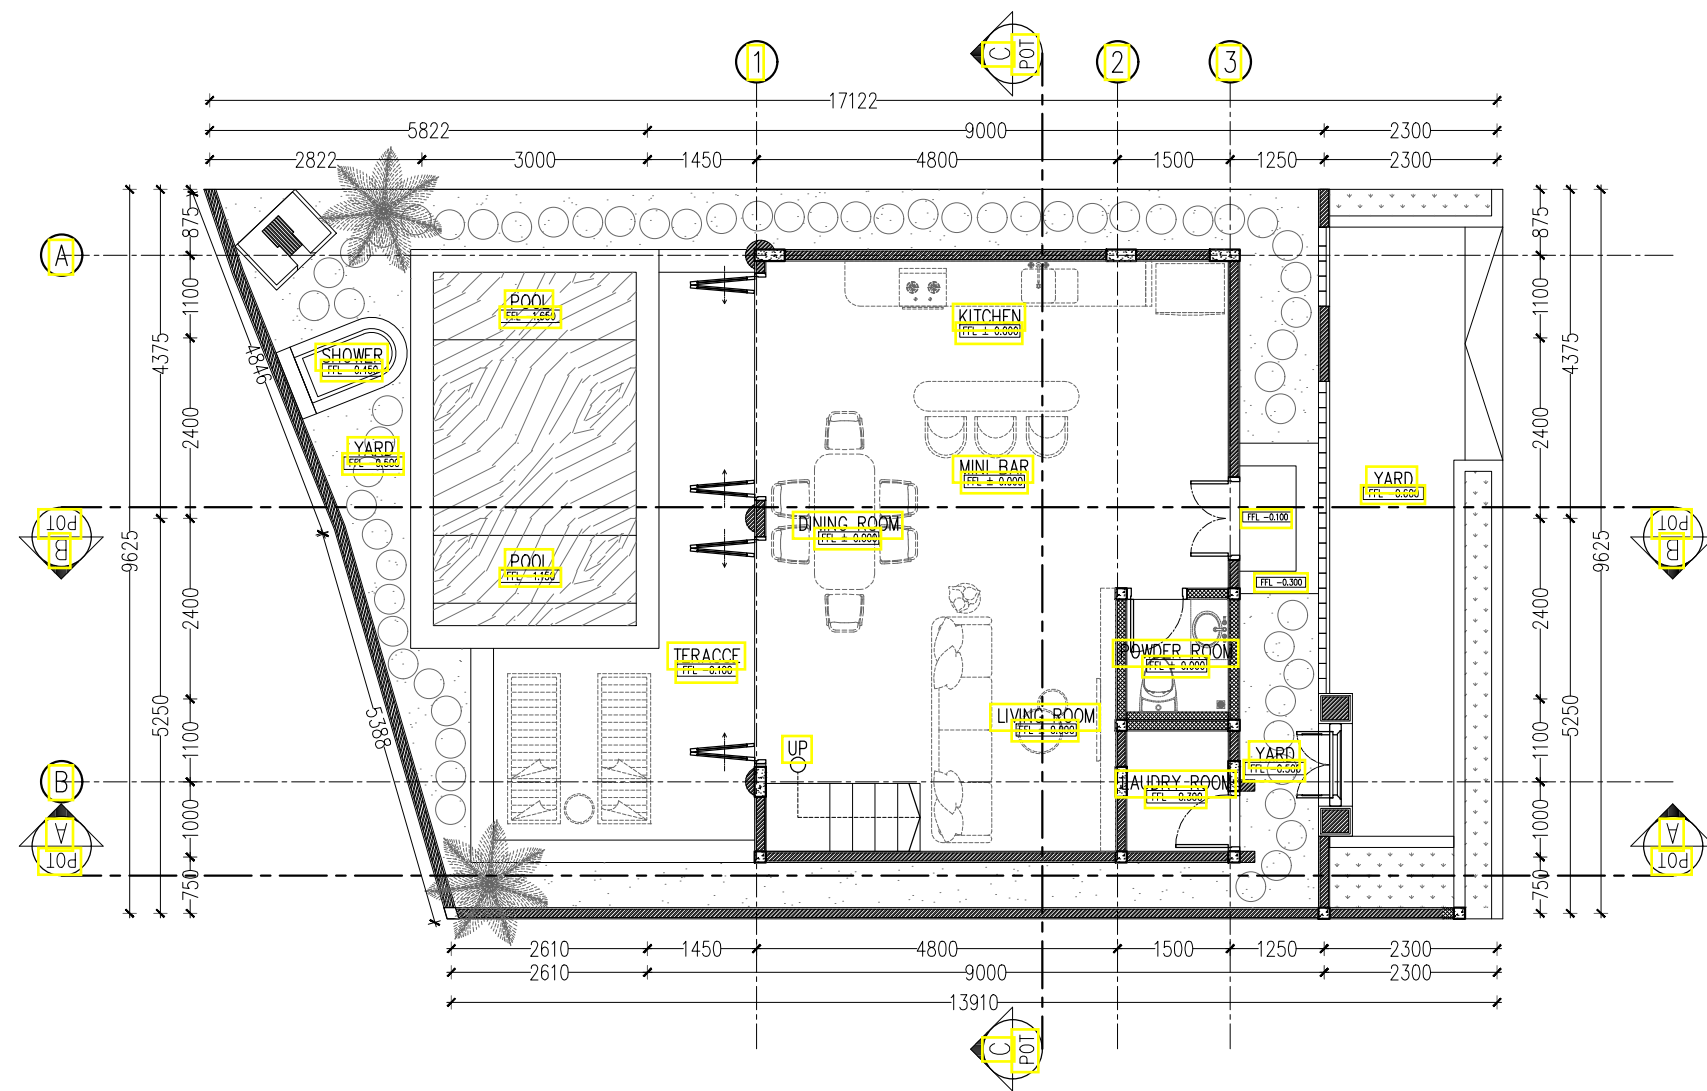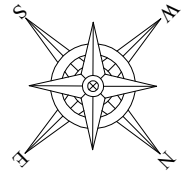


011

LAYOUT LOWER FLOOR PLAN VILLA A

01

1 : 100


ARCHITECT CONSULTANT : <div></div>	CLIENT : <div></div>	PROJECT TITLE : KUTUH VILLAS	DRAWING TITLE : LAYOUT LOWER FLOOR PLAN VILLA A	NO	REVISION	DATE	SIGN				ARCHITECT		
		-		-									
		-		-									
		-		-									
		-		-									
		-		-									
LOCATION : GUNUNG PAYU ST., KUTUH, KUTA SELATAN, BADUNG, BALI								NO. DRAWING	SCALE	DATE	DRAWN	CHECKED	APPROVED
								011	1 : 100				

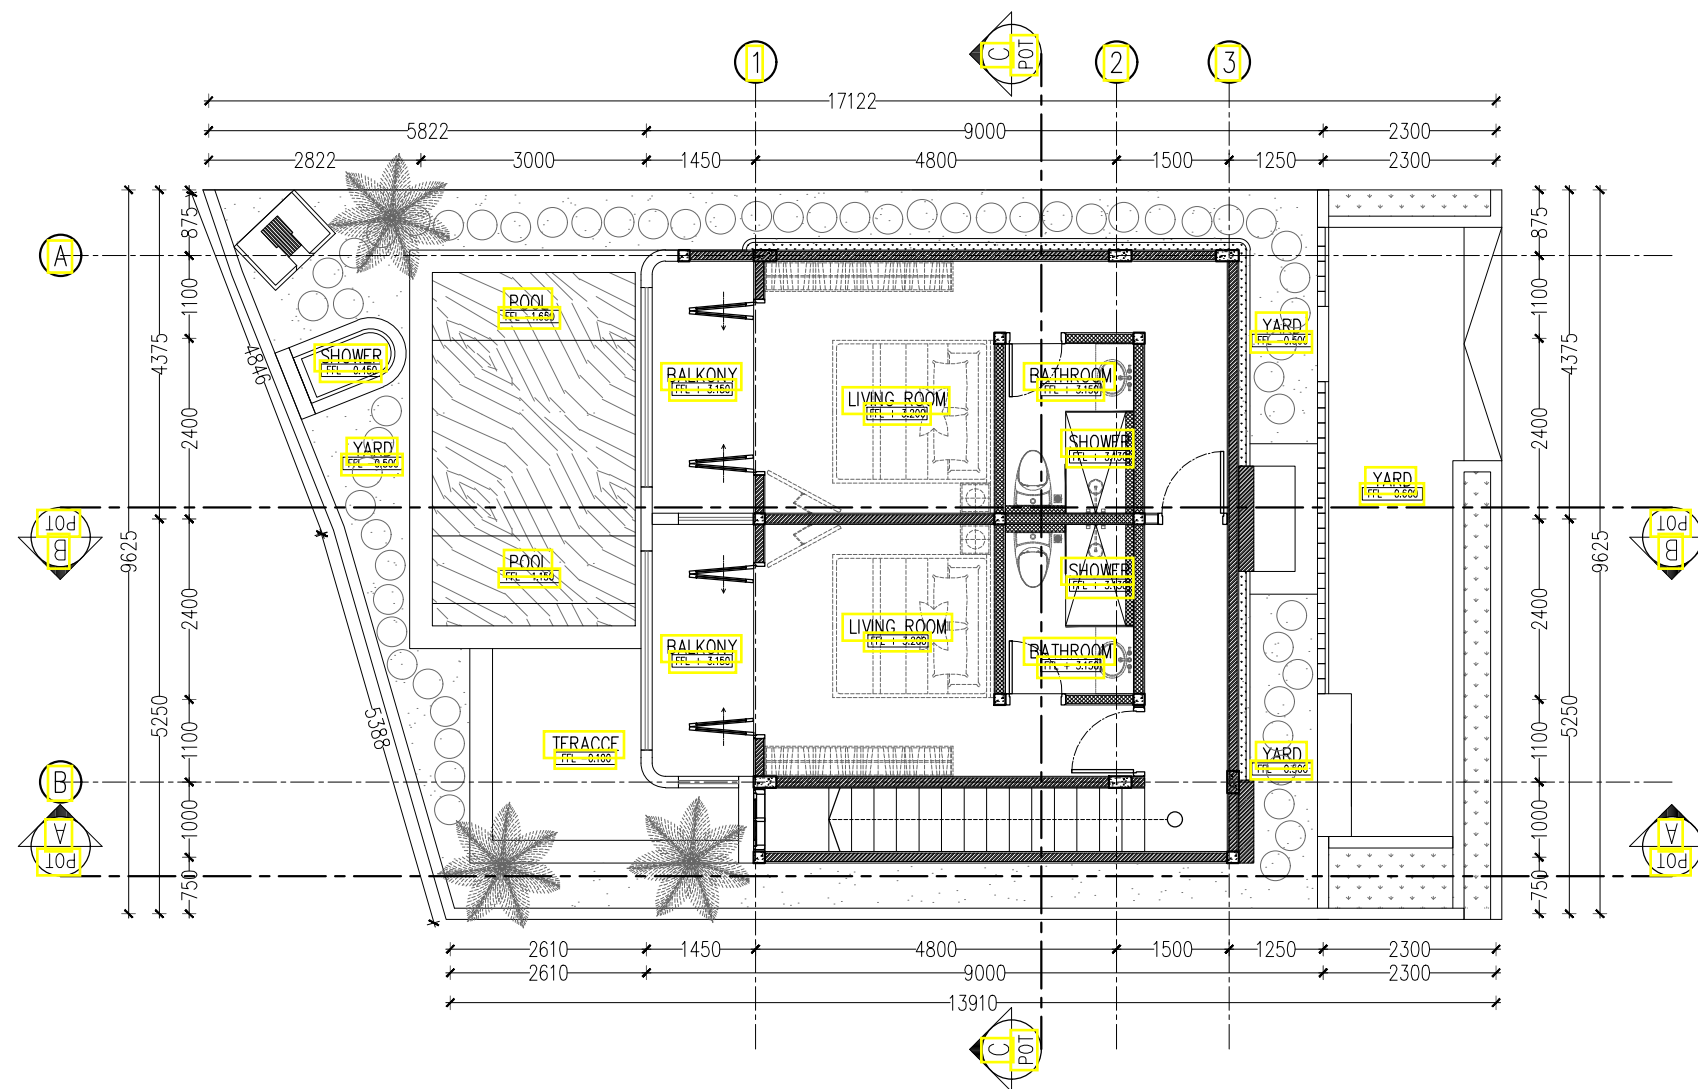

LAYOUT UPPER FLOOR PLAN VILLA A


1 : 100

A3

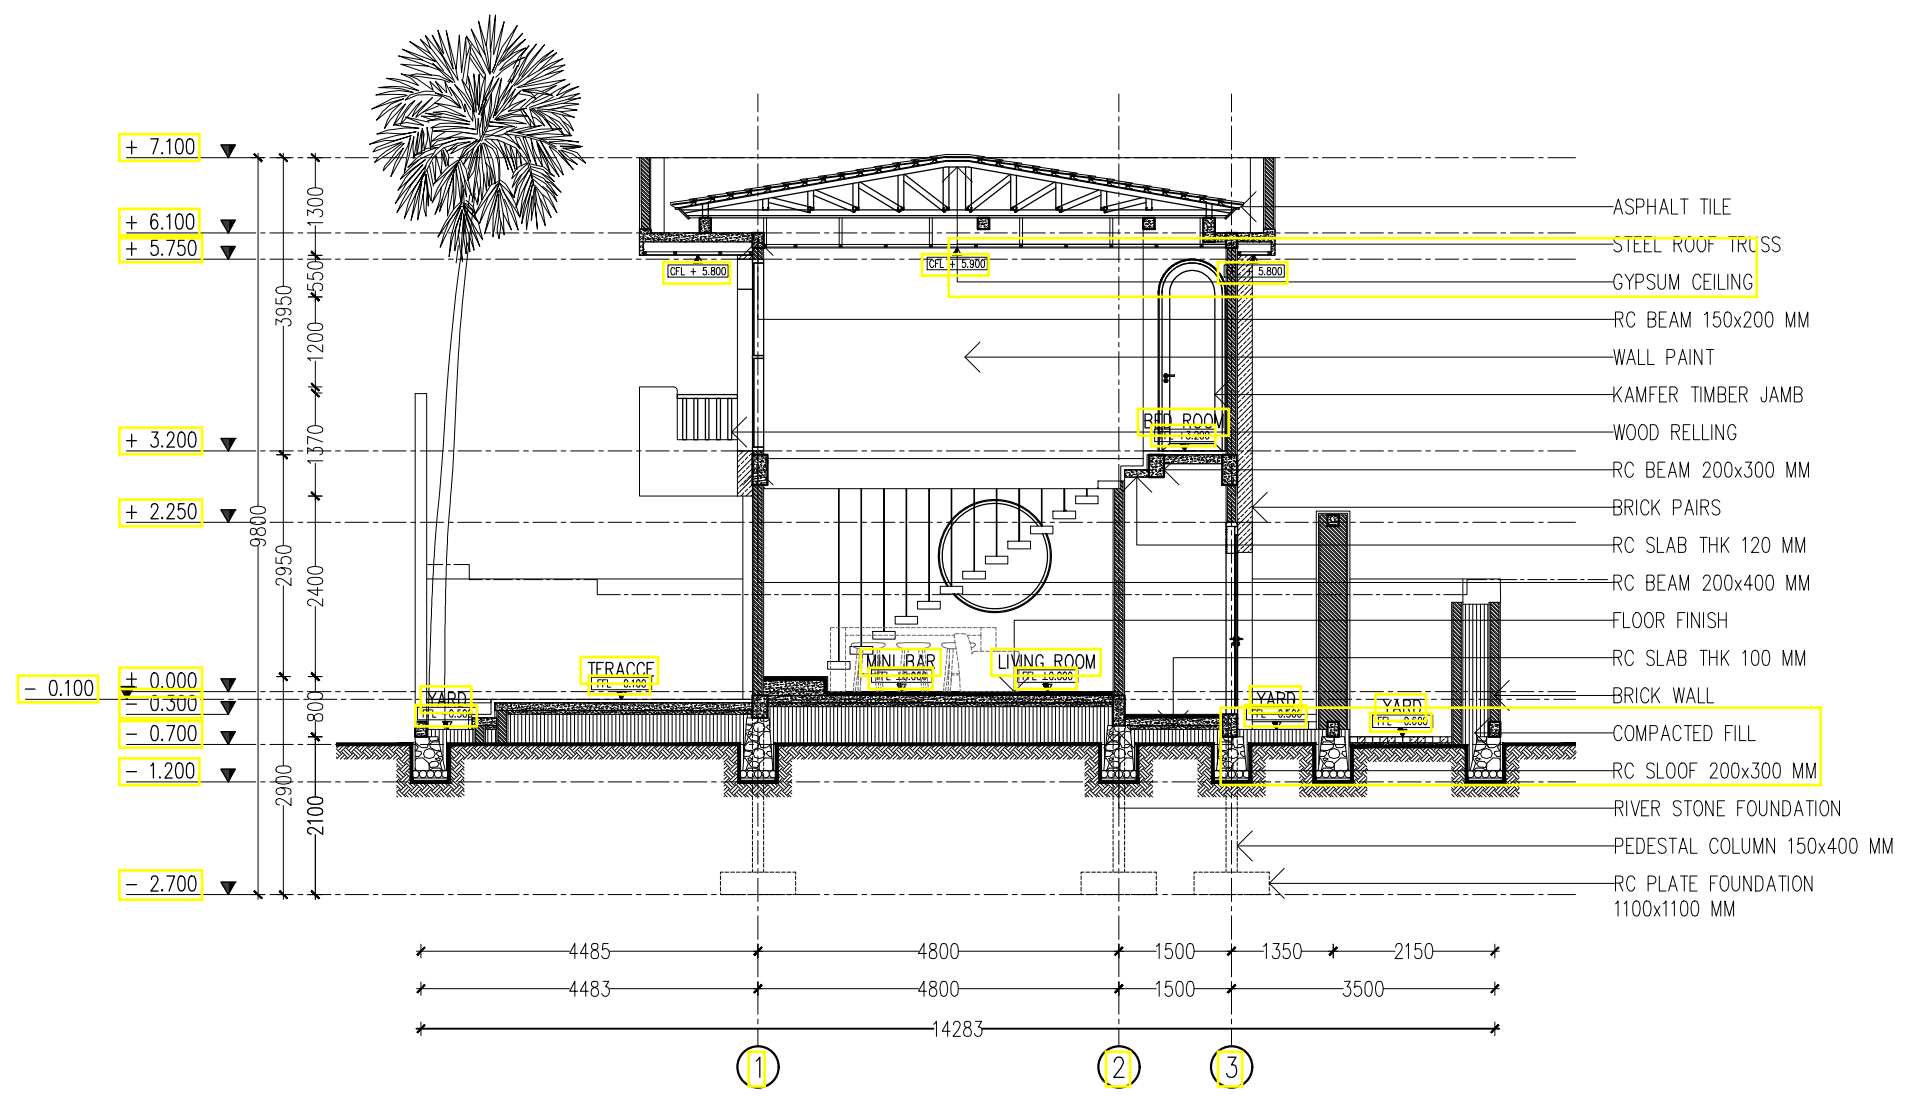


014 SECTION A-A VILLA A
01 1 : 100

ARCHITECT CONSULTANT : <div><div></div><div></div><div></div><div></div></div>	CLIENT : <div><div></div><div></div><div></div><div></div></div>	PROJECT TITLE : <div>KUTUH VILLAS</div>	DRAWING TITLE : <div>SECTION A-A VILLA A</div>	NO	REVISION	DATE	SIGN				ARCHITECT		
		-		-									
		-		-									
		-		-									
		-		-									
		-		-									
		-		-									
LOCATION : GUNUNG PAYU ST., KUTUH, KUTA SELATAN, BADUNG, BALI													

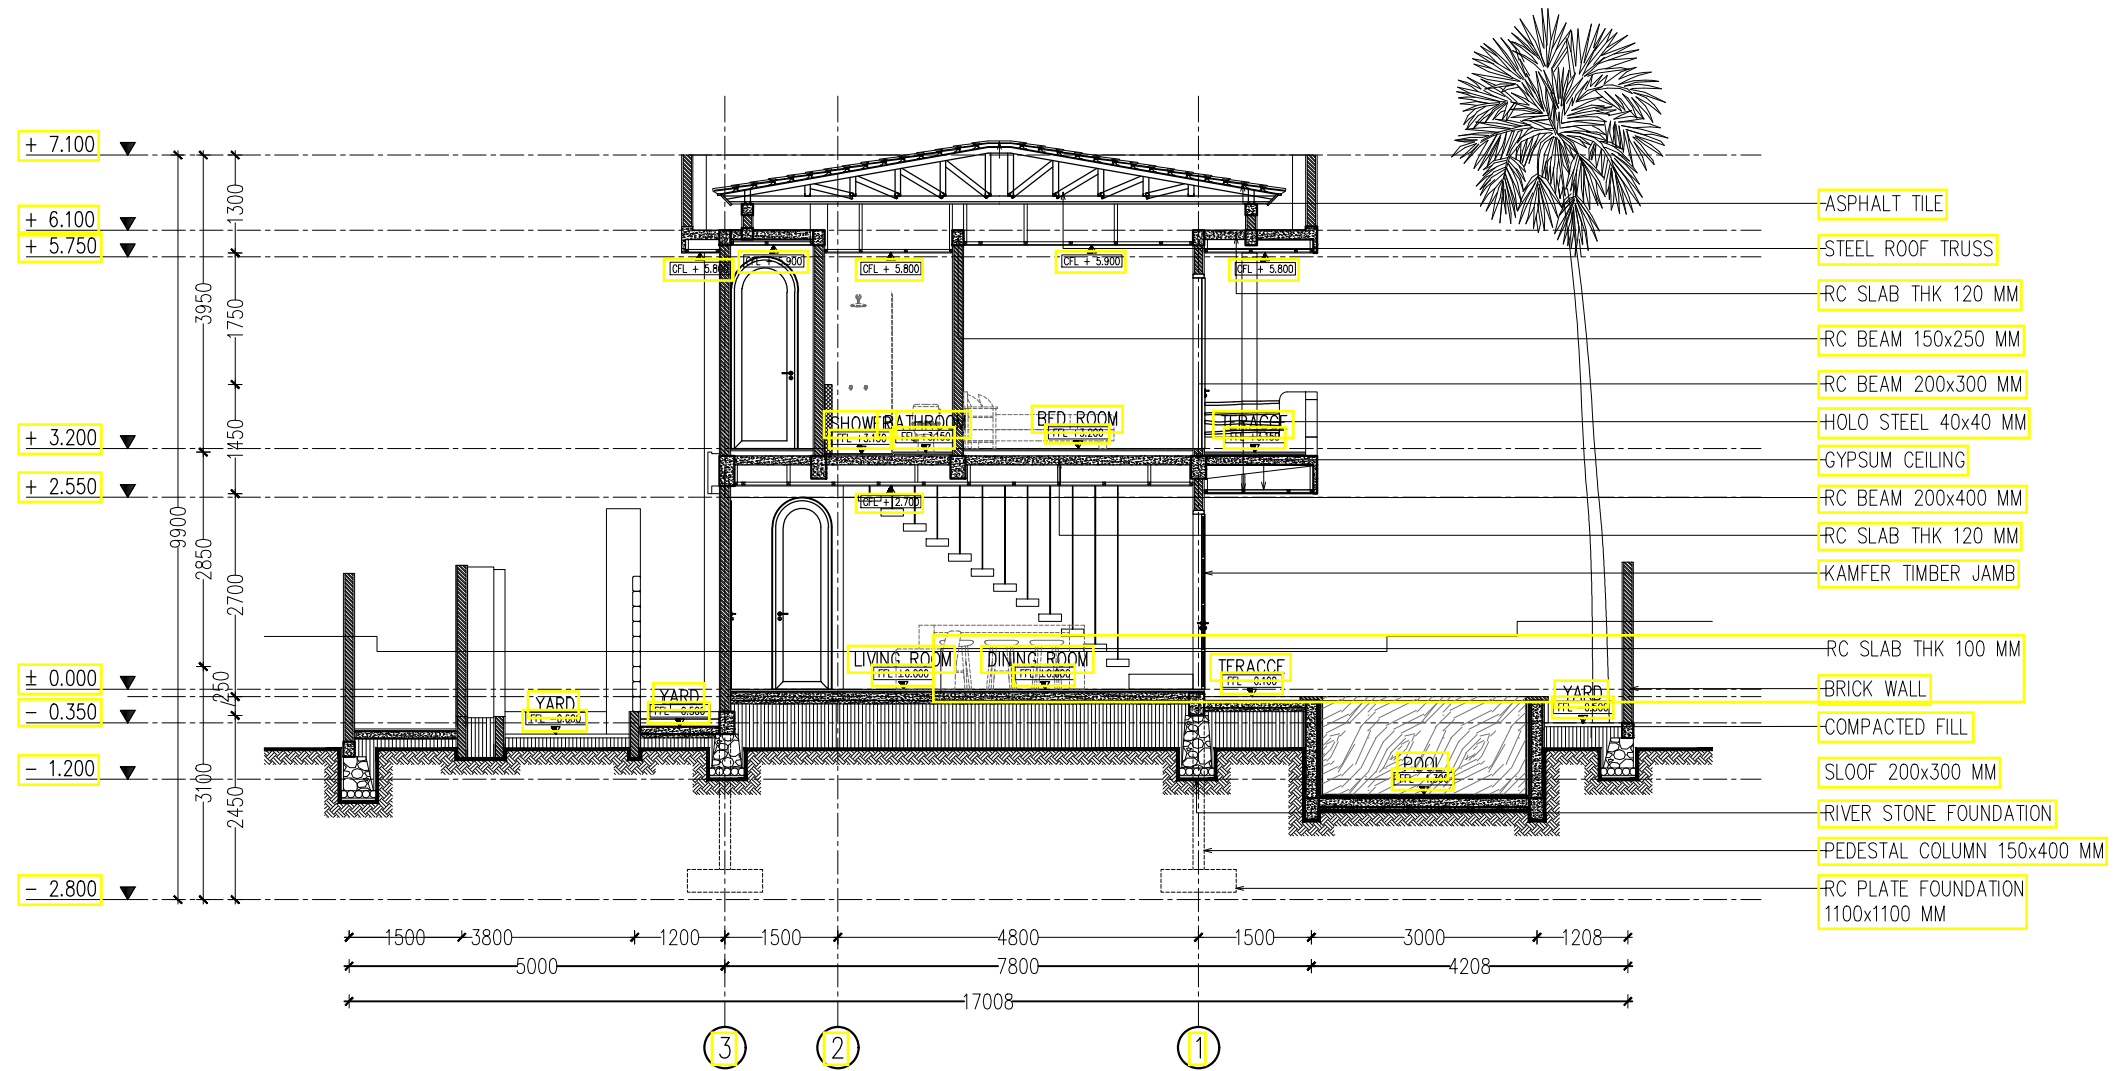

015 SECTION B-B VILLA A
01 1 : 100

ARCHITECT CONSULTANT : <div><div></div><div></div><div></div><div></div></div>	CLIENT : <div><div></div><div></div><div></div><div></div></div>	PROJECT TITLE : KUTUH VILLAS	DRAWING TITLE : SECTION B-B VILLA A	NO		REVISION	DATE	SIGN				ARCHITECT		
		-		-										
		-		-										
		-		-										
		-		-										
		-		-										
		-		-										
LOCATION : GUNUNG PAYU ST., KUTUH, KUTA SELATAN, BADUNG, BALI														

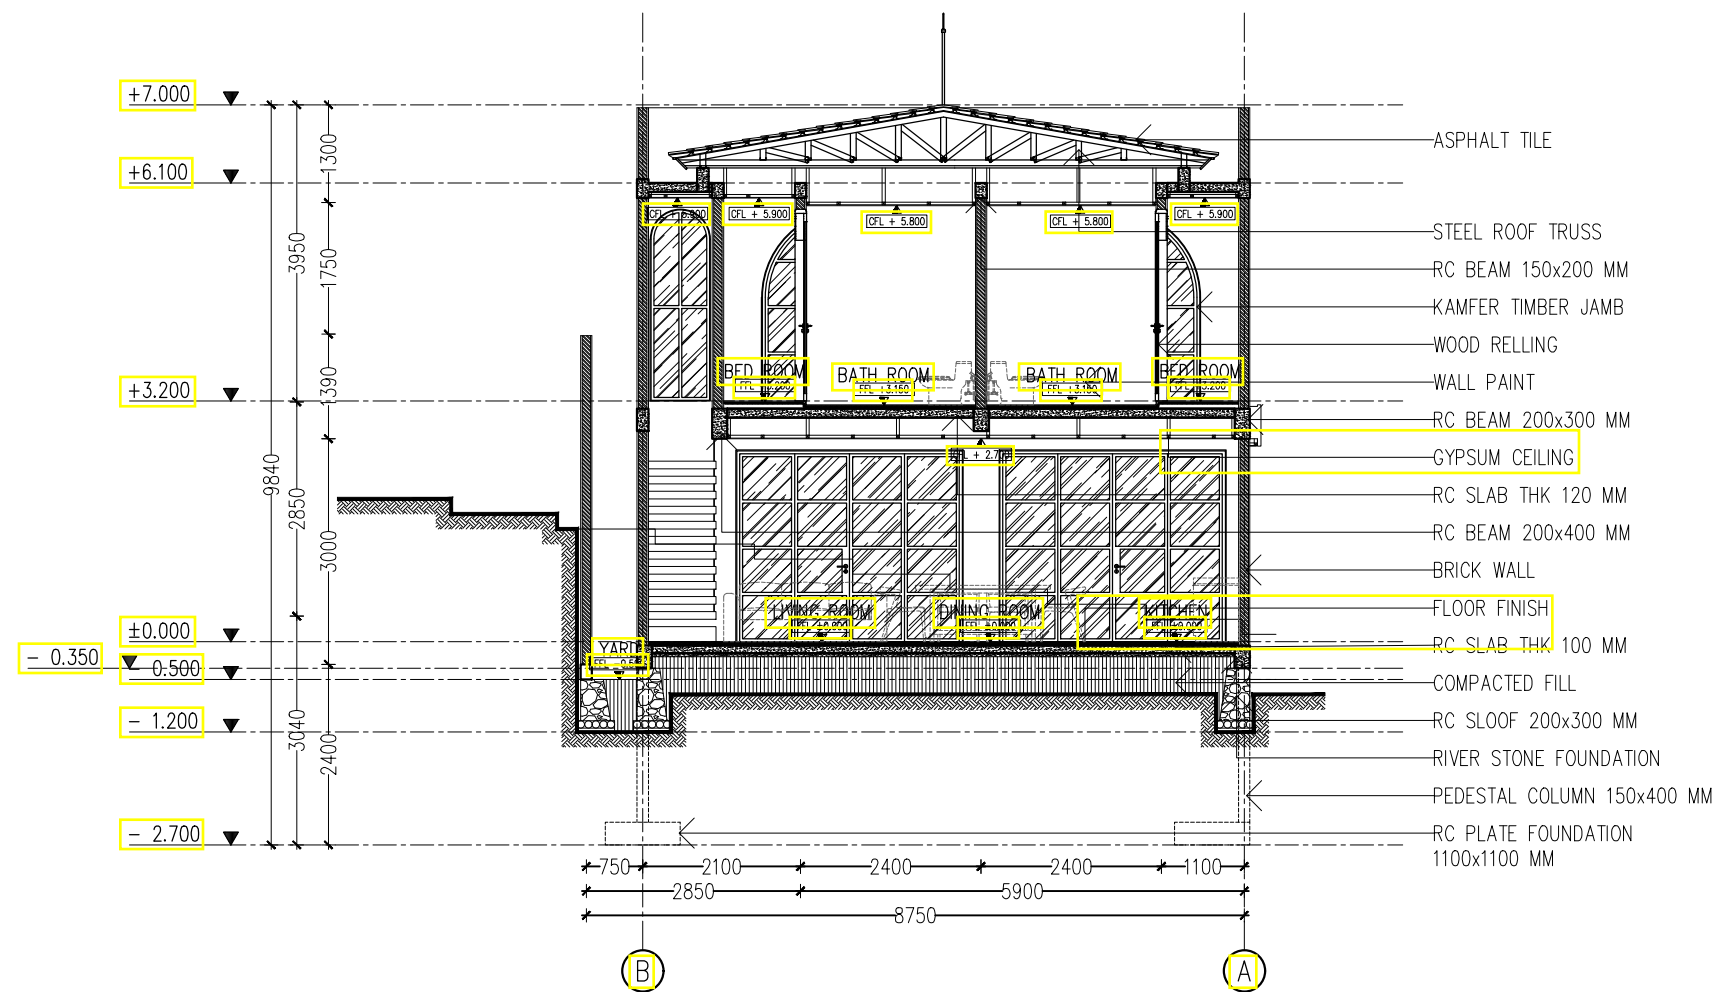



016

01

SECTION C-C VILLA A

1 : 100

ARCHITECT CONSULTANT : <div><div></div><div></div><div></div><div></div><div></div></div>	CLIENT : <div><div></div><div></div><div></div><div></div><div></div></div>	PROJECT TITLE : <div>KUTUH VILLAS</div>	DRAWING TITLE : <div>SECTION C-C VILLA A</div>	NO		REVISION	DATE	SIGN				ARCHITECT		
				-	-									
				-	-									
				-	-									
										NO. DRAWING	SCALE	DATE	DRAWN	CHECKED
								016	1 : 100					

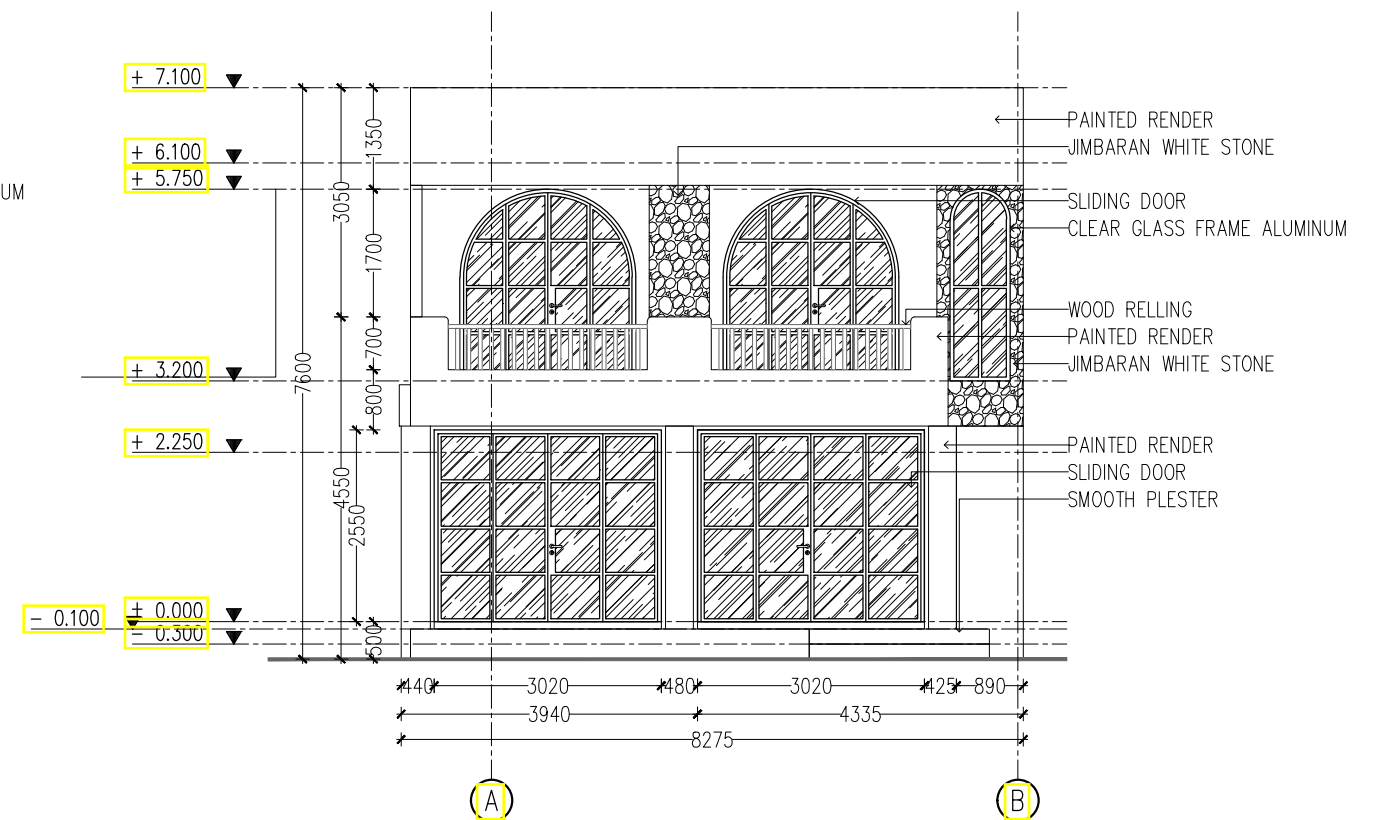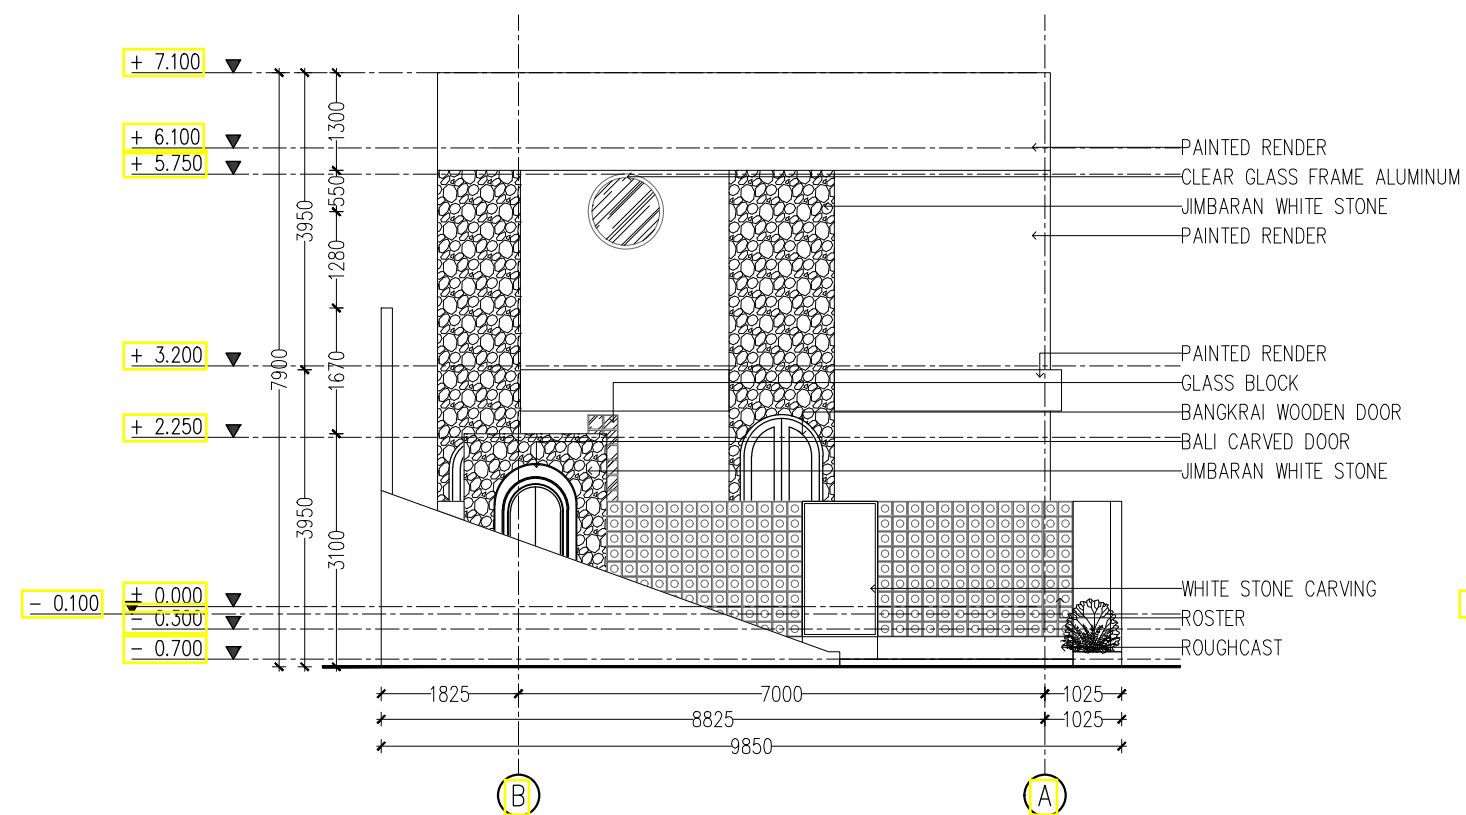

017

01

NORTH ELEVATION VILLA A

1 : 100



017

02

SOUTH ELEVATION VILLA A

1 : 100



ARCHITECT CONSULTANT : <div><div></div><div></div><div></div><div></div></div>	CLIENT :	PROJECT TITLE :	DRAWING TITLE :	NO	REVISION	DATE	SIGN				ARCHITECT			
		KUTUH VILLAS		-	-									
				-	-									
				-	-									
				-	-									
				-	-									
				-	-									
LOCATION :	GUNUNG PAYU ST., KUTUH, KUTA SELATAN, BADUNG, BALI	(NORTH AND SOUTH)												

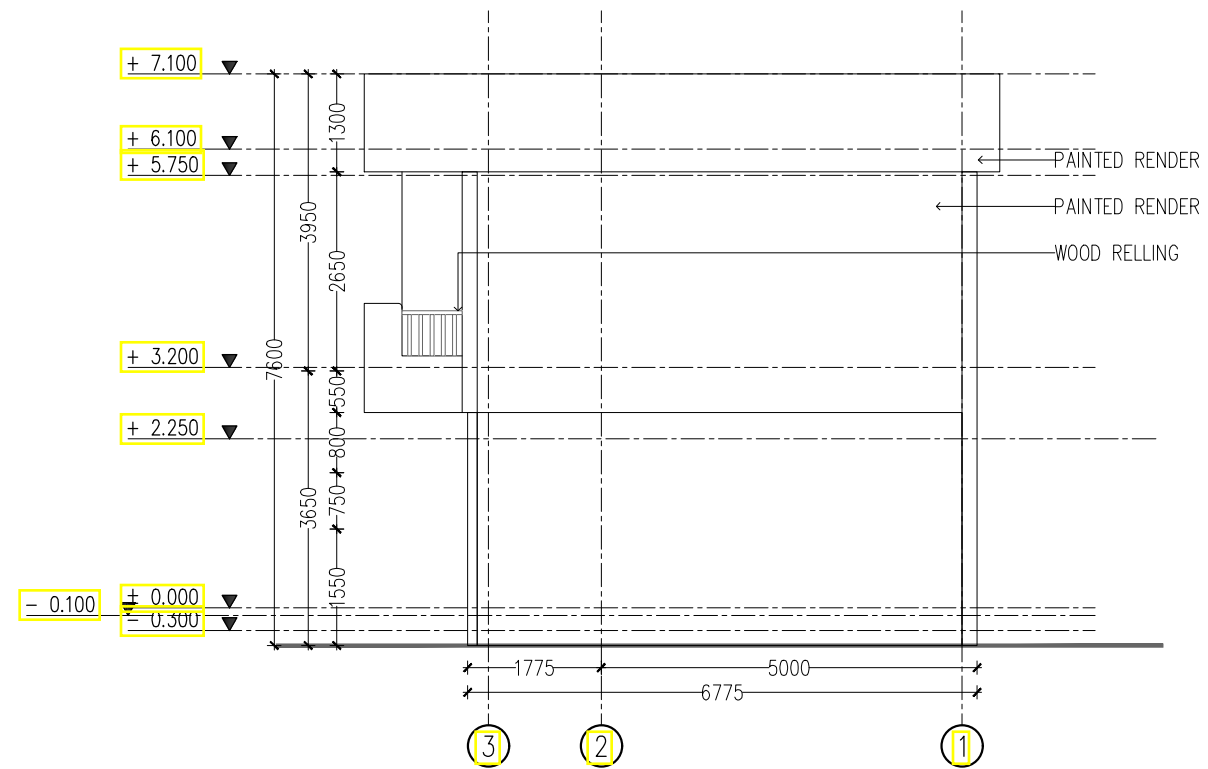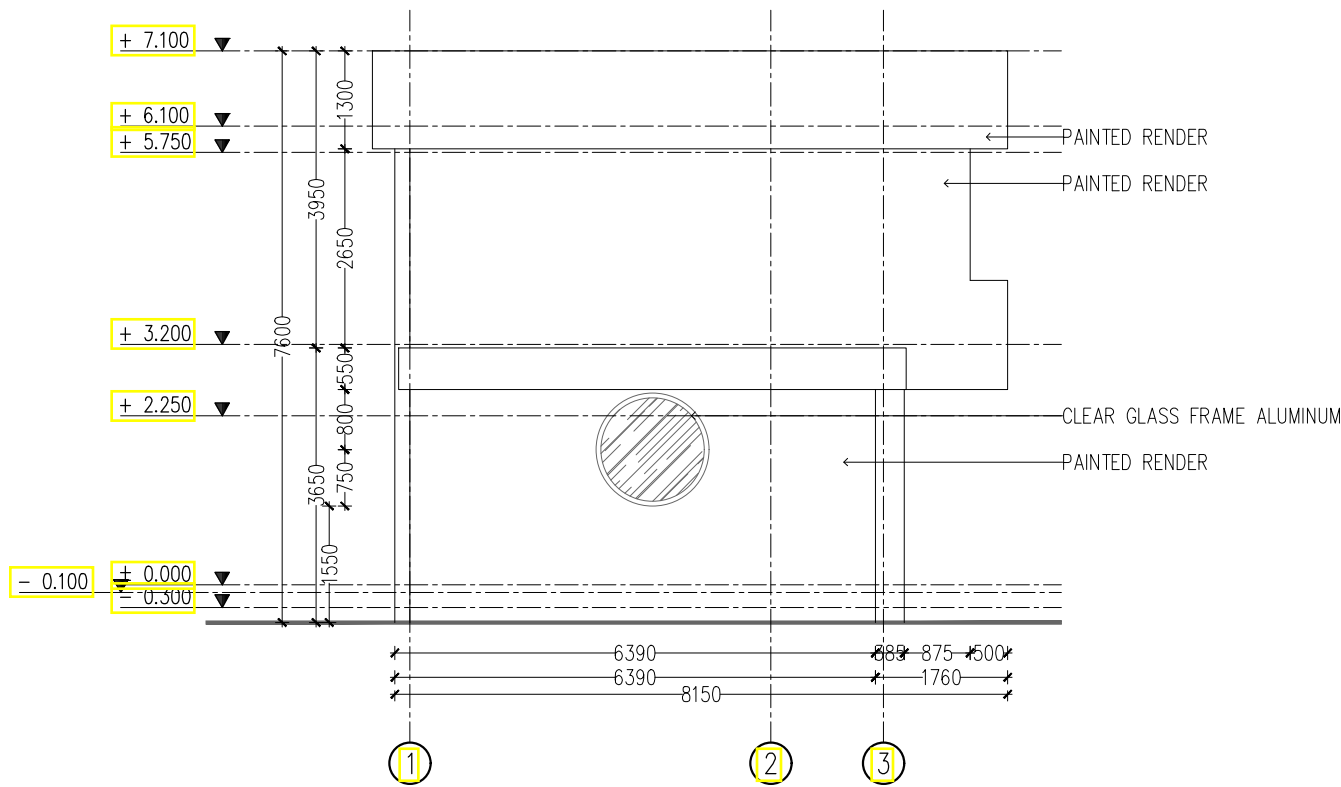

018 WEST ELEVATION VILLA A
01 1 : 100

018 EAST ELEVATION VILLA A
02 1 : 100

ARCHITECT CONSULTANT : <div><div></div><div></div><div></div><div></div></div>	CLIENT : <div><div></div><div></div><div></div><div></div></div>	PROJECT TITLE : KUTUH VILLAS	DRAWING TITLE : ELEVATION VILLA A (WEST AND EAST)	NO	REVISION	DATE	SIGN				ARCHITECT		
		-		-									
		-		-									
		-		-									
		-		-									
LOCATION : GUNUNG PAYU ST., KUTUH, KUTA SELATAN, BADUNG, BALI								NO. DRAWING	SCALE	DATE	DRAWN	CHECKED	APPROVED
								018	1 : 100				

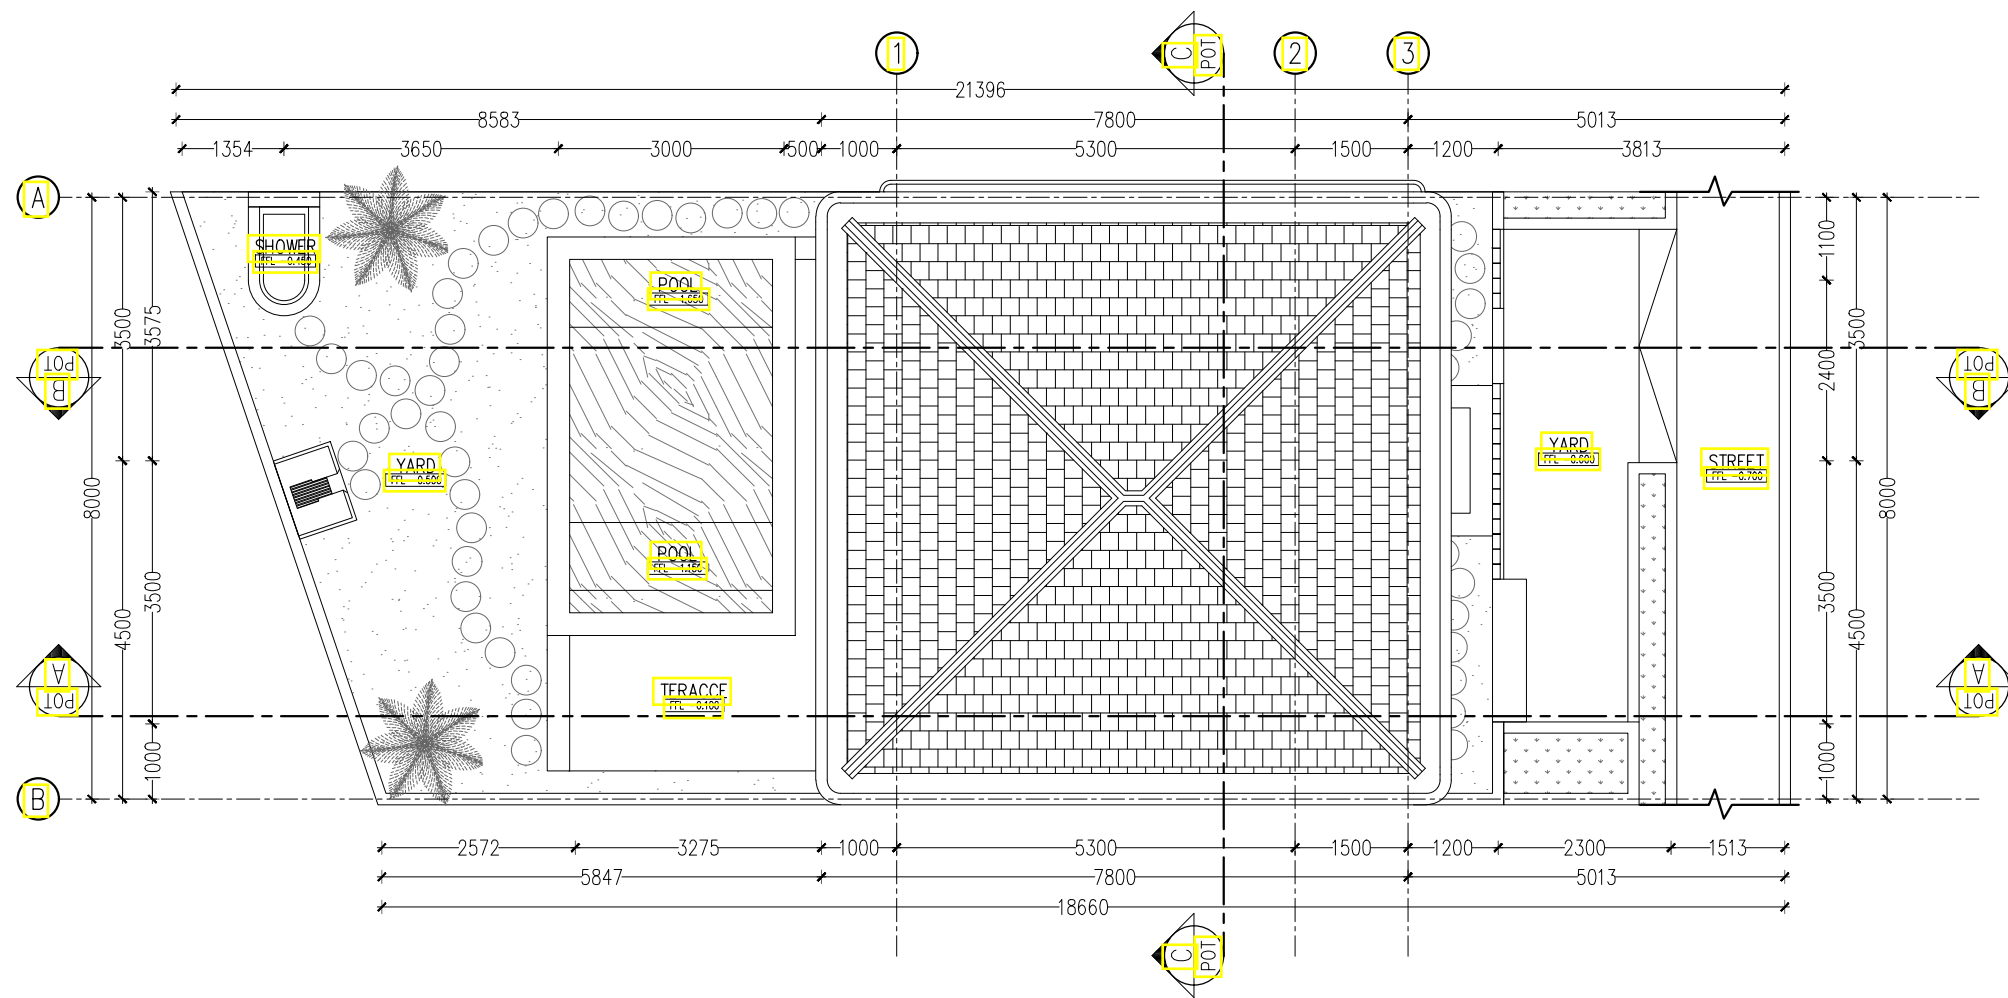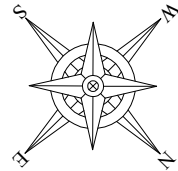


019

SITEPLAN VILLA B

01

1 : 100

ARCHITECT CONSULTANT : <div><div></div><div></div><div></div><div></div></div>	CLIENT : <div><div></div><div></div><div></div><div></div></div>	PROJECT TITLE : KUTUH VILLAS	DRAWING TITLE : SITEPLAN VILLA B	NO	REVISION	DATE	SIGN				ARCHITECT				
				-	-										
				-	-										
				-	-										
				-	-										
		NO. DRAWING	SCALE	DATE	DRAWN	CHECKED	APPROVED								
		-	-												
-	-														
-	-														
-	-														
LOCATION : GUNUNG PAYU ST., KUTUH, KUTA SELATAN, BADUNG, BALI															

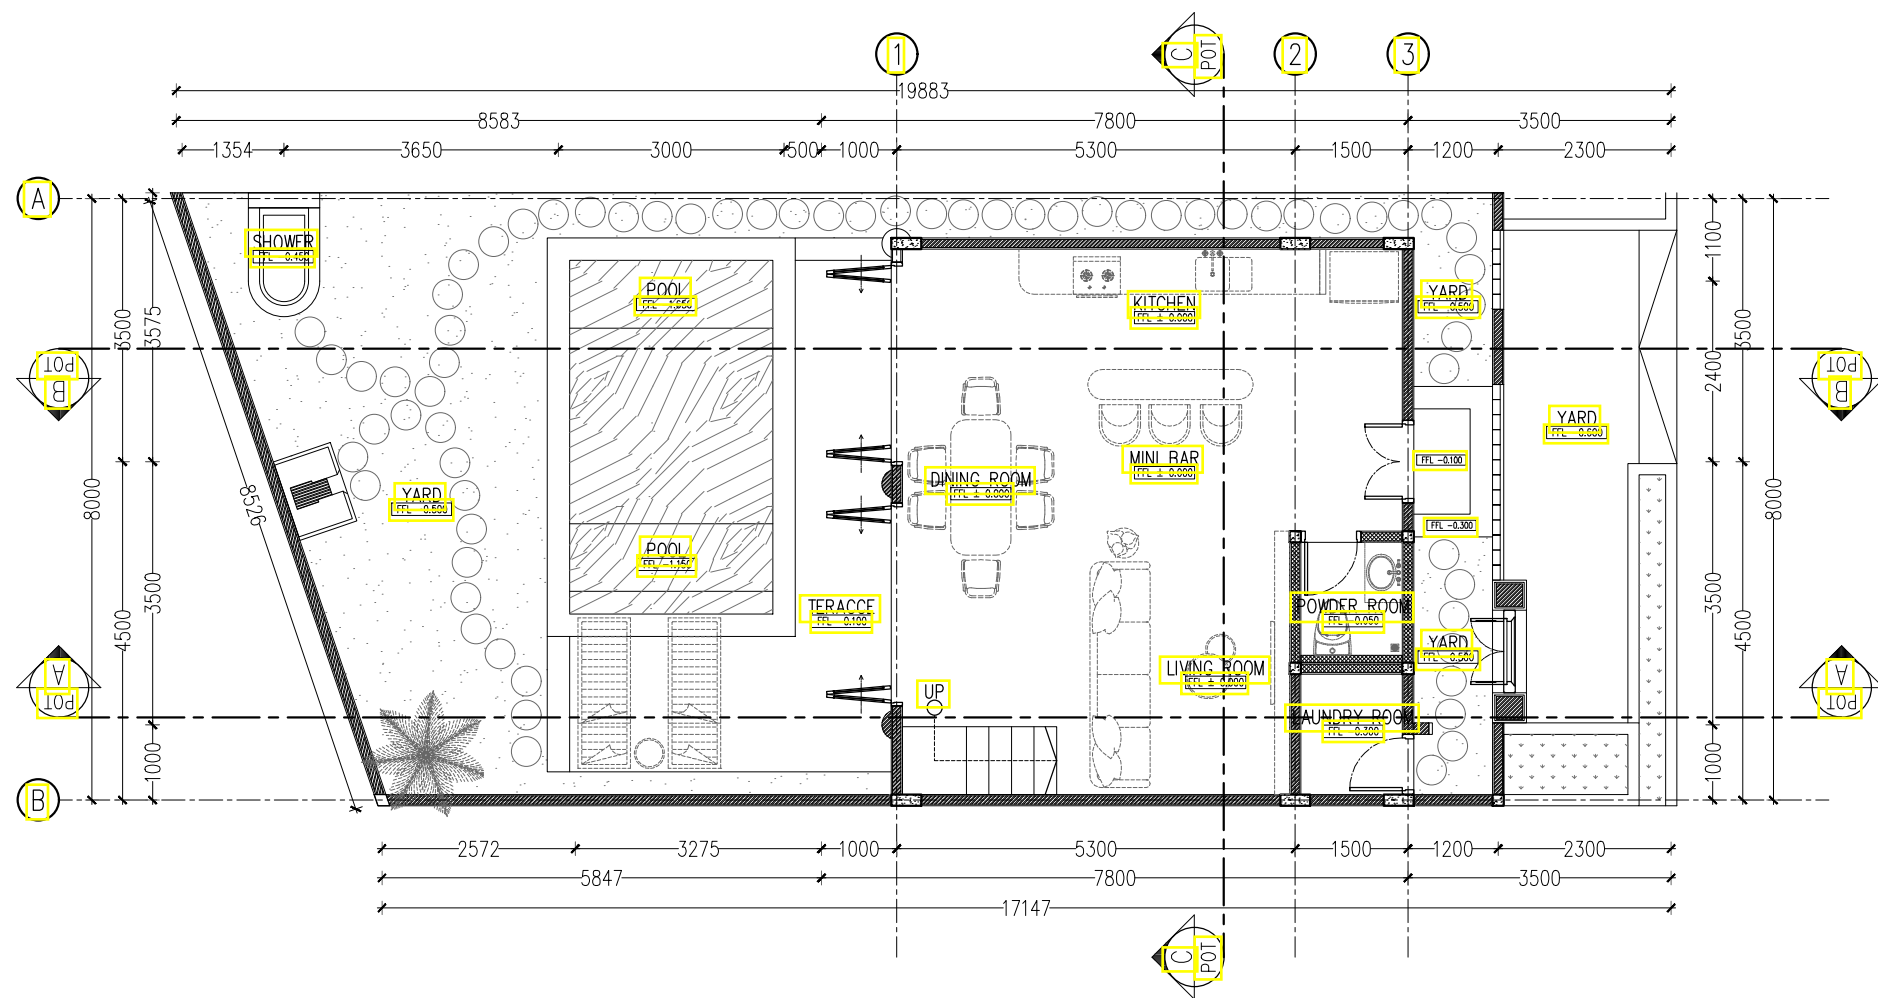



020

LAYOUT LOWER PLAN VILLA B

01

1 : 100

ARCHITECT CONSULTANT : <div></div> <div></div> <div></div> <div></div>	CLIENT :	PROJECT TITLE :	DRAWING TITLE :	NO	REVISION	DATE	SIGN				ARCHITECT		
	MR./MRS. CZIPPER ZSOLT	KUTUH VILLAS	LAYOUT LOWER PLAN VILLA B	-	-								
				-	-								
				-	-								
				-	-								
				-	-								
				-	-								
				-	-								
				-	-								
				-	-								
	LOCATION :							NO. DRAWING	SCALE	DATE	DRAWN	CHECKED	APPROVED
	GUNUNG PAYU ST., KUTUH, KUTA SELATAN, BADUNG, BALI							020	1 : 100				

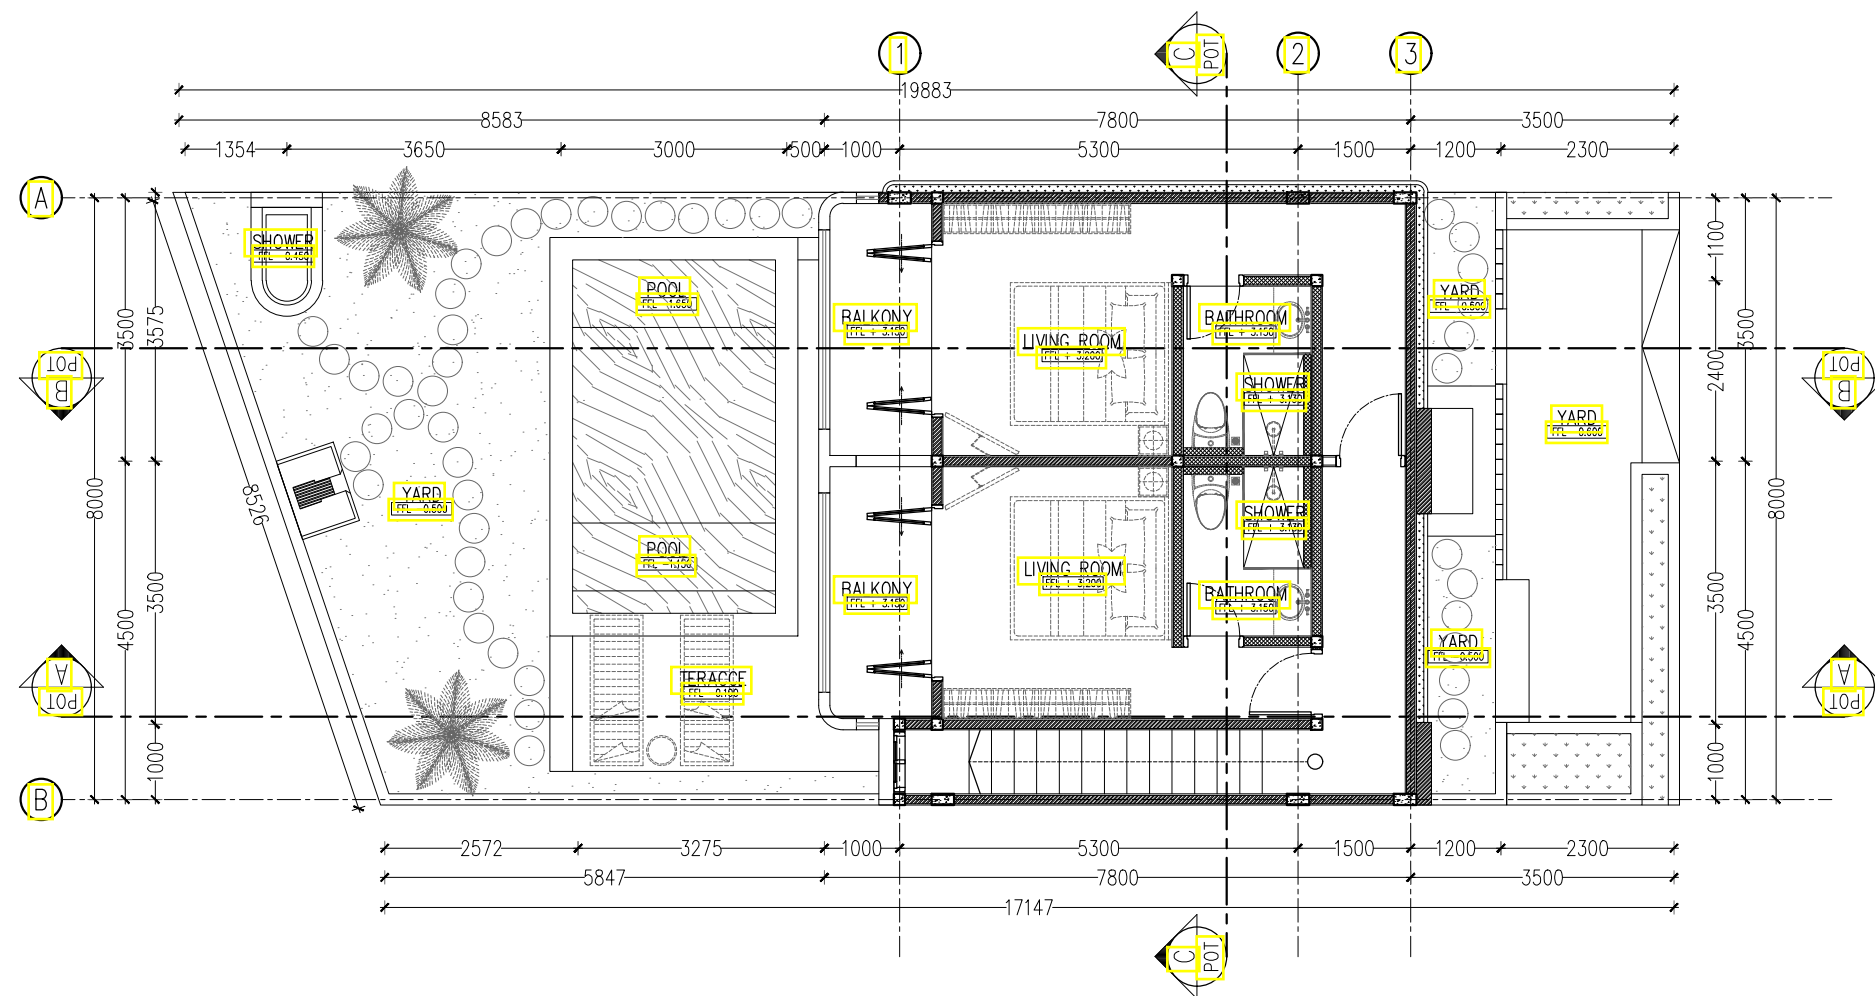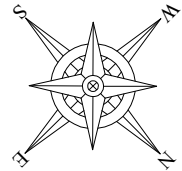


021

LAYOUT UPPER PLAN VILLA B

01

1 : 100

ARCHITECT CONSULTANT : <div></div>	CLIENT :	PROJECT TITLE : <div>KUTUH VILLAS</div>	DRAWING TITLE : <div>LAYOUT UPPER PLAN VILLA B</div>	NO	REVISION	DATE	SIGN				ARCHITECT		
		-		-									
		-		-									
		-		-									
		-		-									
		LOCATION : GUNUNG PAYU ST., KUTUH, KUTA SELATAN, BADUNG, BALI						NO. DRAWING	SCALE	DATE	DRAWN	CHECKED	APPROVED
								021	1 : 100				

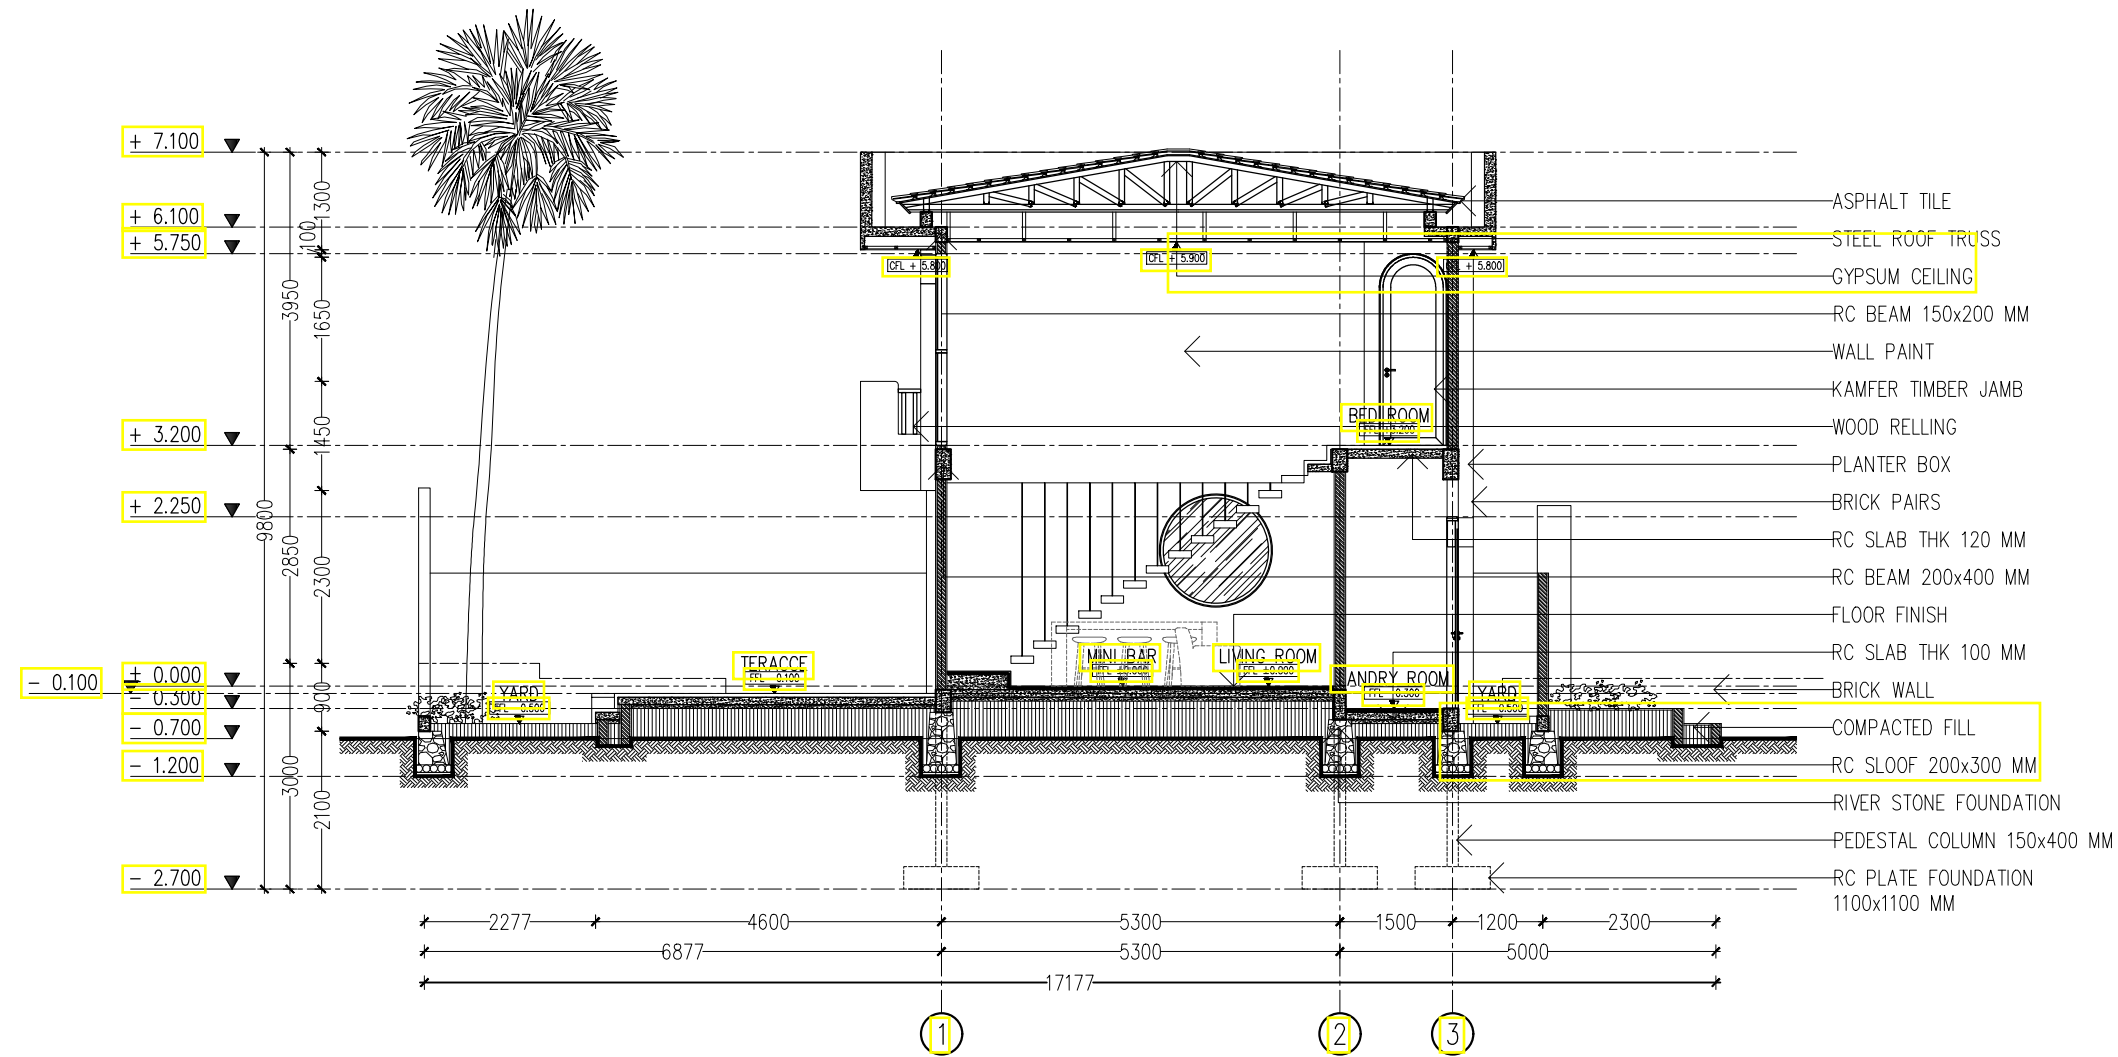


022

SECTION A-A VILLA B

01

1 : 100


ARCHITECT CONSULTANT : <div><div></div><div></div><div></div><div></div></div>	CLIENT : <div><div></div><div></div><div></div><div></div></div>	PROJECT TITLE : KUTUH VILLAS	DRAWING TITLE : SECTION A-A VILLA B	NO	REVISION	DATE	SIGN				ARCHITECT		
		-		-									
		-		-									
		-		-									
		-		-									
		-		-									
		-		-									
LOCATION : GUNUNG PAYU ST., KUTUH, KUTA SELATAN, BADUNG, BALI								NO. DRAWING	SCALE	DATE	DRAWN	CHECKED	APPROVED
								022	1 : 100				

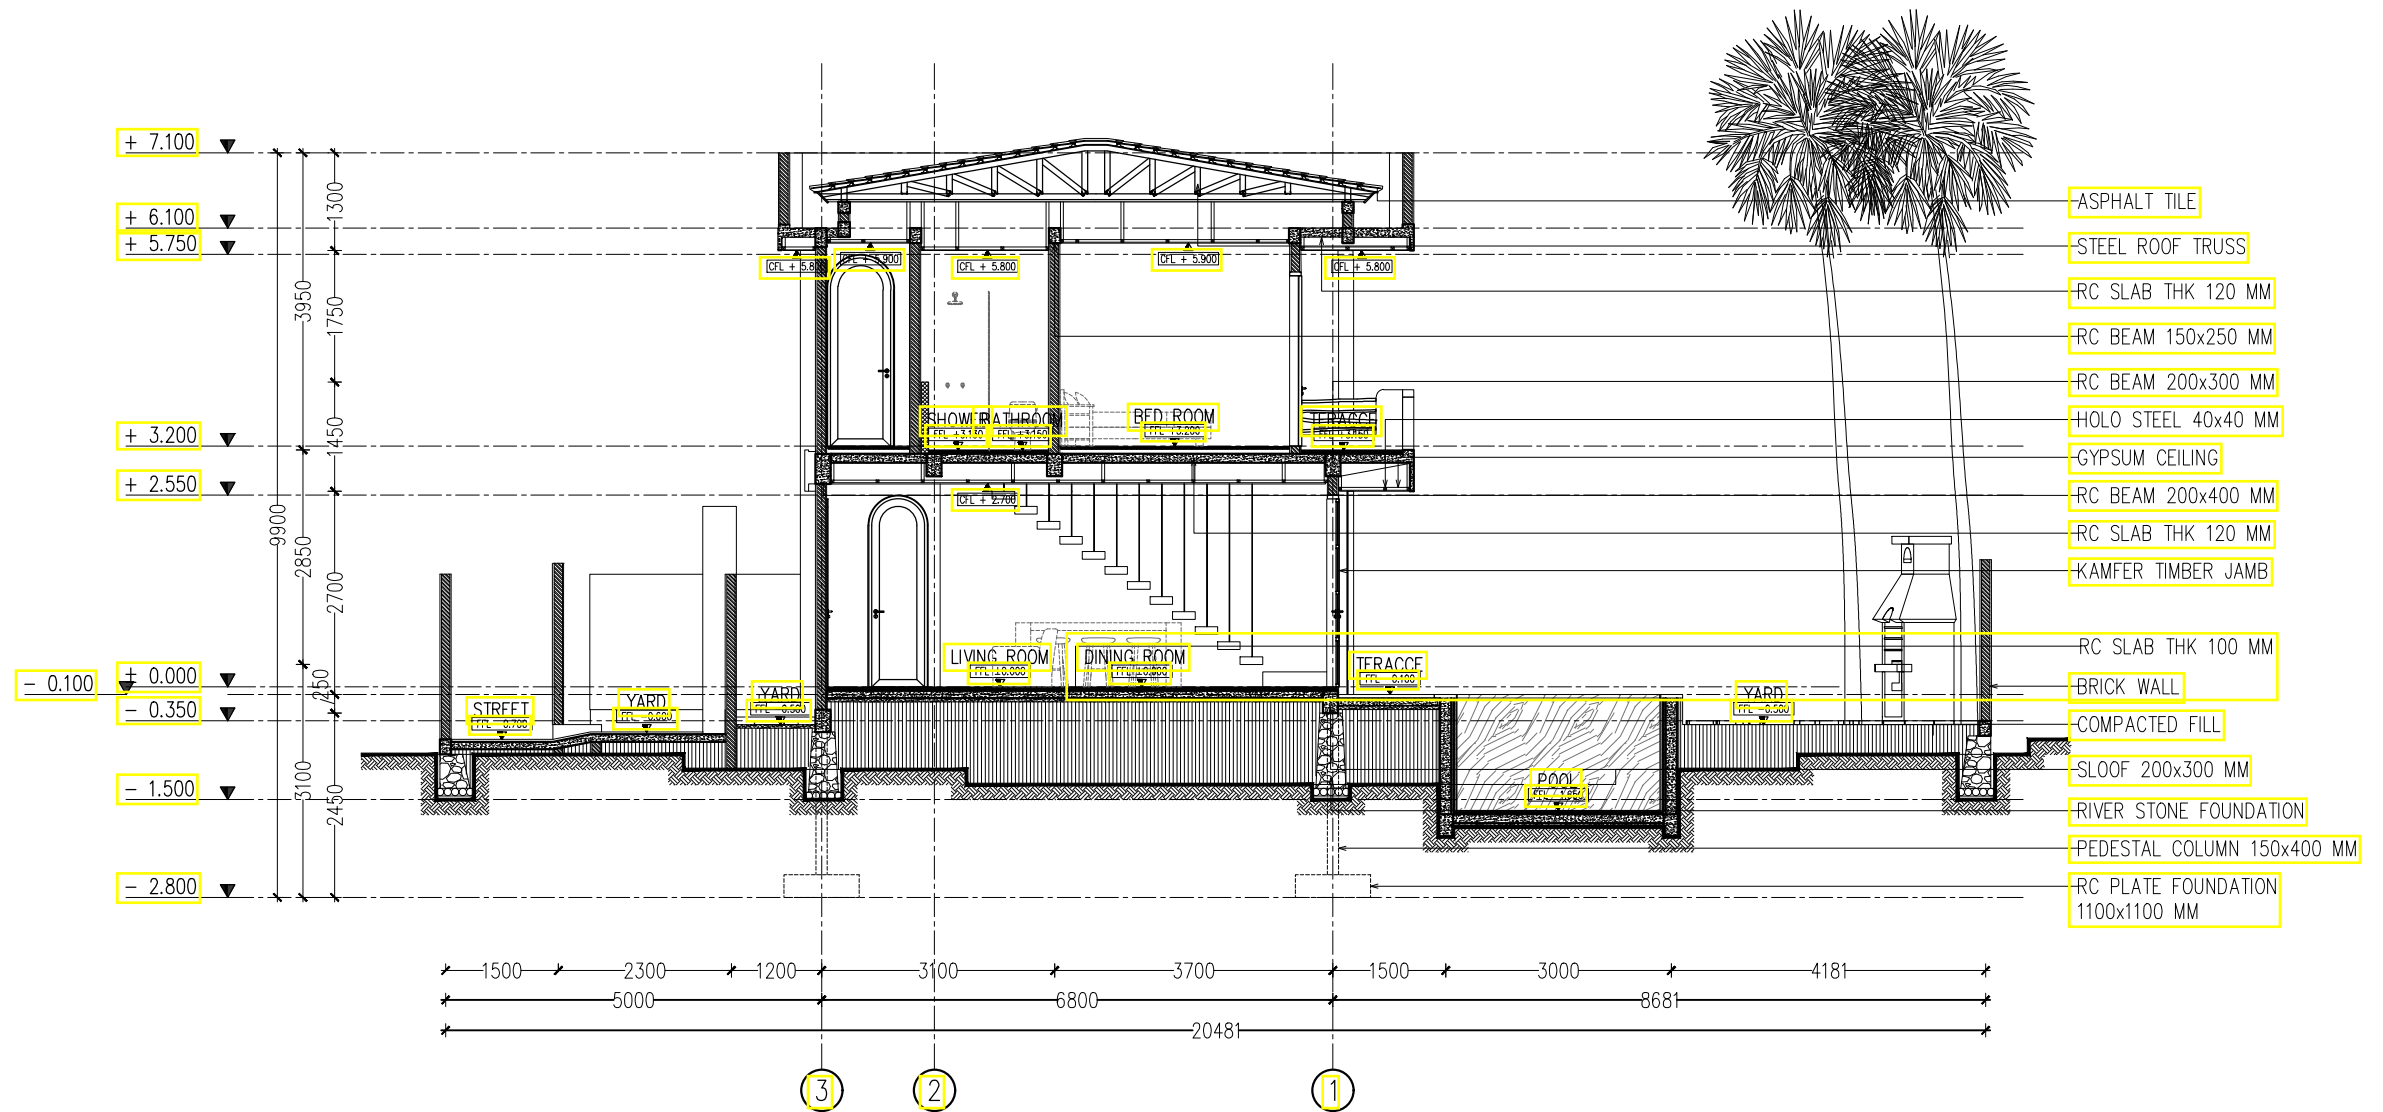

023
01

SECTION B-B VILLA B
1 : 100

ARCHITECT CONSULTANT : <div><div></div><div></div><div></div><div></div></div>	CLIENT : <div><div></div><div></div><div></div><div></div></div>	PROJECT TITLE : <div>KUTUH VILLAS</div>	DRAWING TITLE : <div>SECTION B-B VILLA B</div>	NO	REVISION	DATE	SIGN				ARCHITECT		
		-		-									
		-		-									
		-		-									
		-		-									
		-		-									
		-		-									
LOCATION : GUNUNG PAYU ST., KUTUH, KUTA SELATAN, BADUNG, BALI													

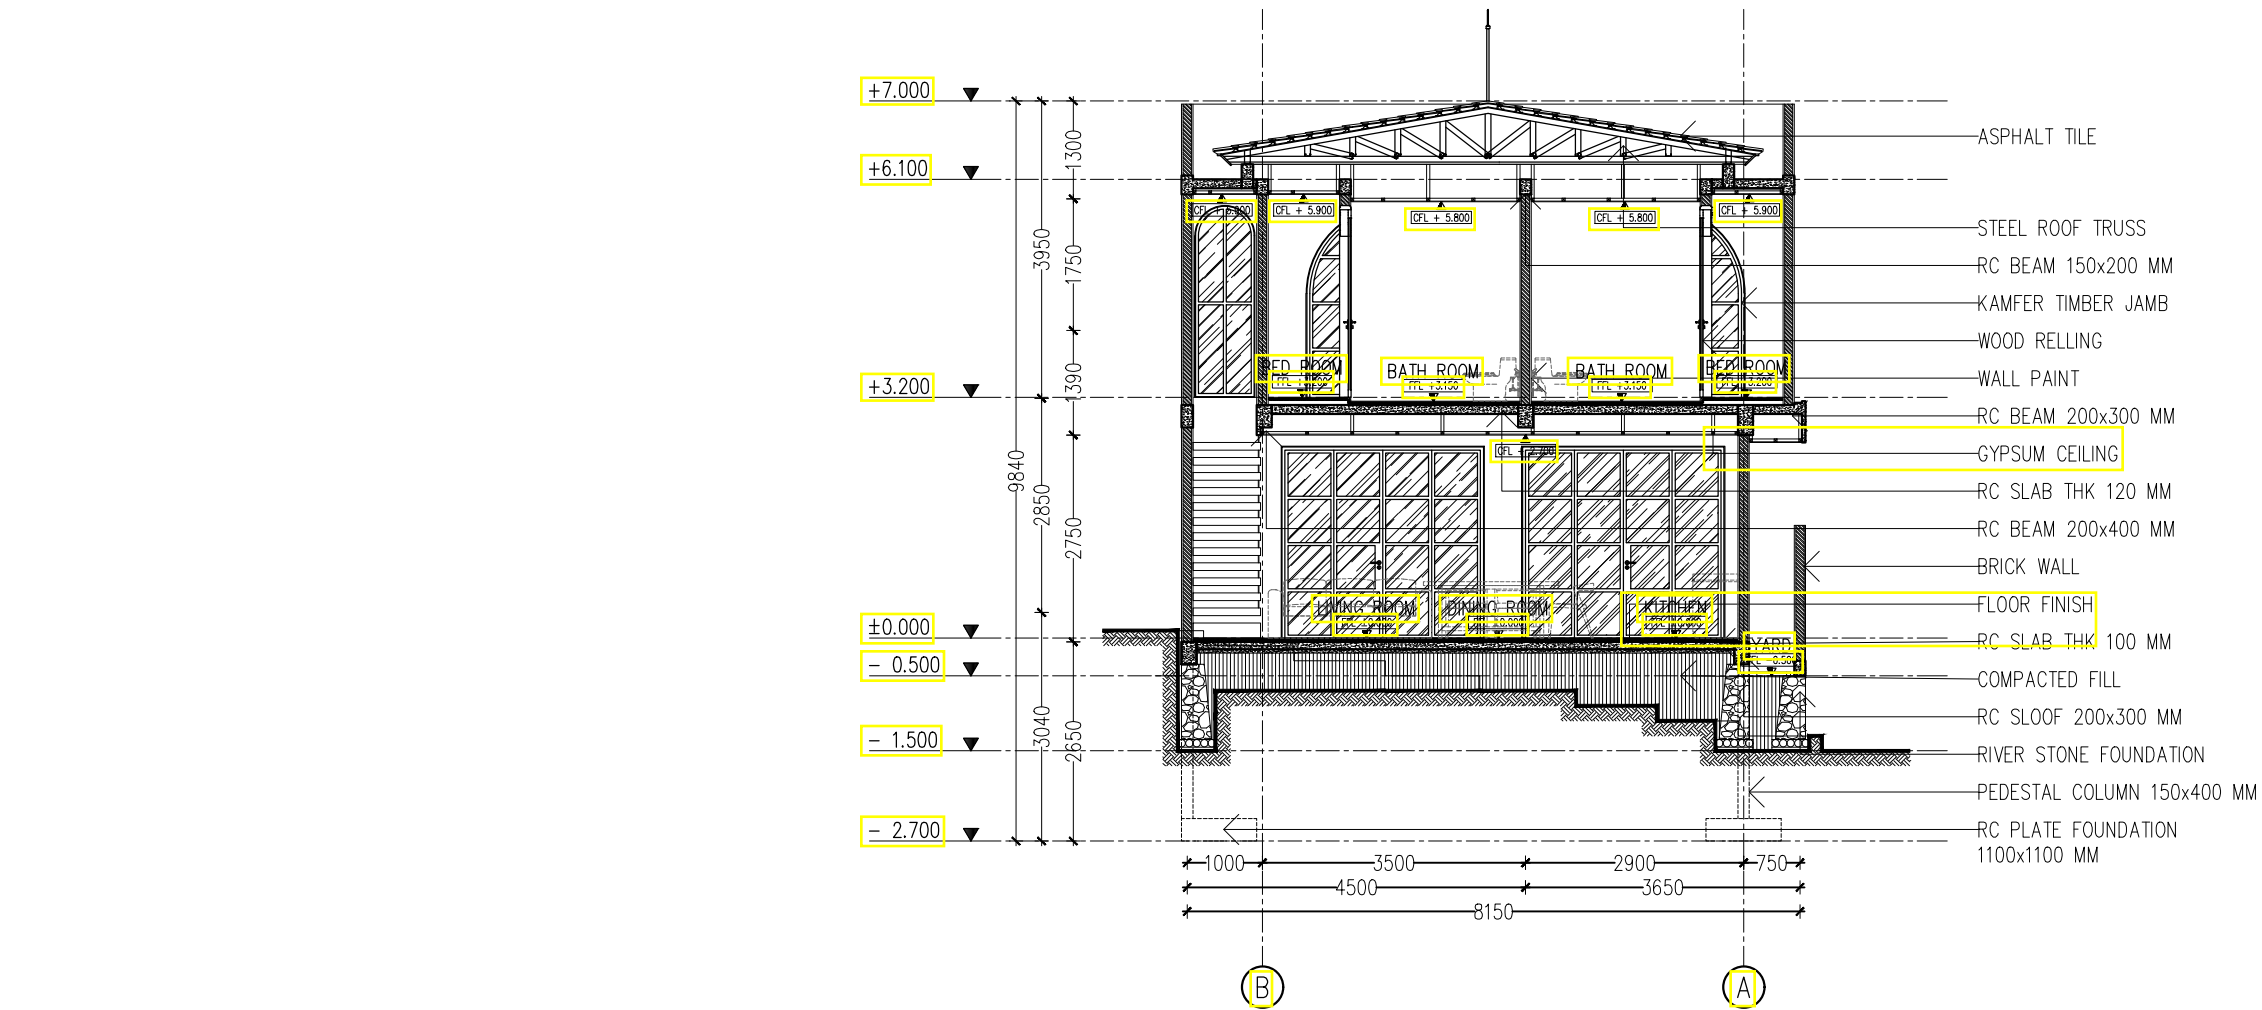



024

01

SECTION C-C VILLA B

1 : 100



ARCHITECT CONSULTANT : <div><div></div><div></div><div></div><div></div></div>	CLIENT : <div><div></div><div></div><div></div><div></div></div>	PROJECT TITLE : <div>KUTUH VILLAS</div>	DRAWING TITLE : <div>SECTION C-C VILLA B</div>	NO	REVISION	DATE	SIGN				ARCHITECT					
				-	-											
				-	-											
				-	-											
				-	-											
		LOCATION : GUNUNG PAYU ST., KUTUH, KUTA SELATAN, BADUNG, BALI														
		-		-												
		-		-												
		-		-												
		-		-												

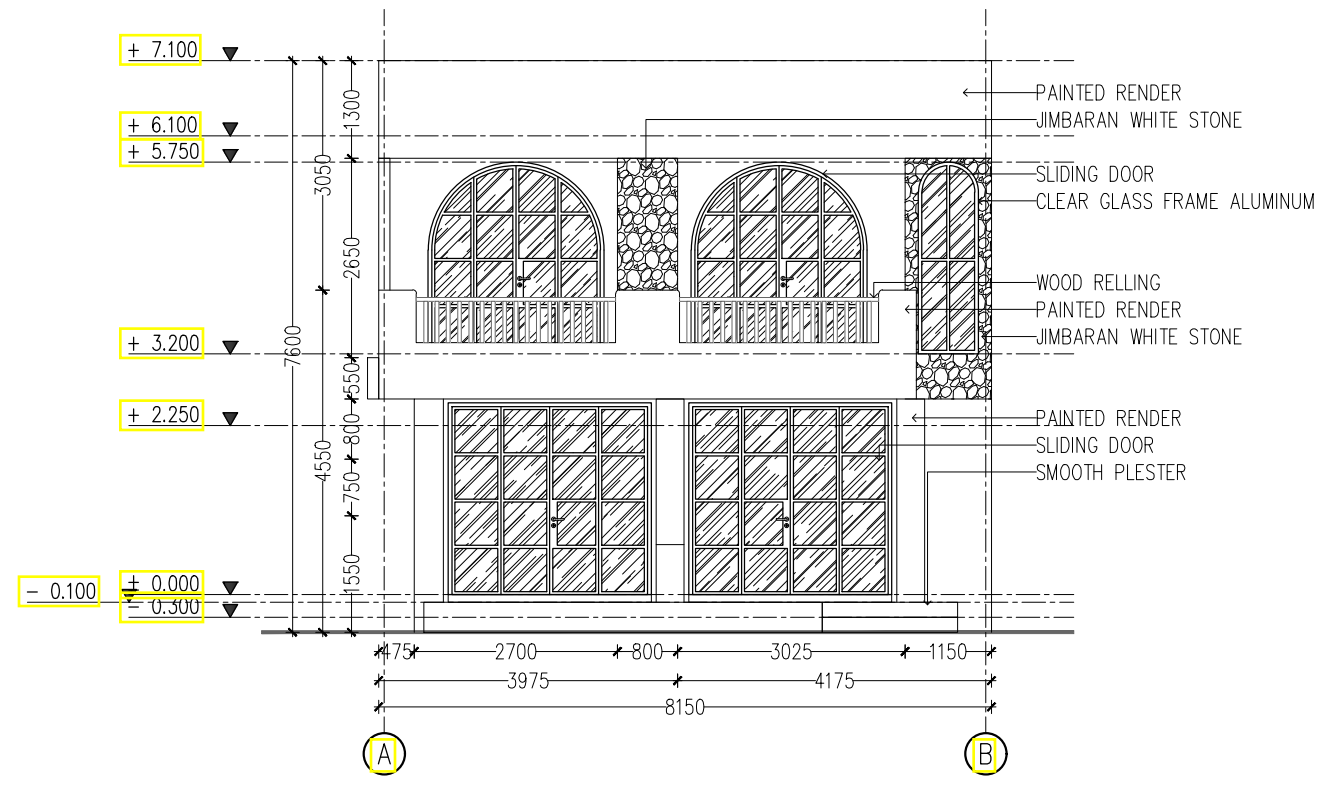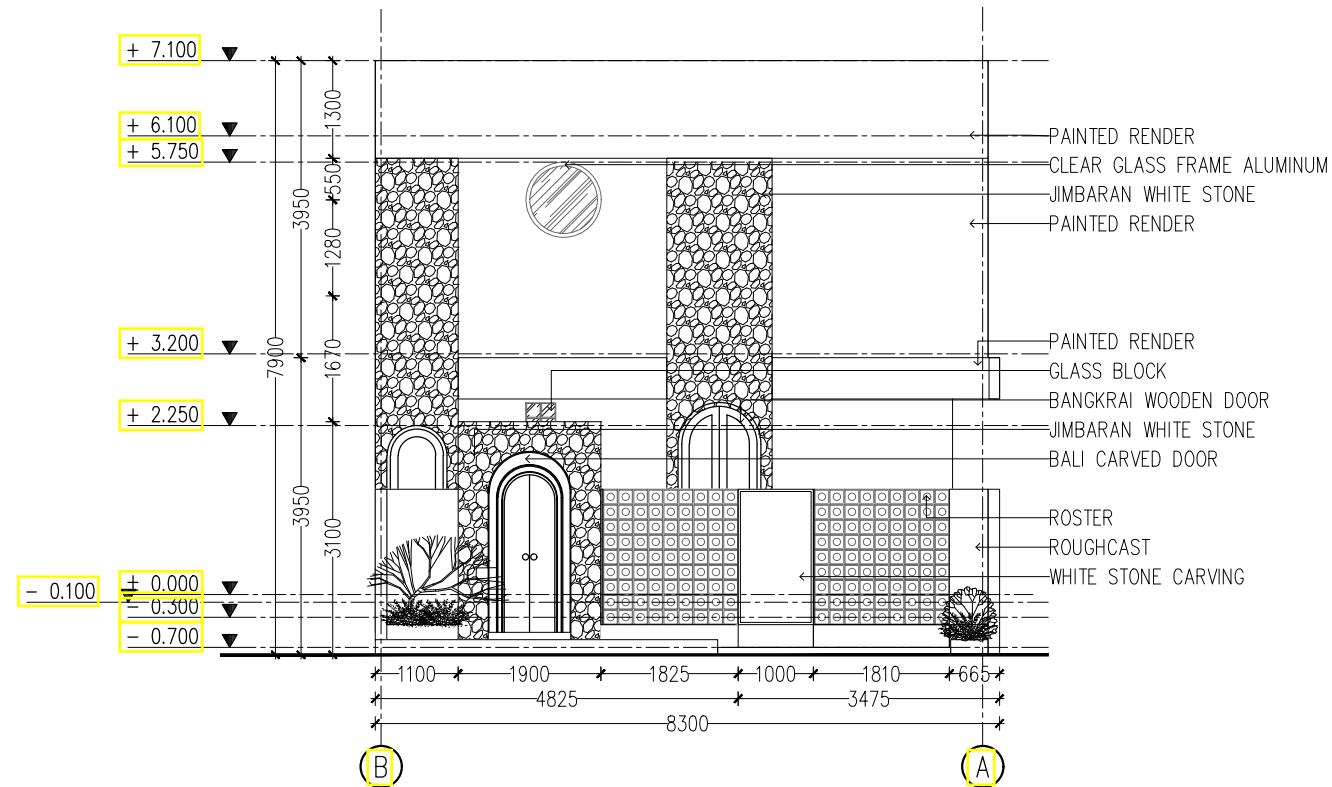

025 NORTH ELEVATION VILLA B
01 1 : 100

025 SOUTH ELEVATION VILLA B
02 1 : 100

ARCHITECT CONSULTANT : <div><div></div><div></div><div></div><div></div></div>	CLIENT : <div><div></div><div></div><div></div><div></div></div>	PROJECT TITLE : <div>KUTUH VILLAS</div>	DRAWING TITLE : <div>ELEVATION VILLA B (NORTH AND SOUTH)</div>	NO	REVISION	DATE	SIGN				ARCHITECT		
		-		-									
		-		-									
		-		-									
		-		-									
		-		-									
LOCATION : GUNUNG PAYU ST., KUTUH, KUTA SELATAN, BADUNG, BALI								NO. DRAWING	SCALE	DATE	DRAWN	CHECKED	APPROVED
								025	1 : 100				

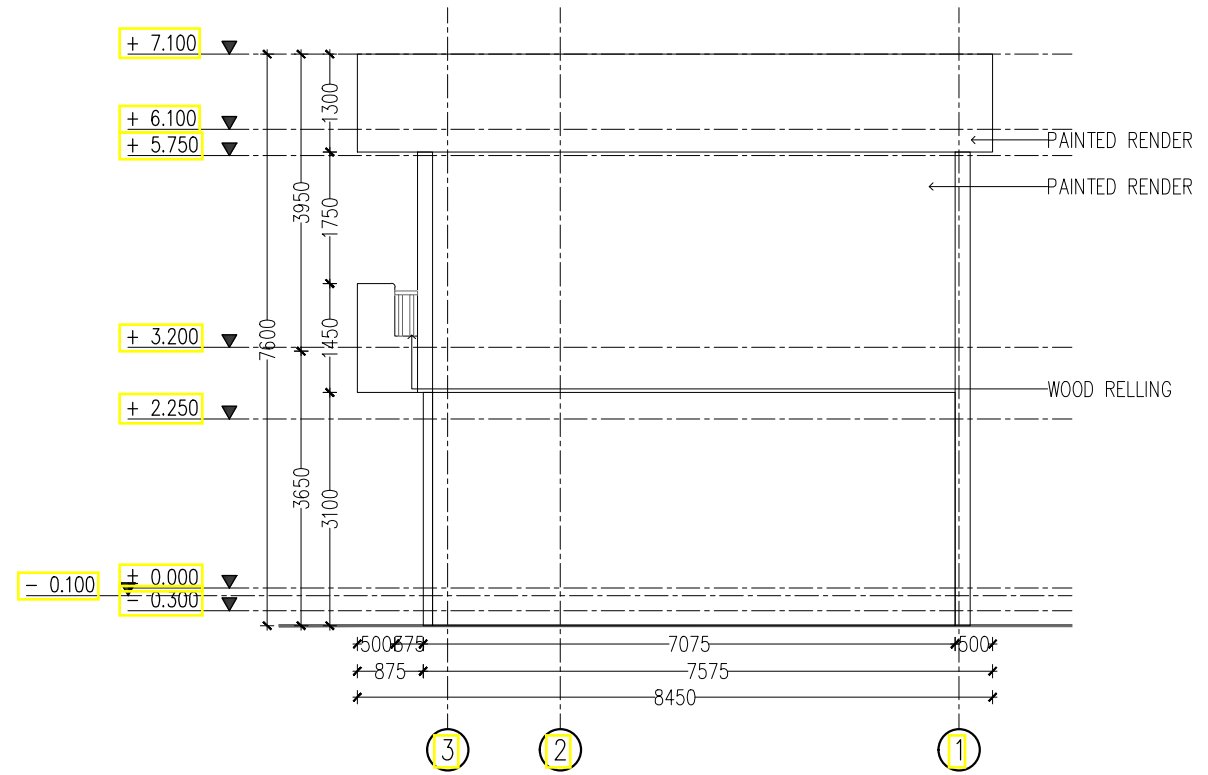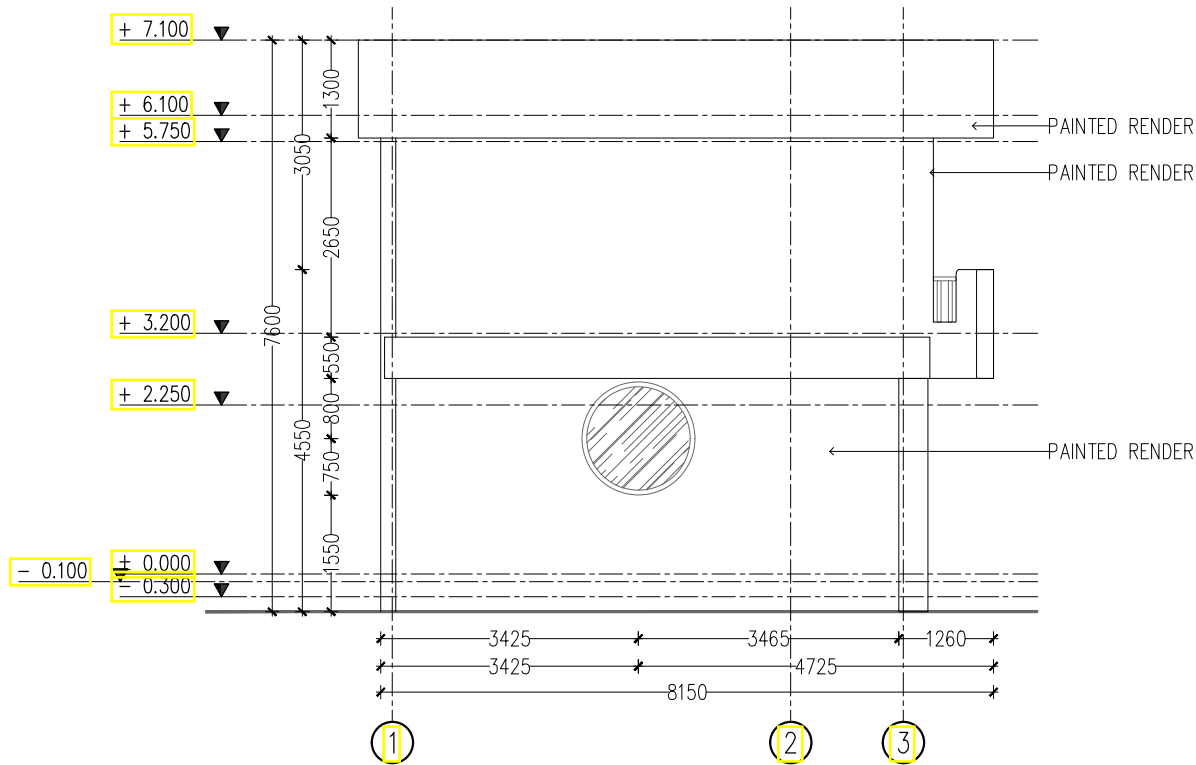

026

01

WEST ELEVATION VILLA B

1 : 100



026

02

EAST ELEVATION VILLA B

1 : 100

ARCHITECT CONSULTANT : <div><div></div><div></div><div></div><div></div></div>	CLIENT : <div><div></div><div></div><div></div><div></div></div>	PROJECT TITLE : <div>KUTUH VILLAS</div>	DRAWING TITLE : <div>ELEVATION VILLA B (WEST AND EAST)</div>	NO	REVISION	DATE	SIGN				ARCHITECT		
		-		-									
		-		-									
		-		-									
		-		-									
		-		-									
		-		-									
LOCATION : GUNUNG PAYU ST., KUTUH, KUTA SELATAN, BADUNG, BALI													

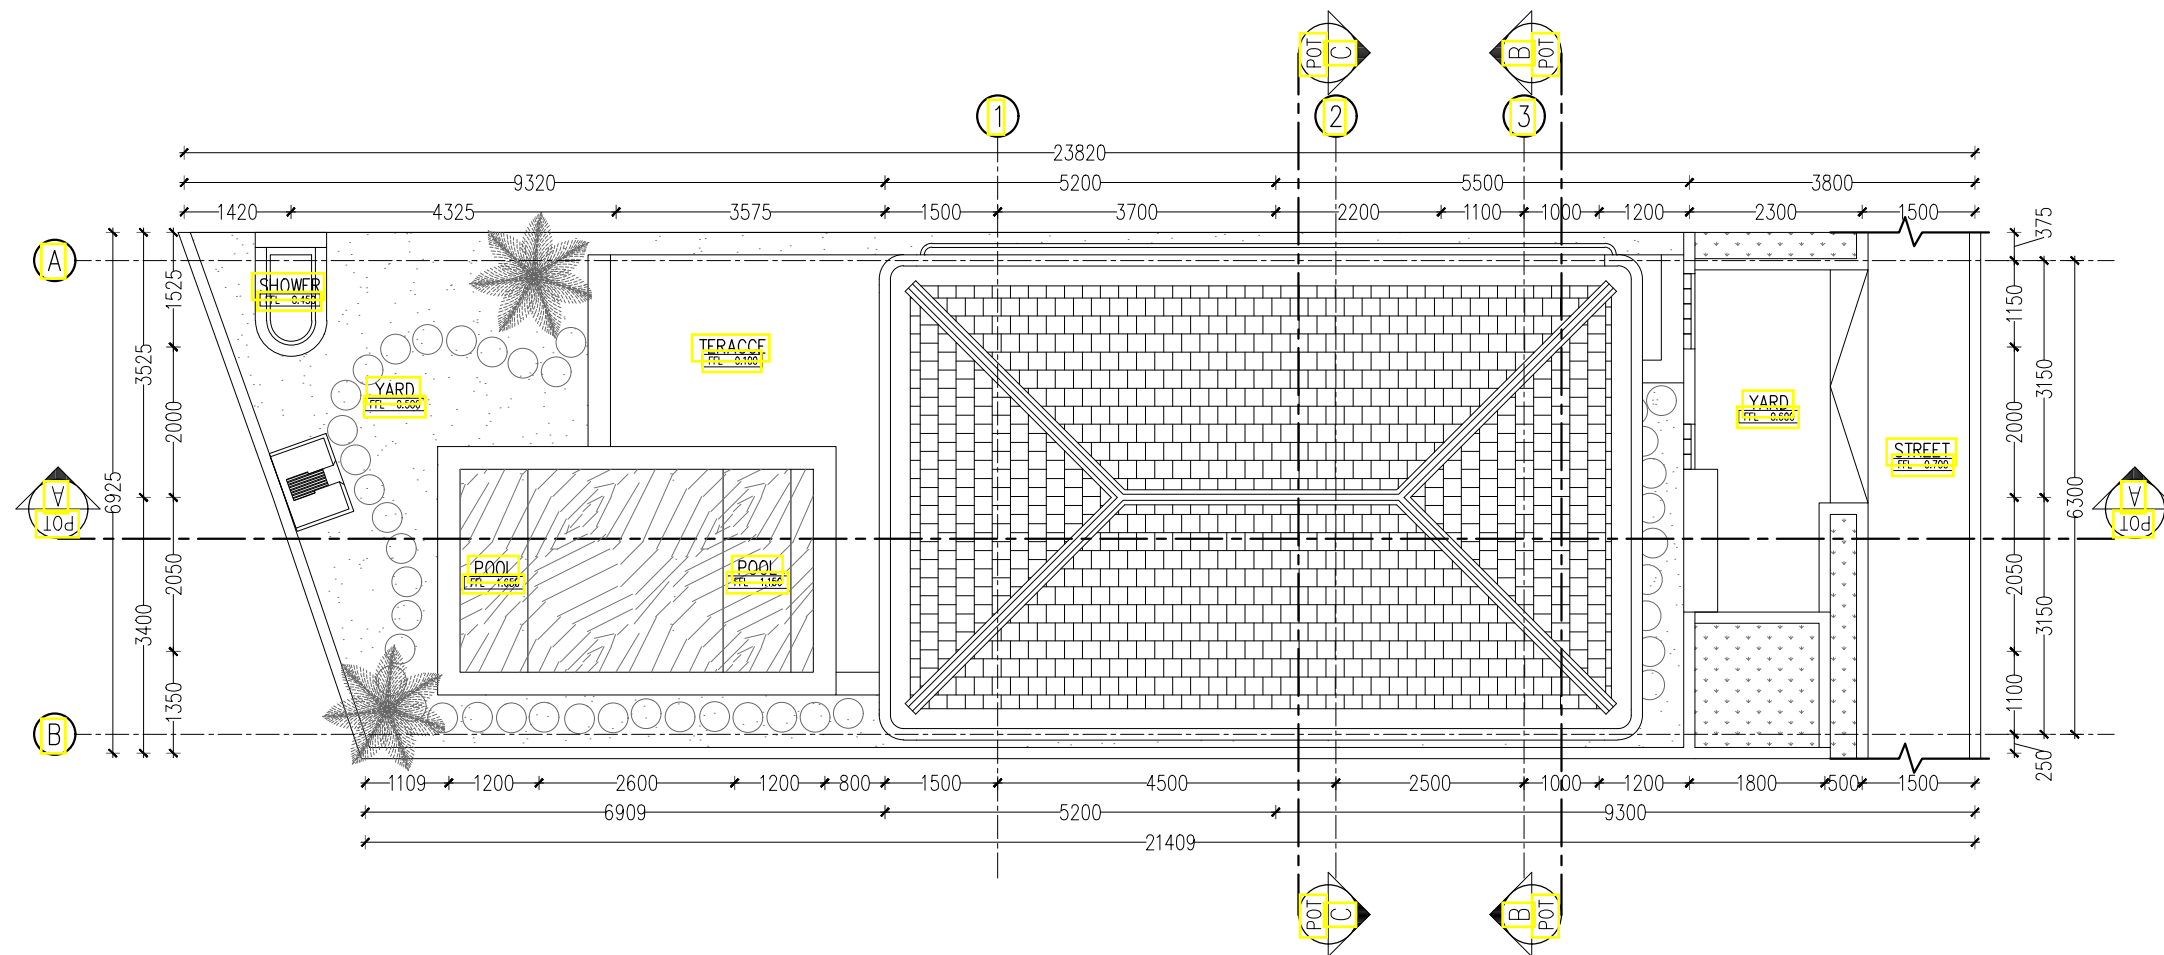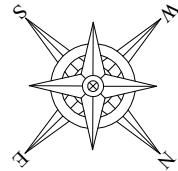



027

01

SITEPLAN VILLA C

1 : 100

ARCHITECT CONSULTANT : <div><div></div><div></div><div></div><div></div></div>	CLIENT : <div><div></div><div></div><div></div><div></div></div>	PROJECT TITLE : <div>KUTUH VILLAS</div>	DRAWING TITLE : <div>SITEPLAN VILLA C</div>	NO	REVISION	DATE	SIGN					ARCHITECT				
				-	-											
				-	-											
				-	-											
				-	-											
		LOCATION : GUNUNG PAYU ST., KUTUH, KUTA SELATAN, BADUNG, BALI														
		-		-												
-	-															

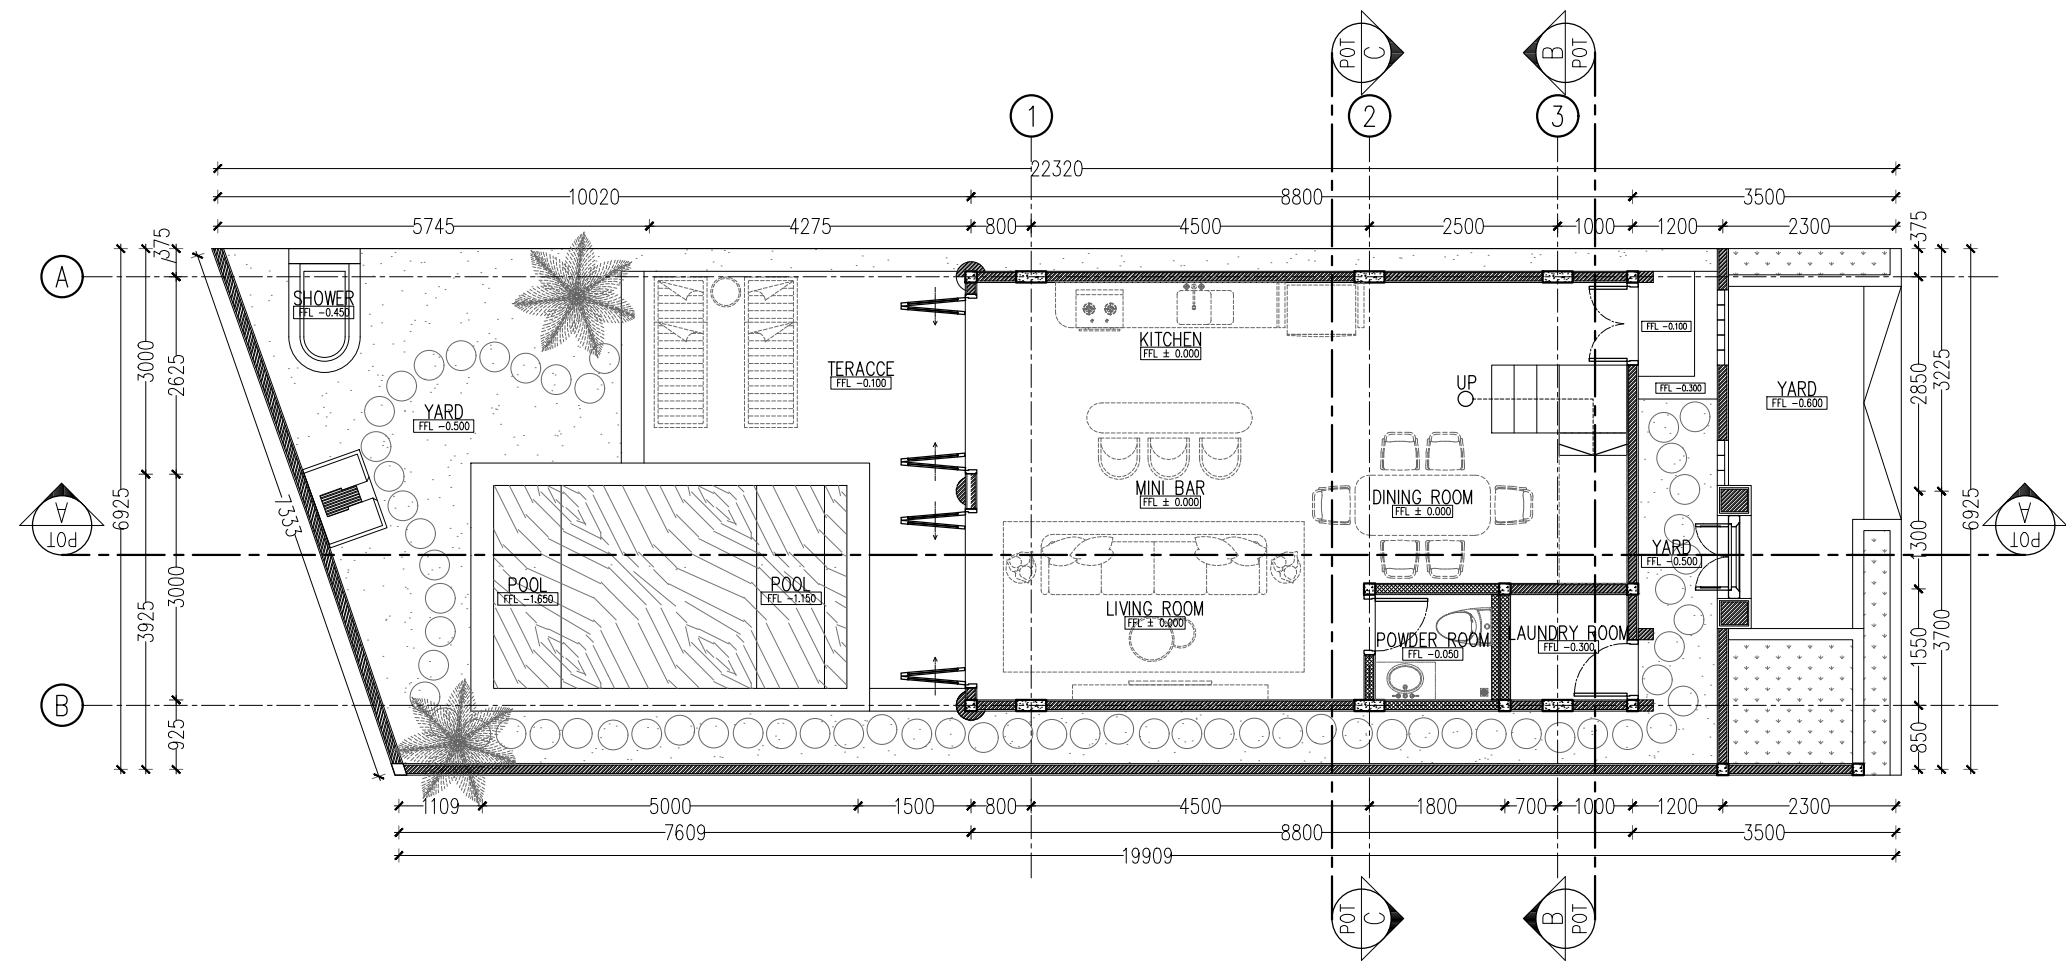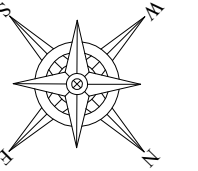

028

LAYOUT LOWER PLAN VILLA C

01

1 : 100

CLIENT :

PROJECT TITLE :

KUTUH VILLAS



LOCATION :

GUNUNG PAYU ST., KUTUH, KUTA SELATAN, BADUNG, BALI

DRAWING TITLE :


LAYOUT LOWER PLAN VILLA C

NO	REVISION	DATE	SIGN					
1								
2								
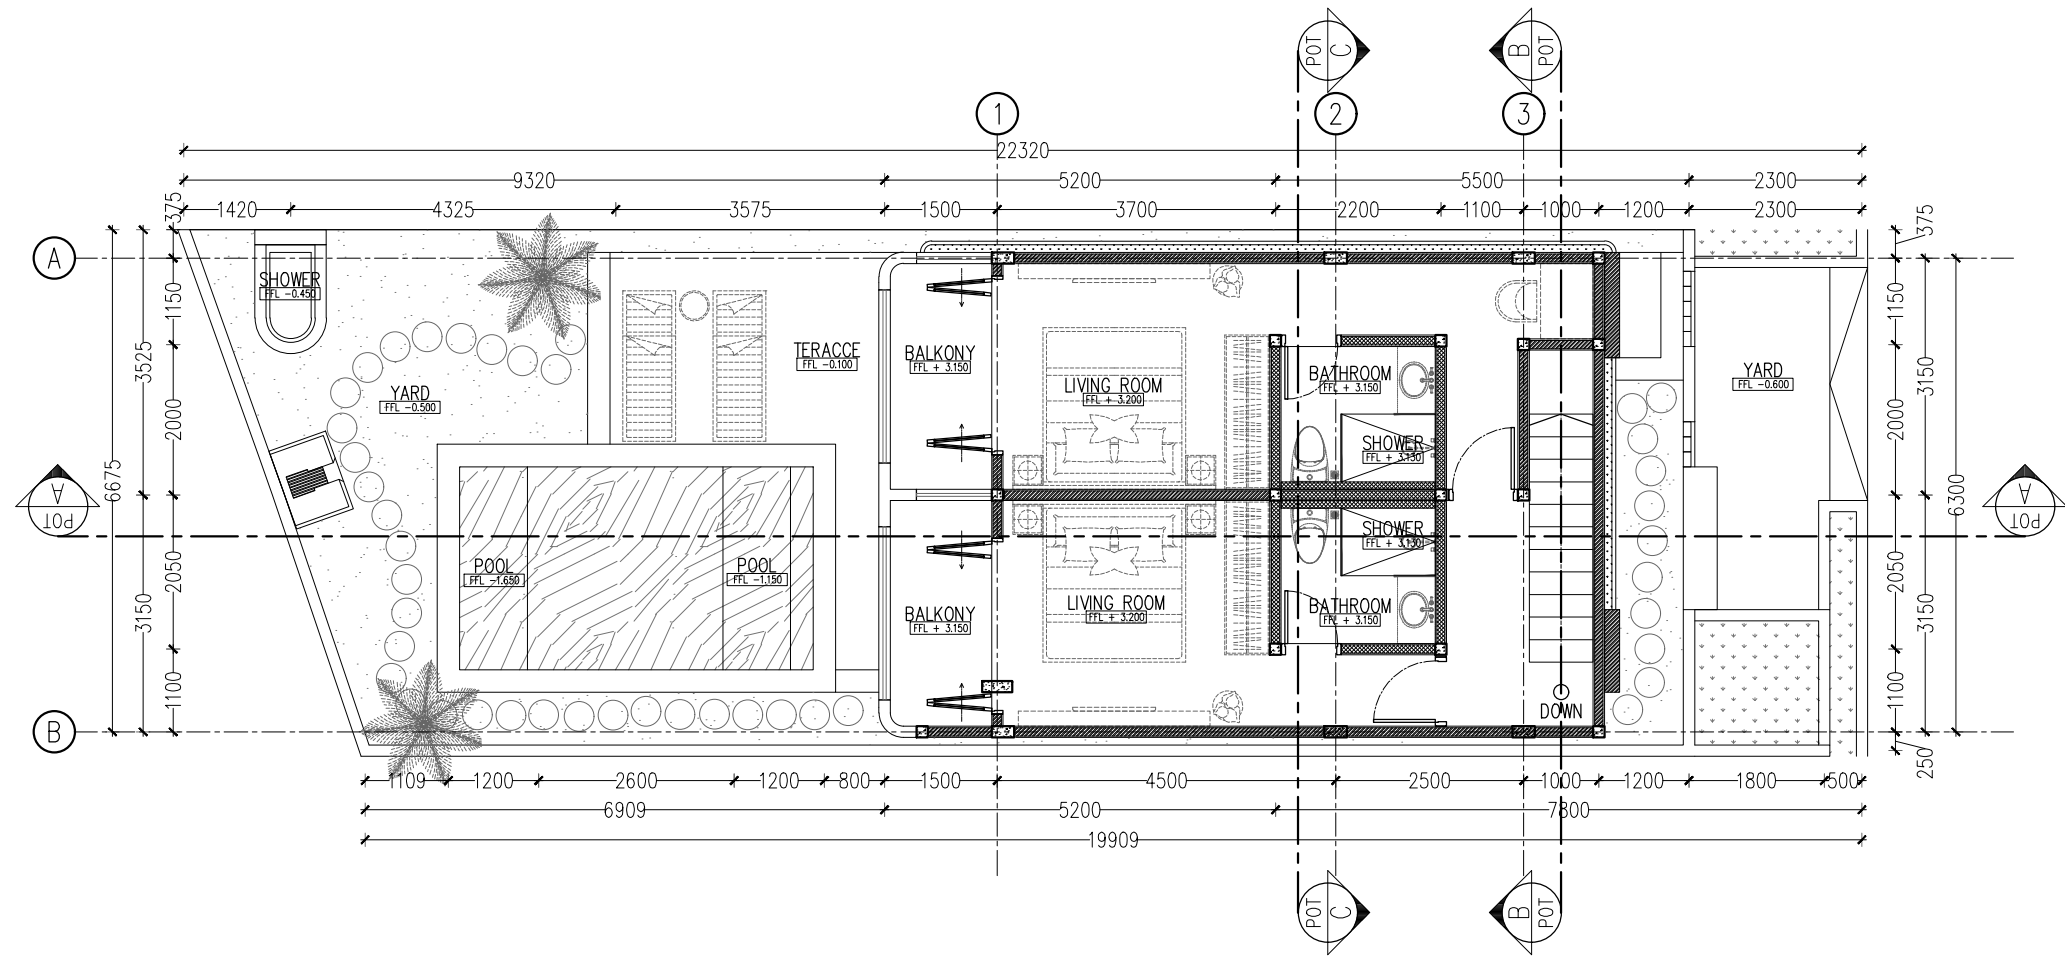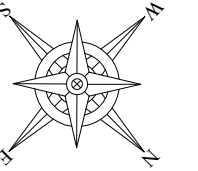

029 LAYOUT UPPER PLAN VILLA C
01 1 : 100

	CLIENT :	PROJECT TITLE : <div>KUTUH VILLAS</div>	DRAWING TITLE : <div>LAYOUT UPPER PLAN VILLA C</div>	NO	REVISION	DATE	SIGN							
				-	-									
				-	-									
				-	-									
		LOCATION :	GUNUNG PAYU ST., KUTUH, KUTA SELATAN, BADUNG, BALI											

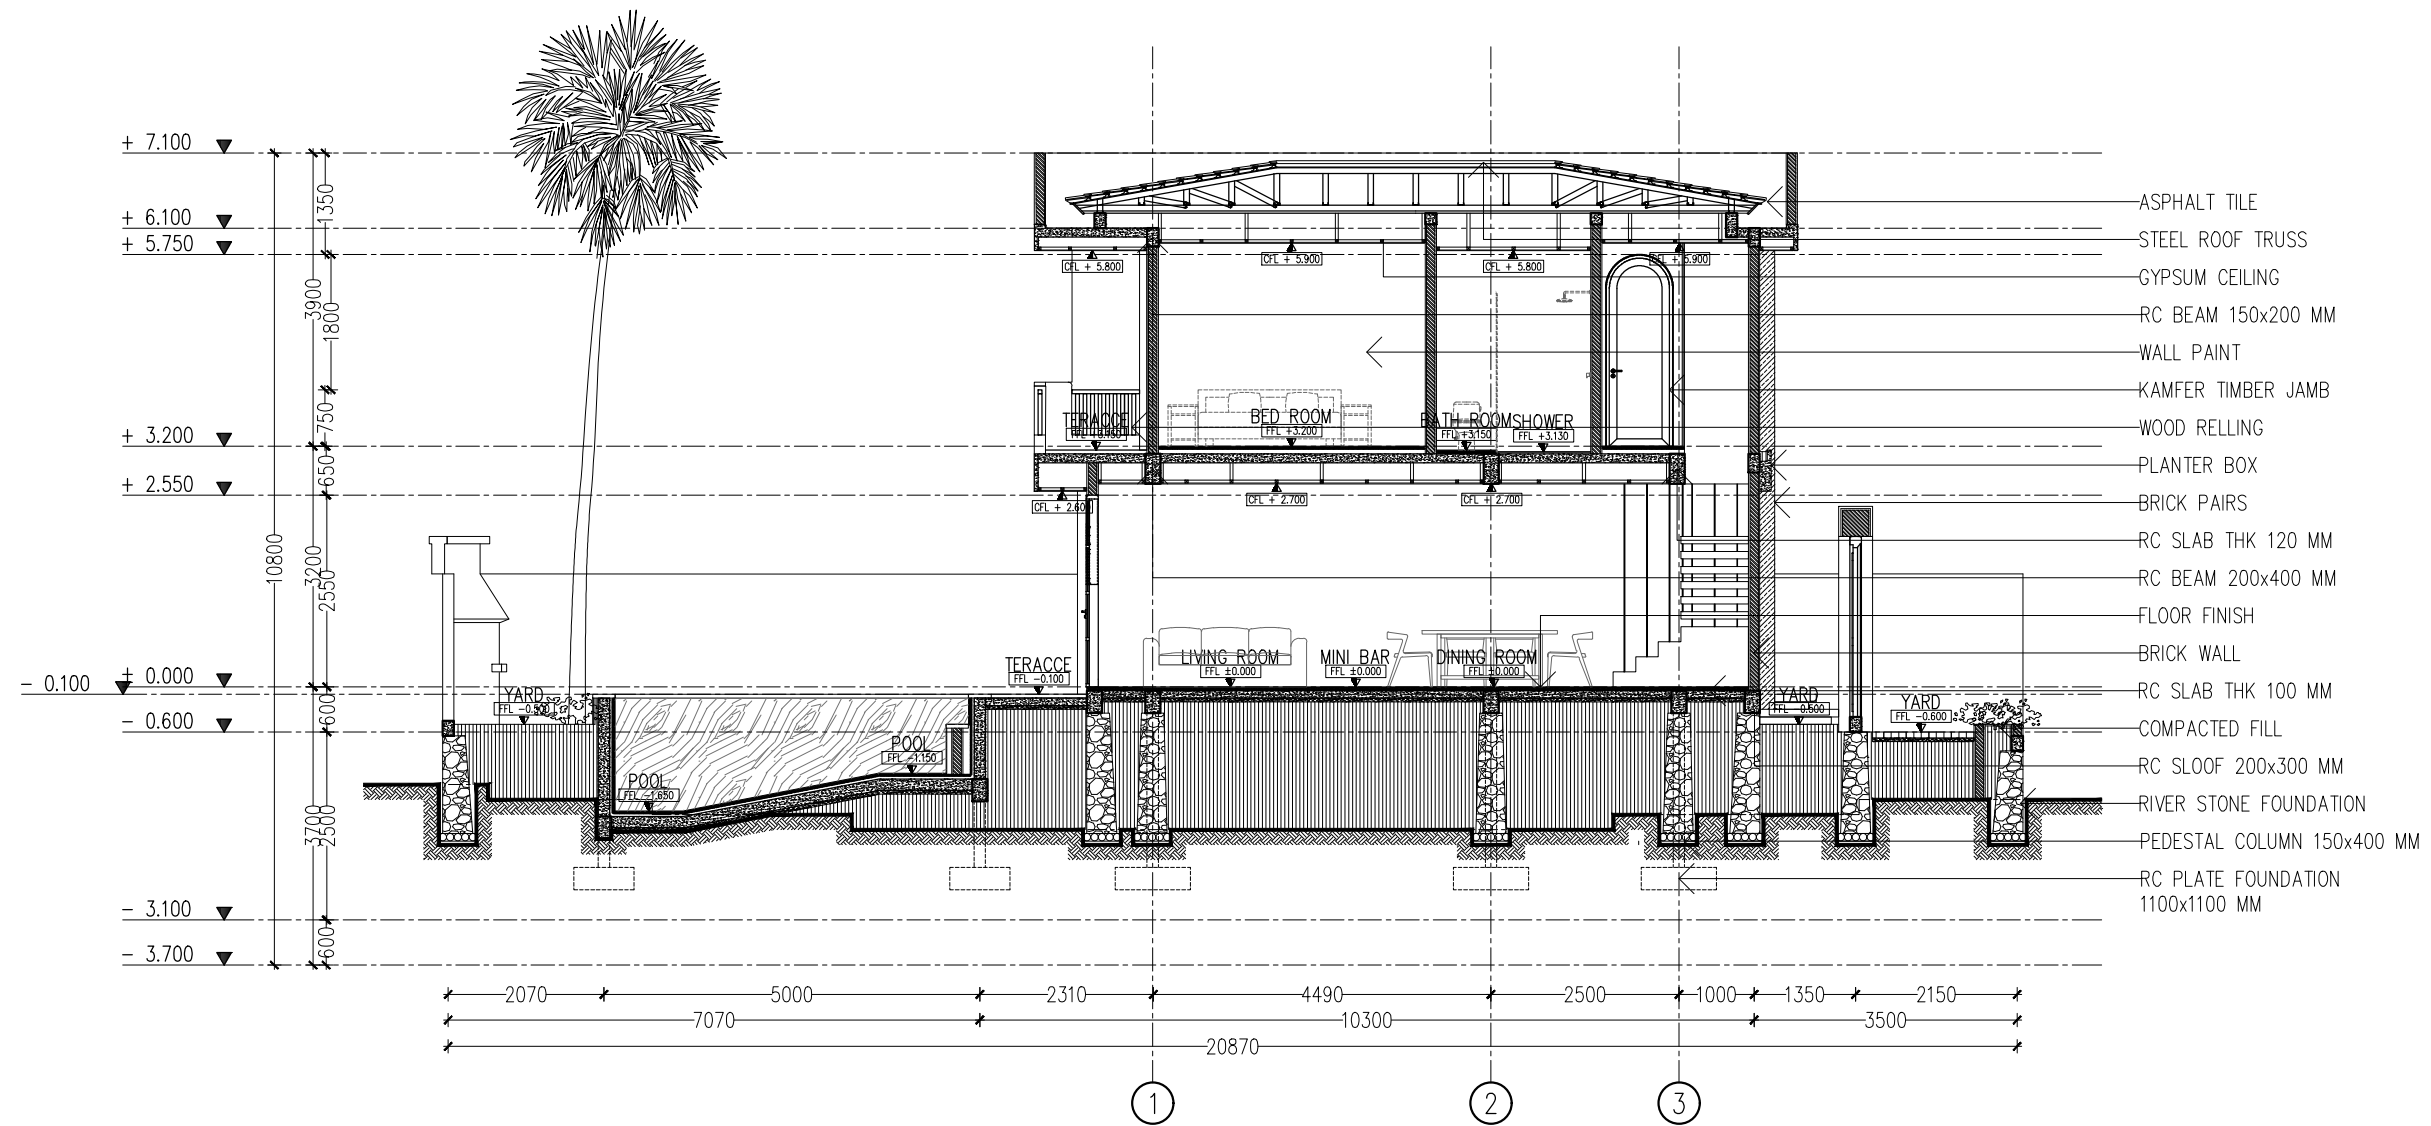

030

SECTION A-A VILLA C

01

1 : 100

CLIENT :

PROJECT TITLE :

KUTUH VILLAS

DRAWING TITLE :

SECTION A-A VILLA C

LOCATION :

GUNUNG PAYU ST., KUTUH, KUTA SELATAN, BADUNG, BALI

NO

REVISION

DATE

SIGN

NO. DRAWING

SCALE

DATE



DRAWN

CHECKED

APPROVED

030

1 : 100

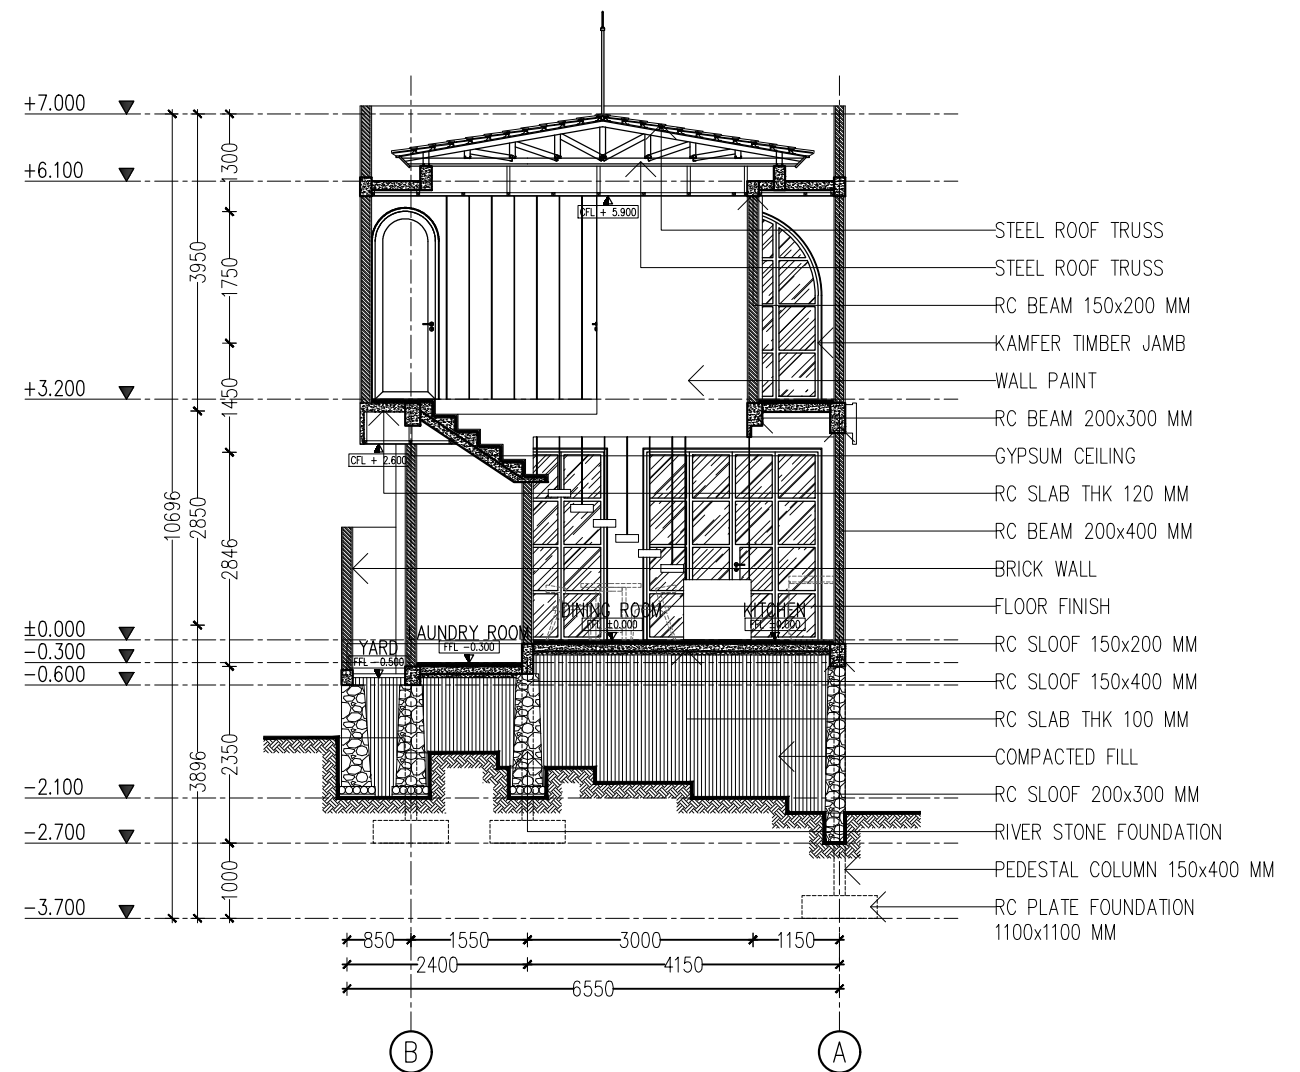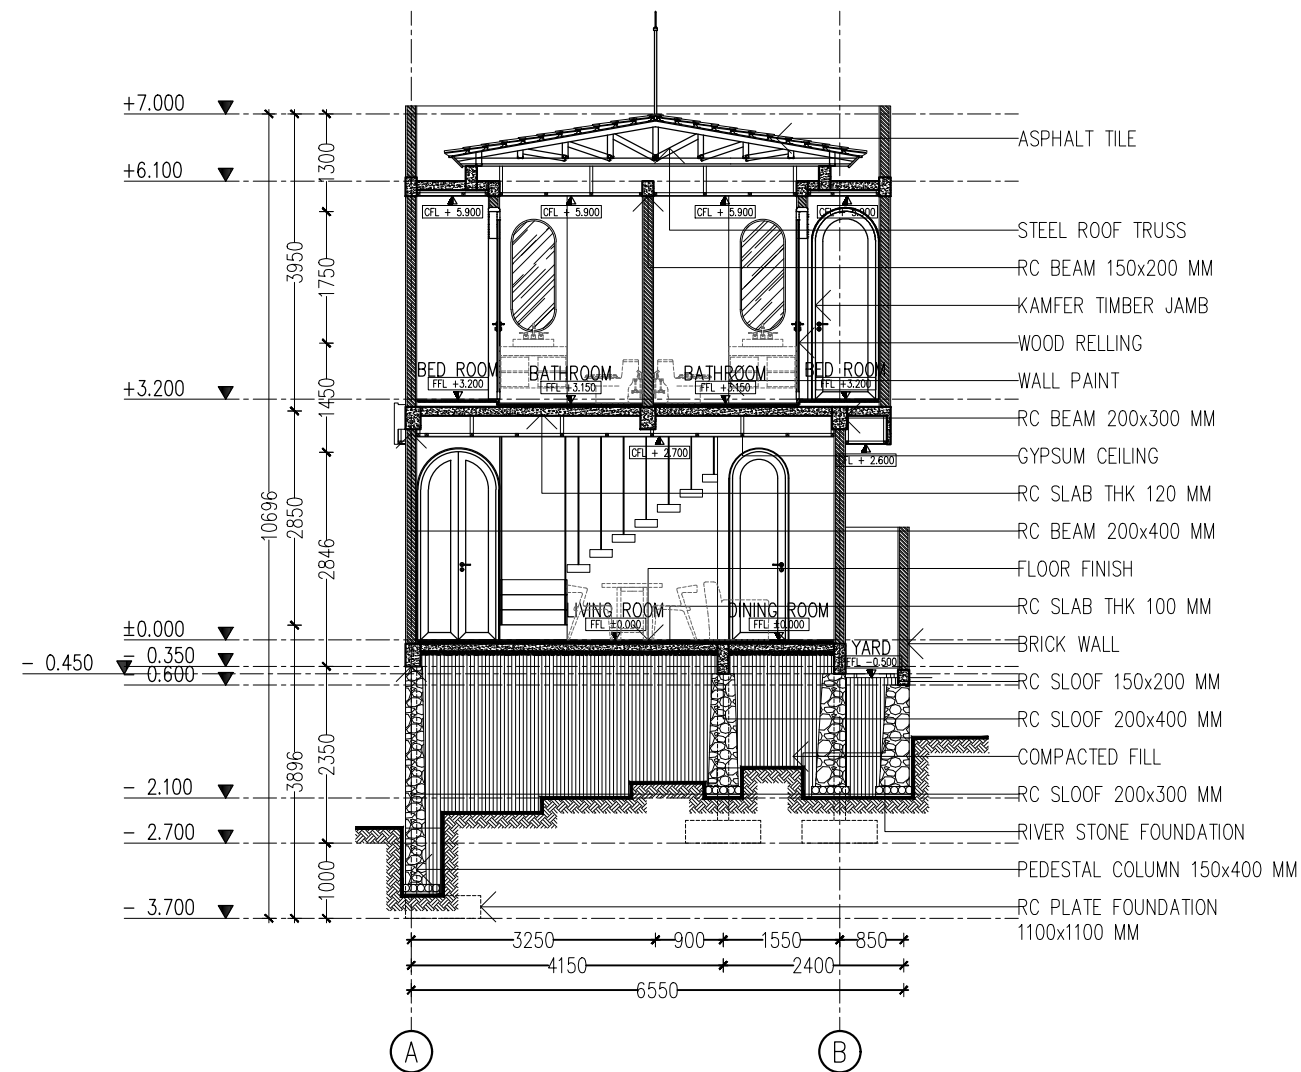

031
01

SECTION B-B VILLA C



1 : 100

031
02

SECTION C-C VILLA C

1 : 100



	CLIENT :	PROJECT TITLE : KUTUH VILLAS	DRAWING TITLE : SECTION VILLA C (B-B AND C-C)	NO	REVISION	DATE	SIGN									
				-	-											
				-	-											
				-	-						NO. DRAWING	SCALE	DATE	DRAWN	CHECKED	APPROVED
				-	-											
		-	-													
		-	-													
LOCATION : GUNUNG PAYU ST., KUTUH, KUTA SELATAN, BADUNG, BALI																

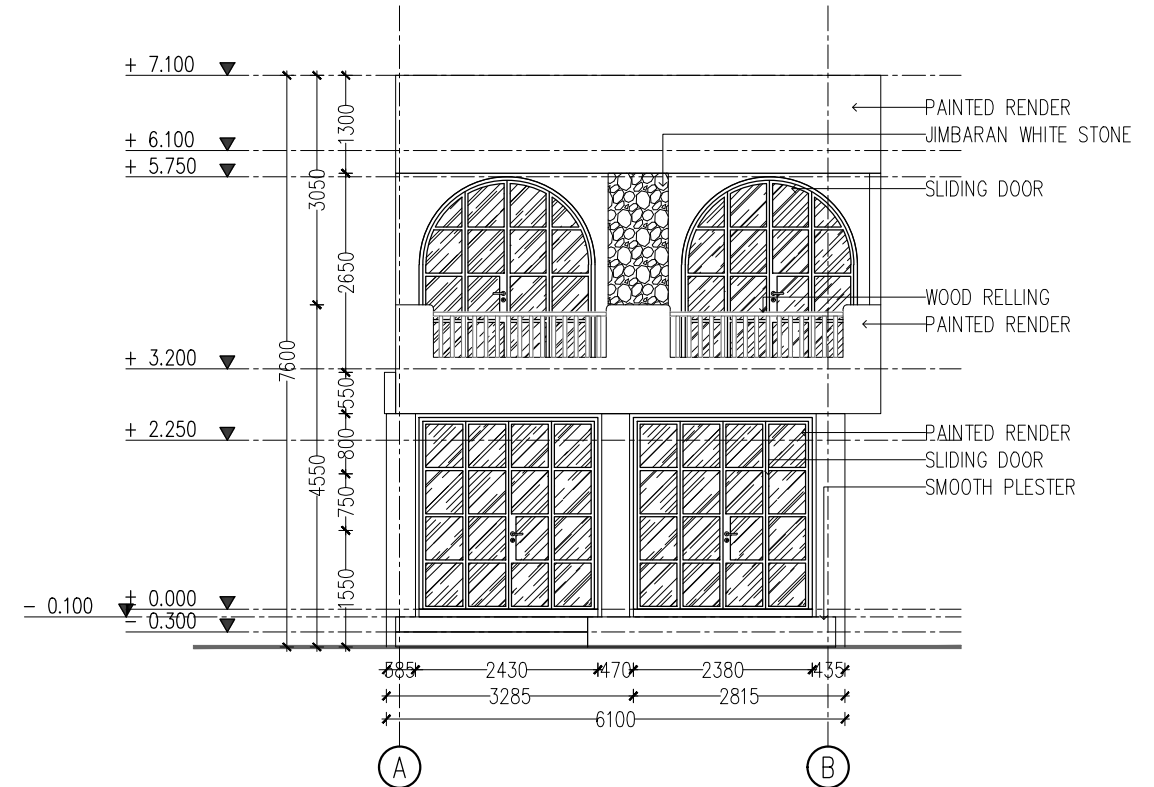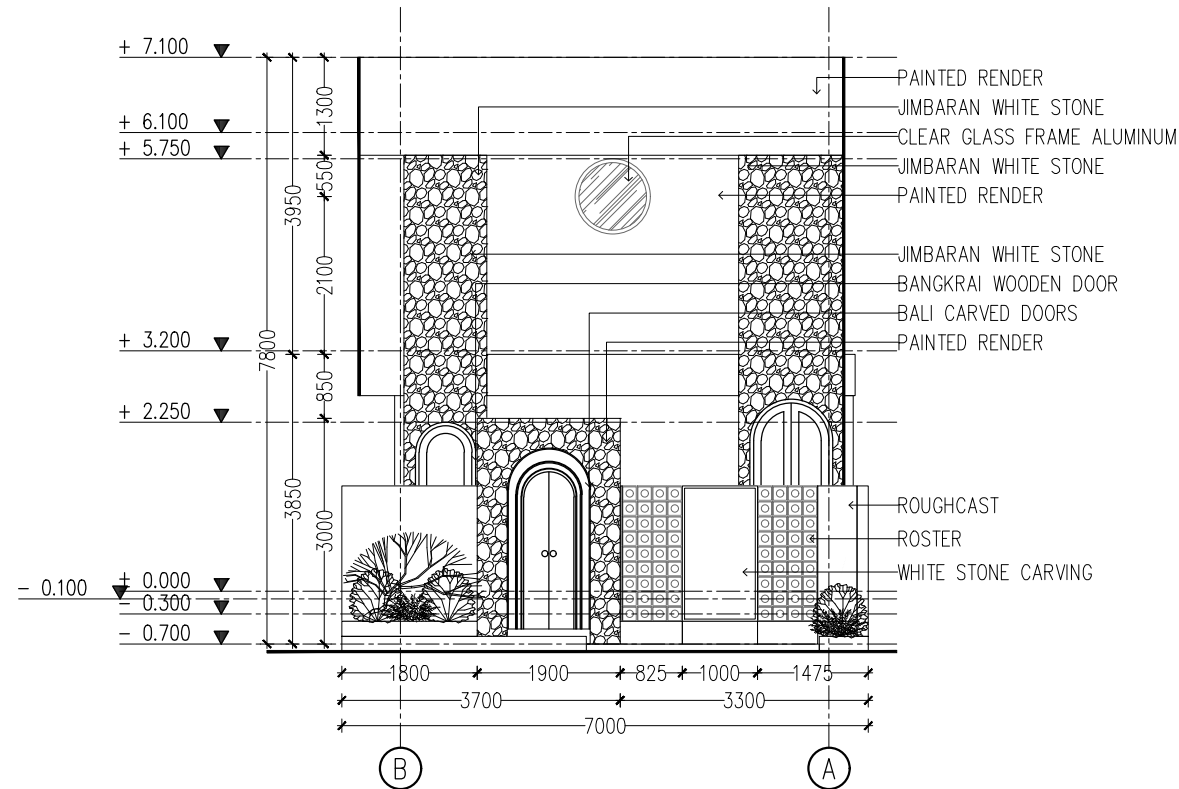

032 NORTH ELEVATION VILLA C
01 1 : 100

032 SOUTH ELEVATION VILLA C
02 1 : 100



ARCHITECT CONSULTANT :	CLIENT :	PROJECT TITLE :	DRAWING TITLE :	NO	REVISION	DATE	SIGN				ARCHITECT			
		KUTUH VILLAS	ELEVATION VILLA C (NORTH AND SOUTH)	-	-									
				-	-									
				-	-									
				-	-									
				-	-									
				-	-									
LOCATION :														
		GUNUNG PAYU ST., KUTUH, KUTA SELATAN, BADUNG, BALI						032	1 : 100					

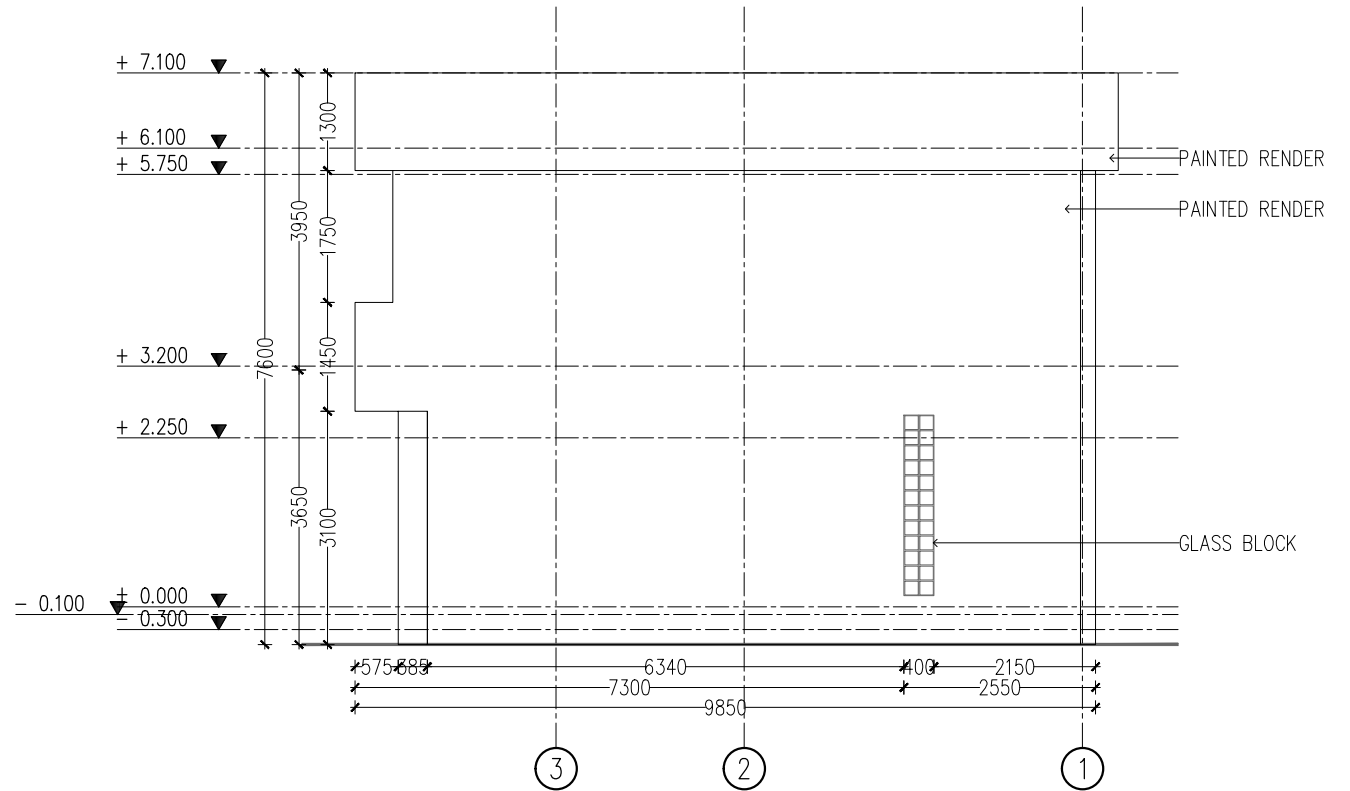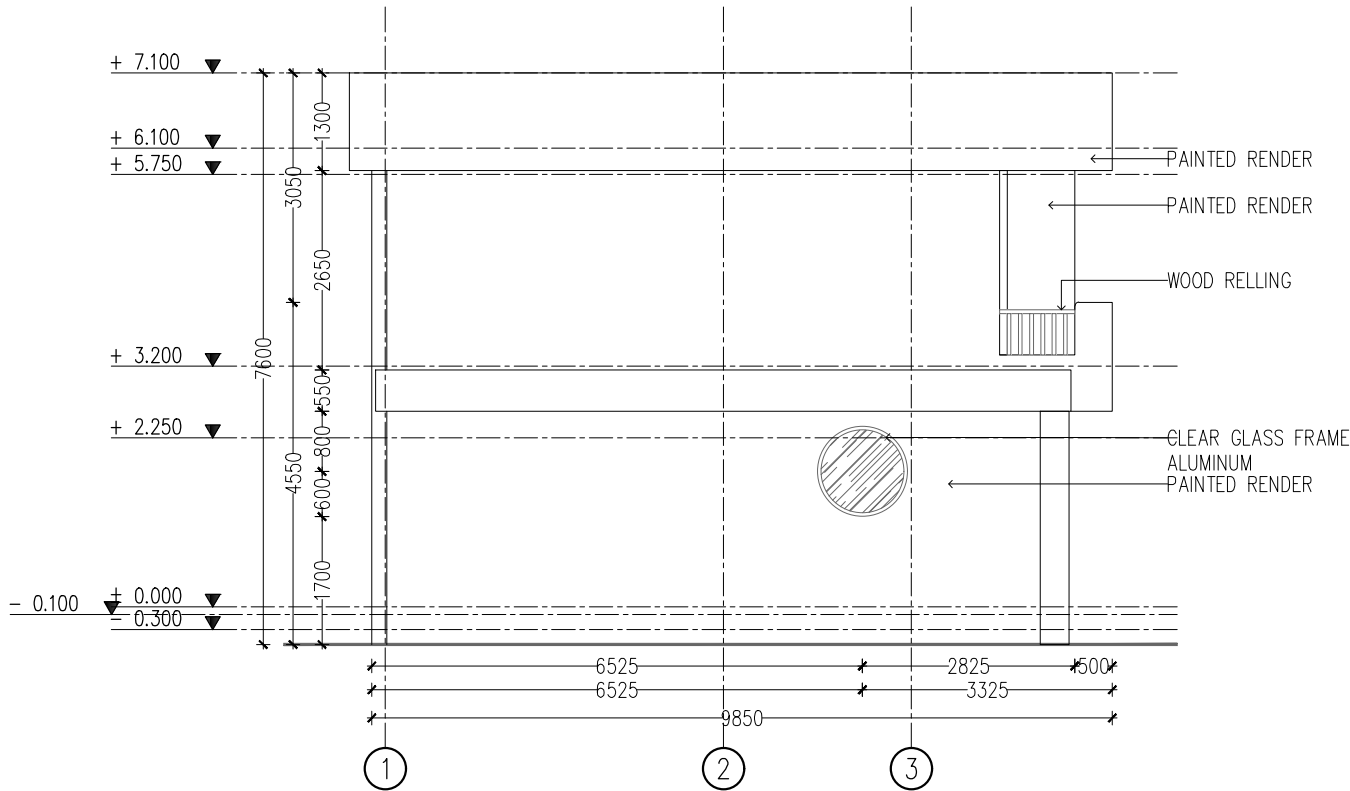

033 WEST ELEVATION VILLA C
01 1 : 100

033 EAST ELEVATION VILLA C
02 1 : 100

ARCHITECT CONSULTANT :	CLIENT :	PROJECT TITLE :	DRAWING TITLE :	NO	REVISION	DATE	SIGN				ARCHITECT		
		KUTUH VILLAS	ELEVATION VILLA C (WEST AND EAST)	-	-								
				-	-								
				-	-								
				-	-								
				-	-								
		LOCATION :											
GUNUNG PAYU ST., KUTUH, KUTA SELATAN, BADUNG, BALI													

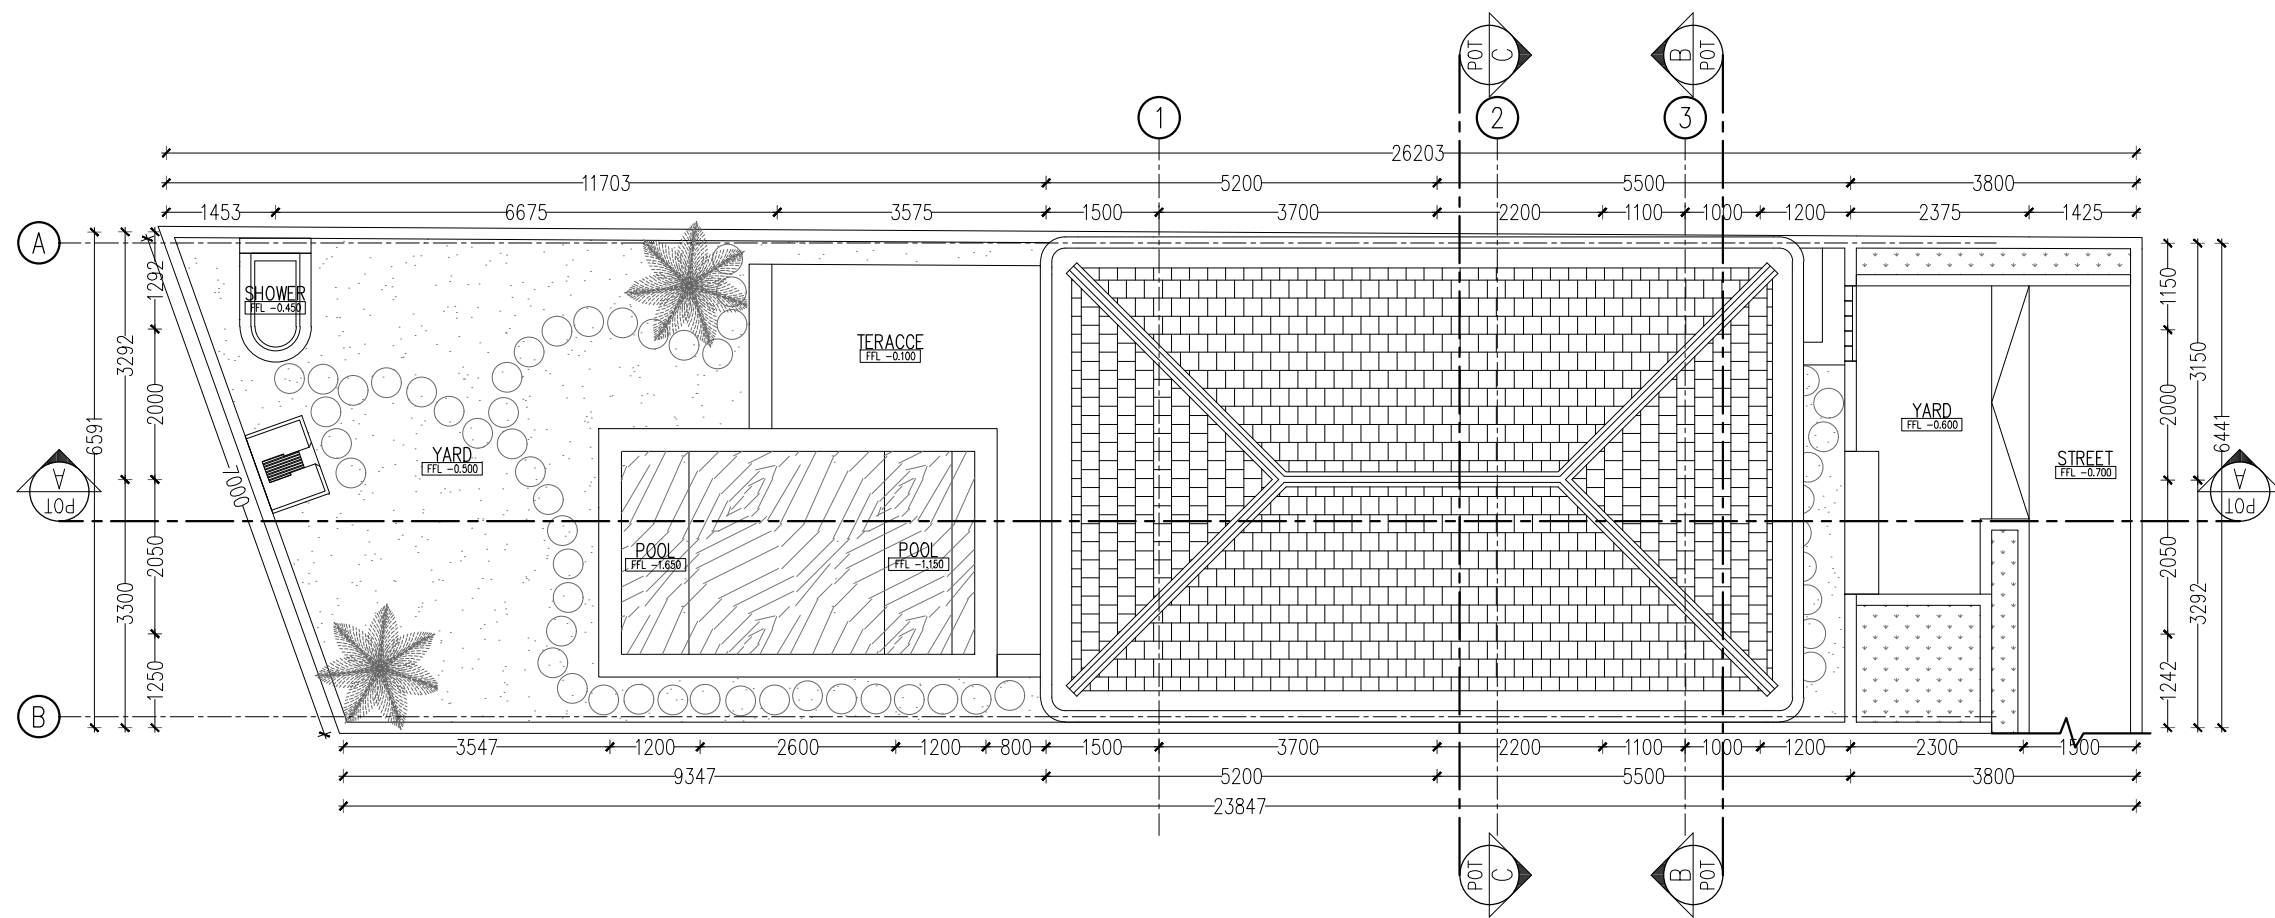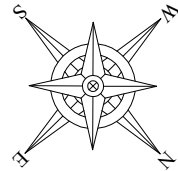

034

SITEPLAN VILLA D

01

1 : 100

CLIENT :

PROJECT TITLE :

KUTUH VILLAS

DRAWING TITLE :

SITEPLAN VILLA D

LOCATION :

GUNUNG PAYU ST., KUTUH, KUTA SELATAN, BADUNG, BALI

NO

REVISION

DATE

SIGN

NO

REVISION

DATE

SIGN

NO. DRAWING

SCALE

DATE



DRAWN

CHECKED

APPROVED

034

1 : 100

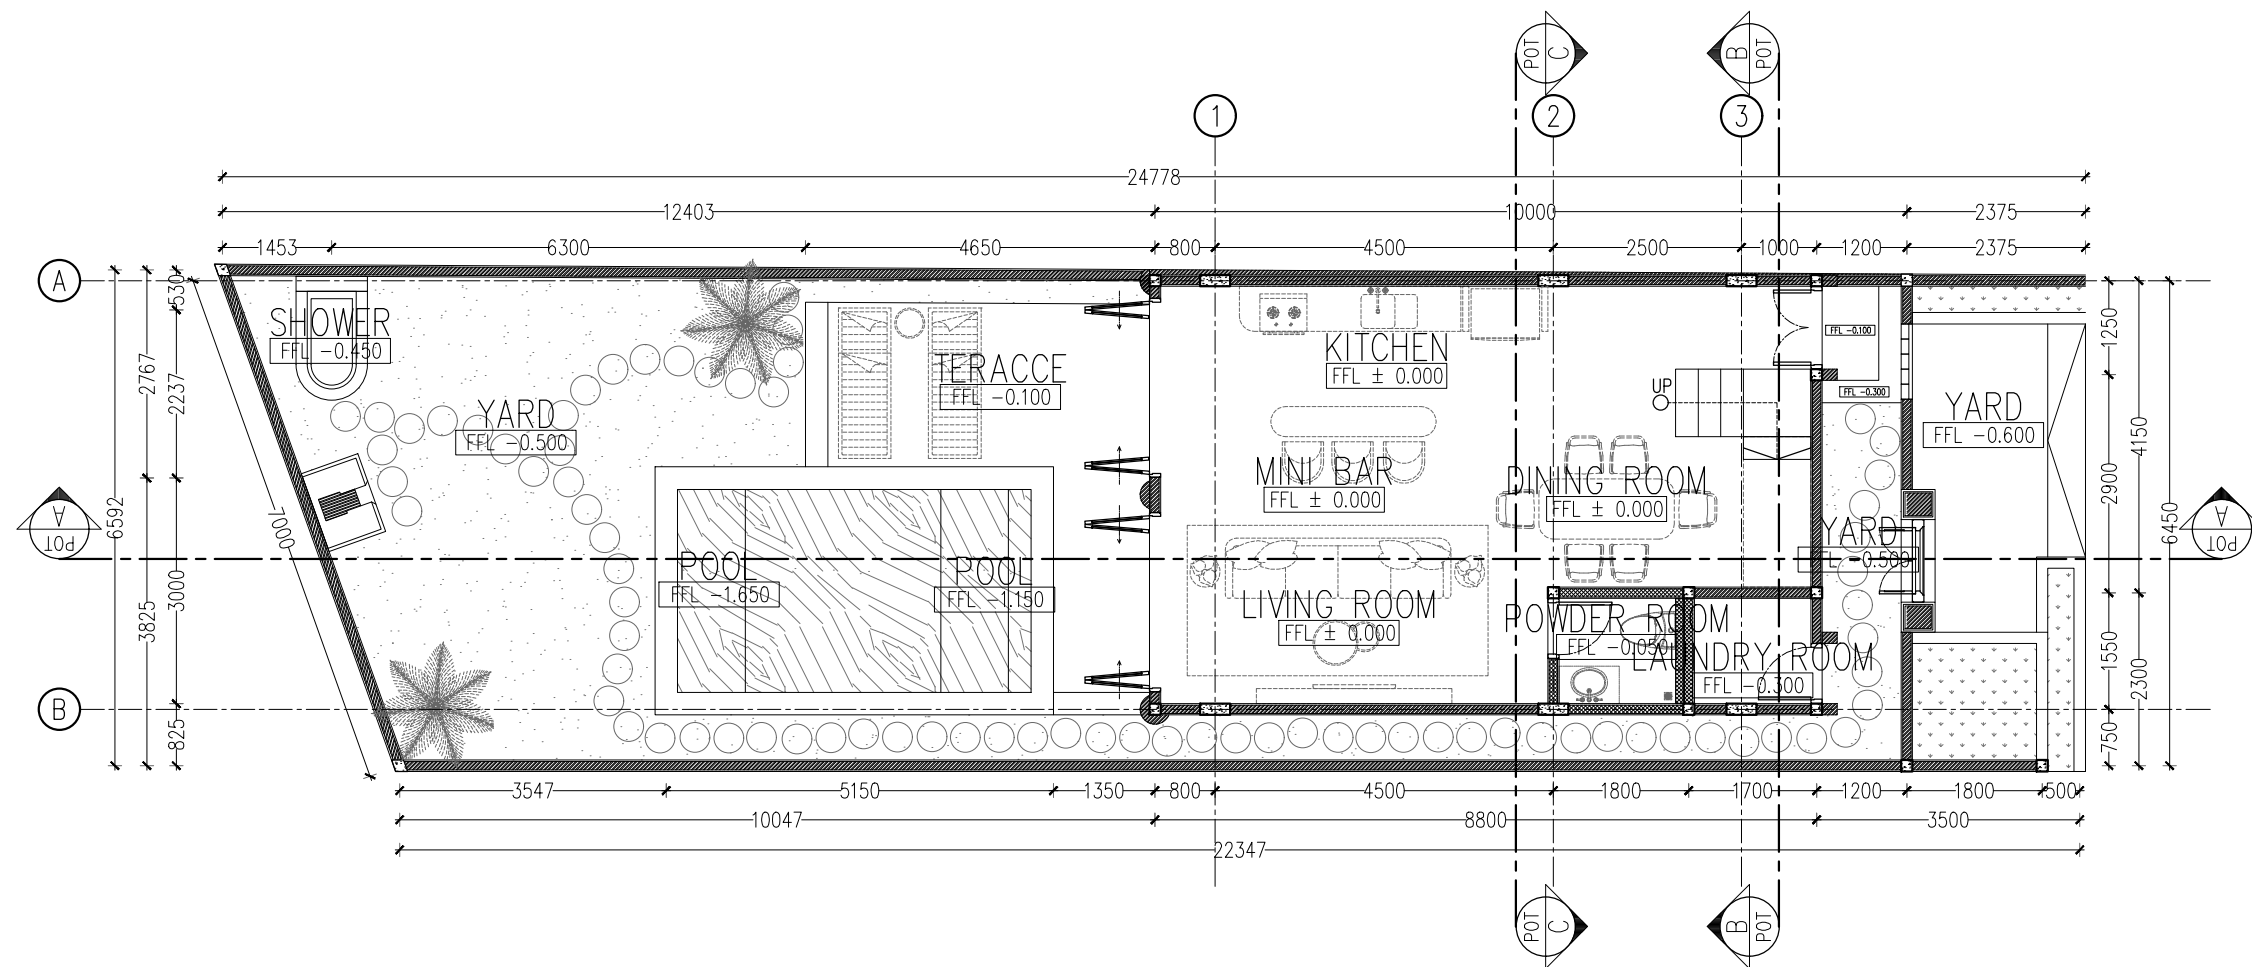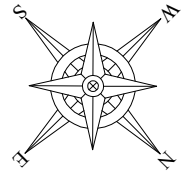



035

LAYOUT LOWER PLAN VILLA D

01


1 : 100

ARCHITECT CONSULTANT :	CLIENT :	PROJECT TITLE :	DRAWING TITLE :	NO	REVISION	DATE	SIGN				ARCHITECT				
		KUTUH VILLAS	LAYOUT LOWER PLAN VILLA D	-	-										
				-	-										
				-	-					NO. DRAWING	SCALE	DATE	DRAWN	CHECKED	APPROVED
				-	-					035	1 : 100				
				-	-										
		LOCATION :													
GUNUNG PAYU ST., KUTUH, KUTA SELATAN, BADUNG, BALI															

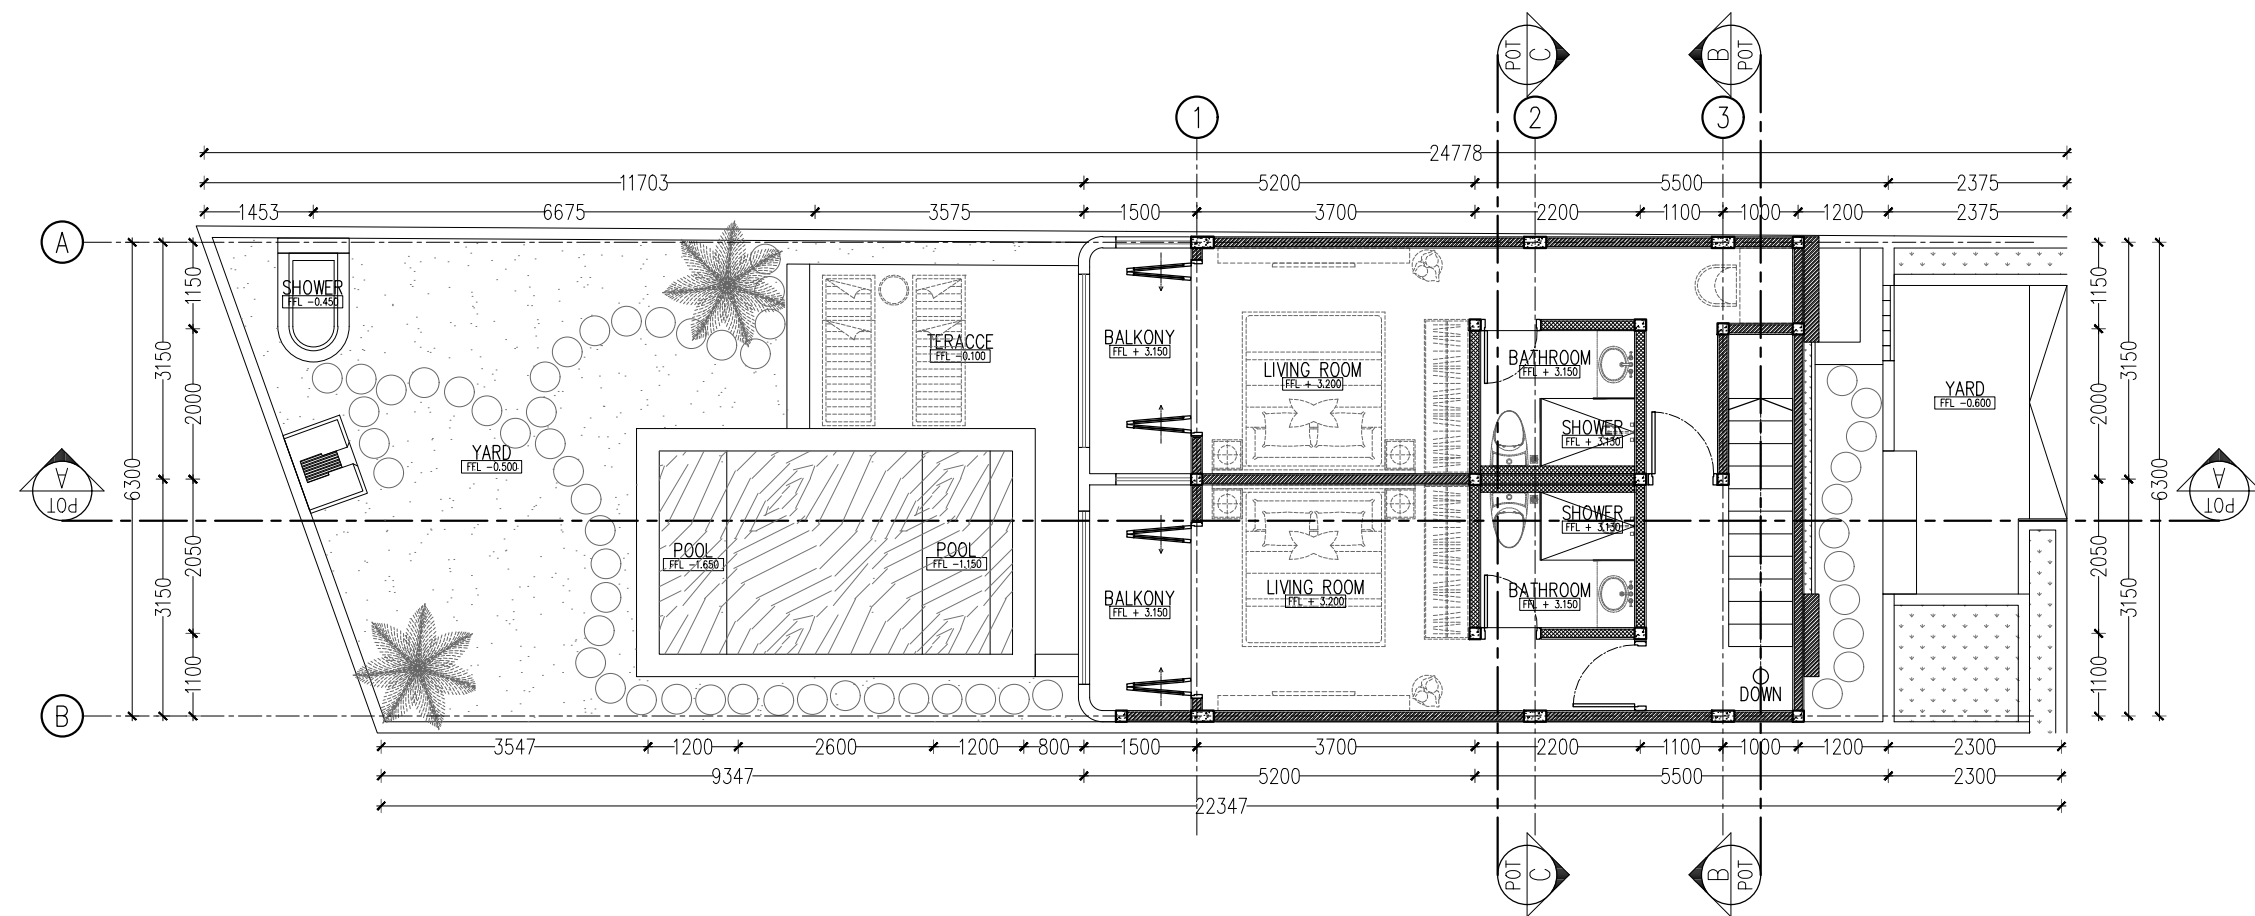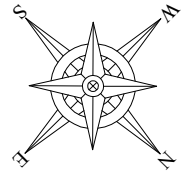

036 LAYOUT UPPER PLAN VILLA D
01 1 : 100

ARCHITECT CONSULTANT :	CLIENT :	PROJECT TITLE :	DRAWING TITLE :	NO	REVISION	DATE	SIGN				ARCHITECT		
		KUTUH VILLAS	LAYOUT UPPER PLAN VILLA D	-	-								
				-	-								
				-	-								
				-	-								
				-	-								
		LOCATION :											
GUNUNG PAYU ST., KUTUH, KUTA SELATAN, BADUNG, BALI													

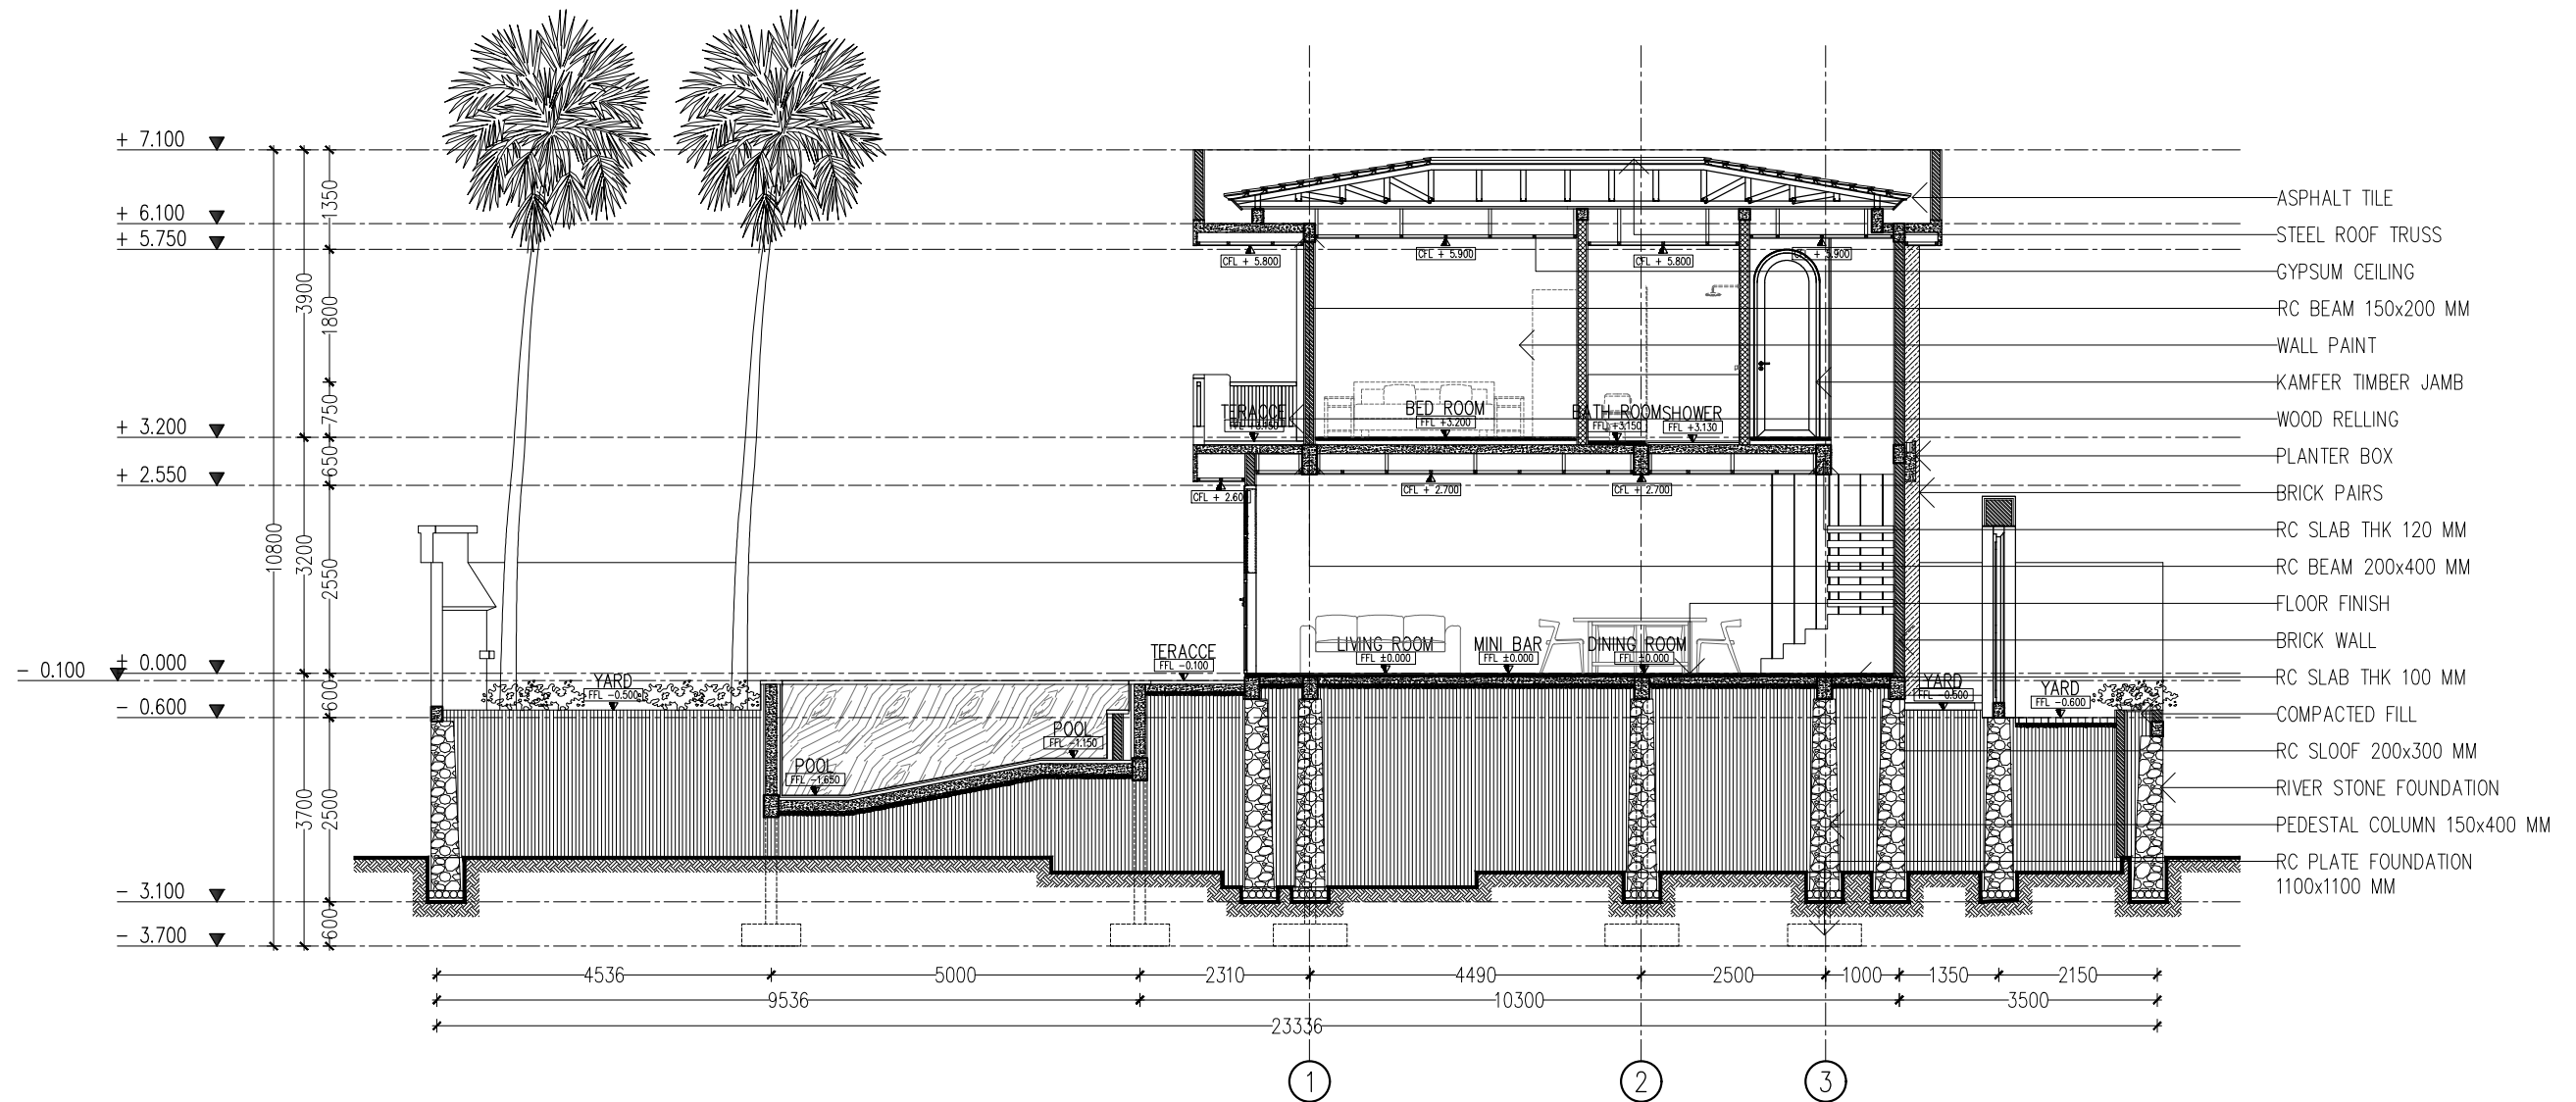



037

SECTION A-A VILLA D

01

1 : 100

ARCHITECT CONSULTANT :	CLIENT :	PROJECT TITLE :	DRAWING TITLE :	NO	REVISION	DATE	SIGN				ARCHITECT		
		-		-									
		-		-									
		-		-									
		-		-									
		-		-									
		-		-									
		LOCATION :											
		GUNUNG PAYU ST., KUTUH, KUTA SELATAN, BADUNG, BALI											

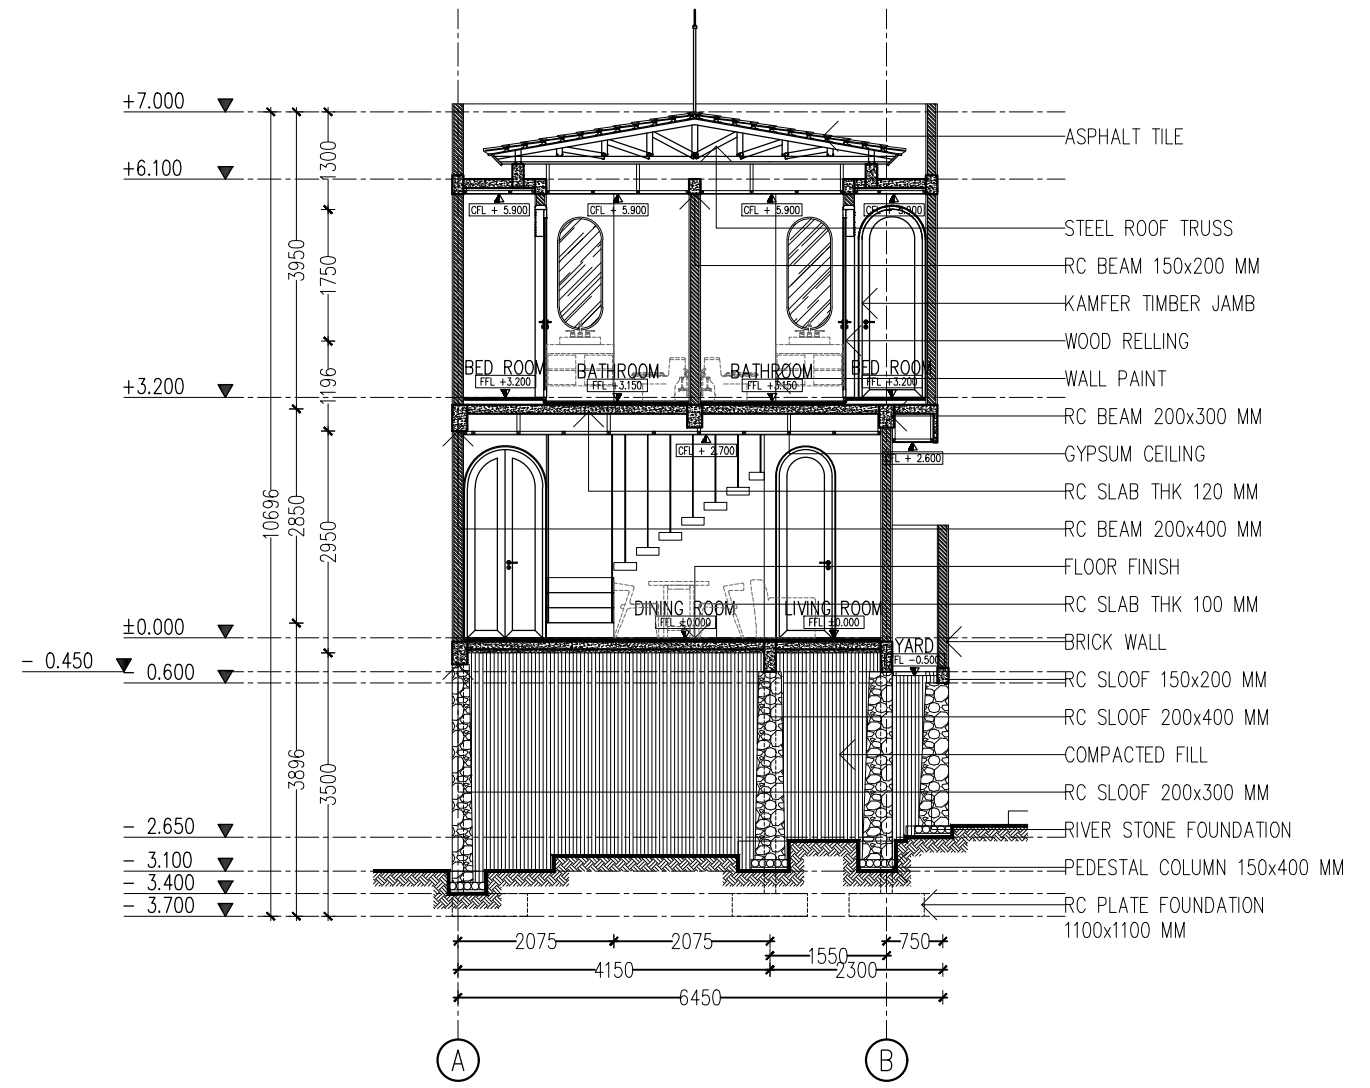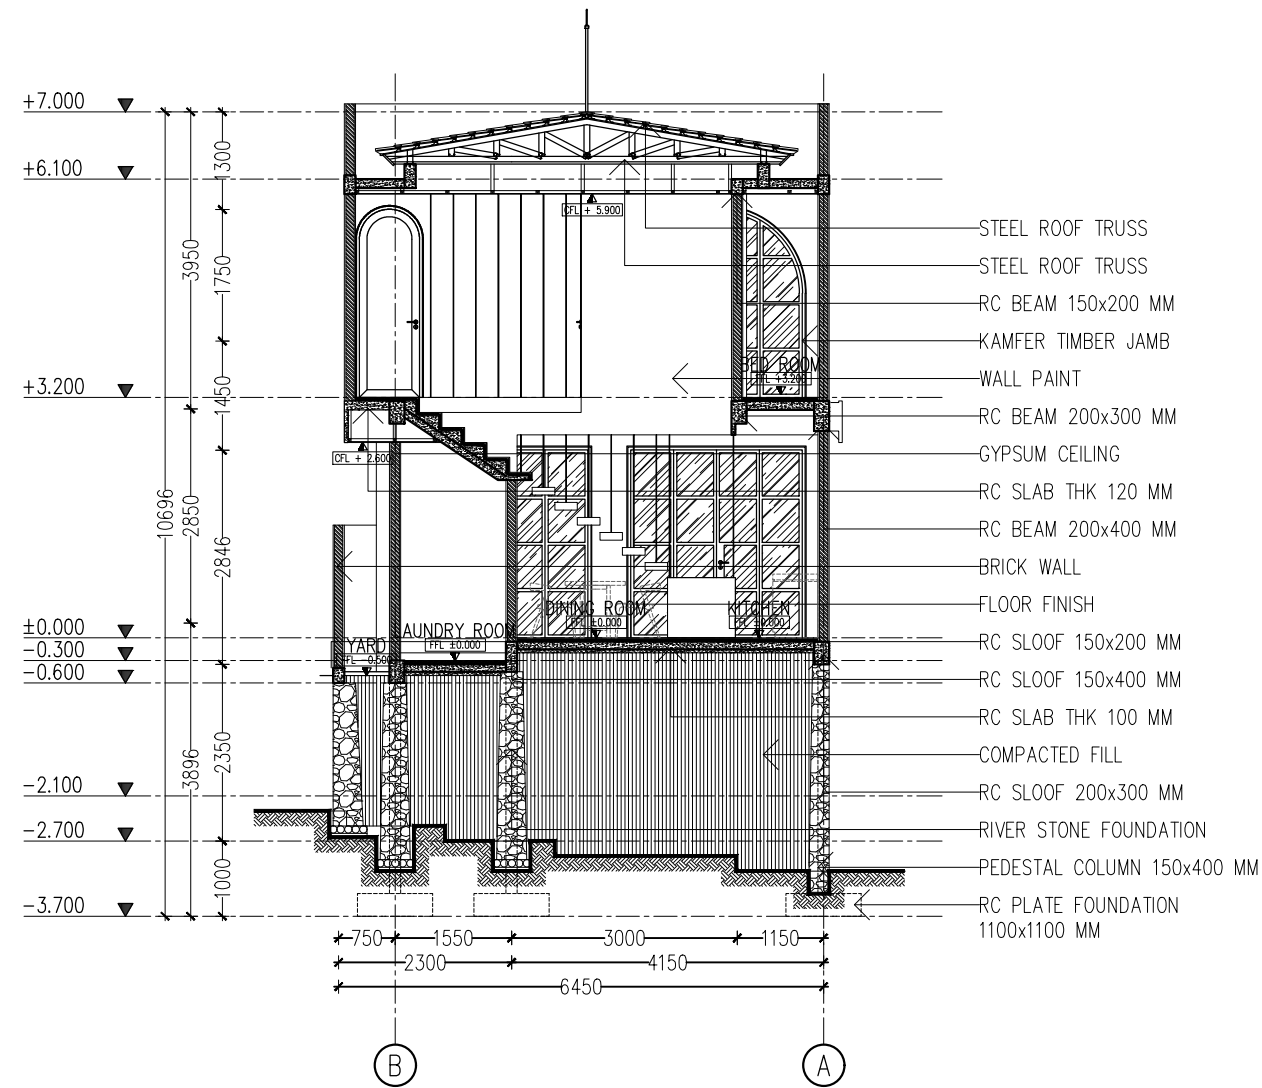

038

SECTION B-B VILLA D

01

1 : 100


038

SECTION C-C VILLA D

02



1 : 100

ARCHITECT CONSULTANT :	CLIENT :	PROJECT TITLE :	DRAWING TITLE :	NO	REVISION	DATE	SIGN				ARCHITECT		
		-		-									
		-		-									
		-		-									
		-		-									
		-		-									
		-		-									
		LOCATION :						NO. DRAWING	SCALE	DATE	DRAWN	CHECKED	APPROVED
		GUNUNG PAYU ST., KUTUH, KUTA SELATAN, BADUNG, BALI						038	1 : 100				

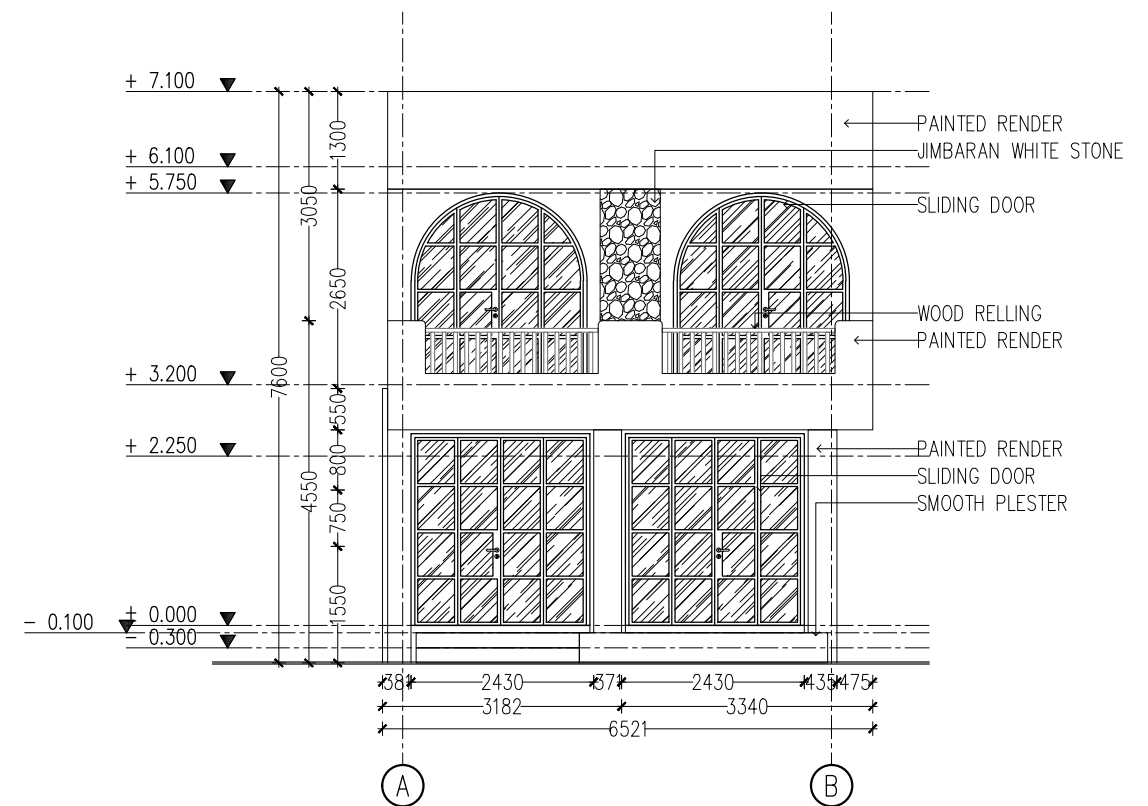

039 SOUTH ELEVATION VILLA D
1 : 100



ARCHITECT CONSULTANT :	CLIENT :	PROJECT TITLE :	DRAWING TITLE :	NO	REVISION	DATE	SIGN				ARCHITECT		
		KUTUH VILLAS		-	-								
				-	-								
				-	-								
				-	-								
				-	-								
				-	-								
LOCATION :	GUNUNG PAYU ST., KUTUH, KUTA SELATAN, BADUNG, BALI							NO. DRAWING	SCALE	DATE	DRAWN	CHECKED	APPROVED
								039	1 : 100				

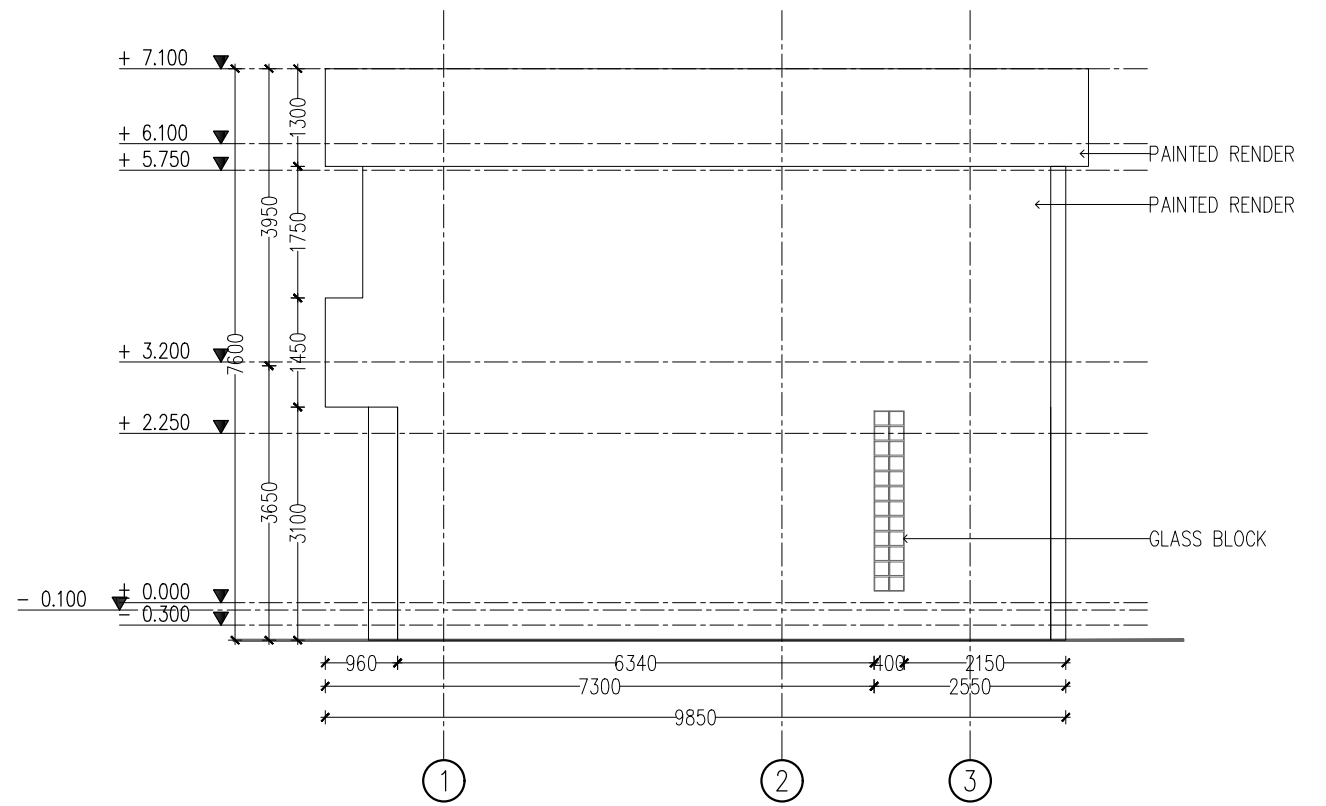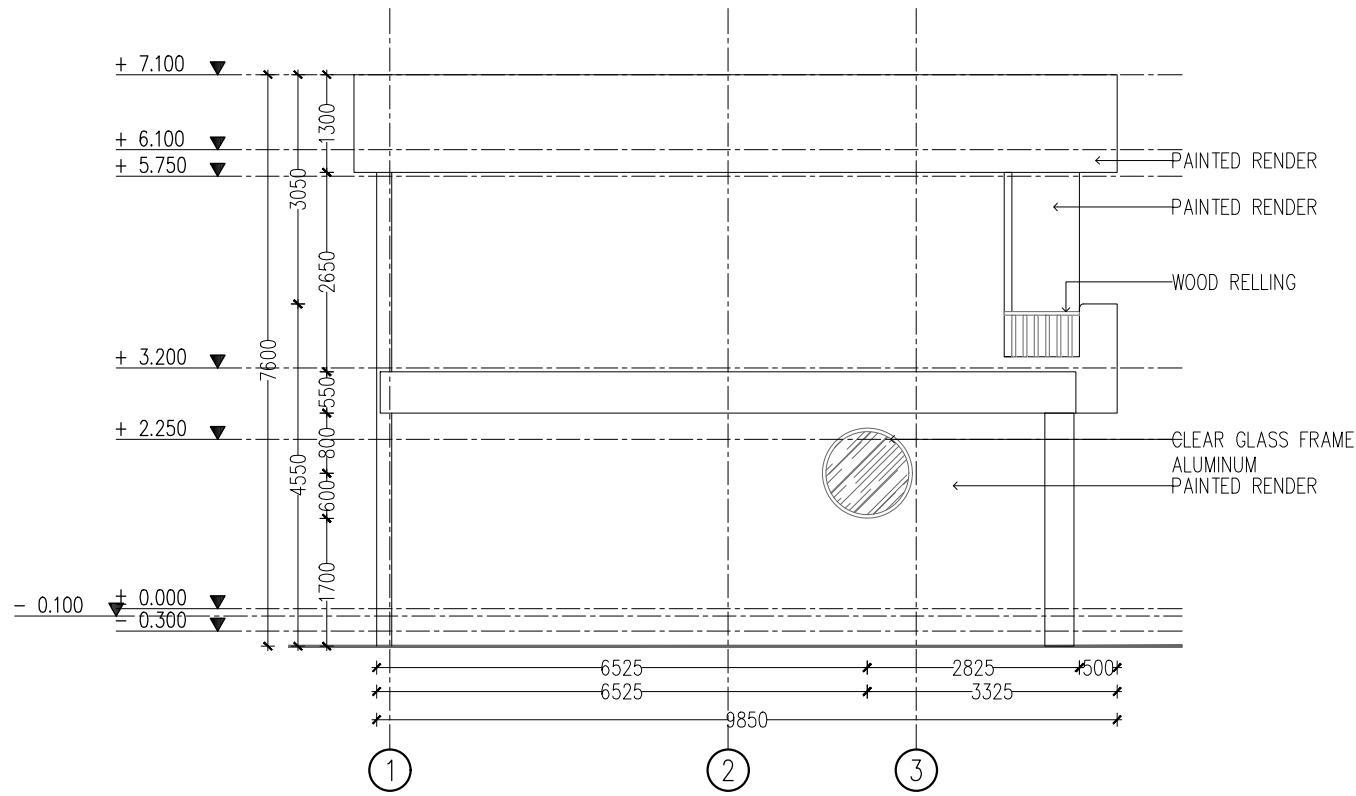

040 WEST ELEVATION VILLA D
01 1 : 100

040 EAST ELEVATION VILLA D
02 1 : 100

ARCHITECT CONSULTANT :	CLIENT :	PROJECT TITLE :	DRAWING TITLE :	NO				REVISION	DATE	SIGN				ARCHITECT				
		-				-												
		-				-												
		-				-												
		-				-												
		-				-												
		-				-												
LOCATION :		GUNUNG PAYU ST., KUTUH, KUTA SELATAN, BADUNG, BALI																
ELEVATION VILLA D (WEST AND EAST)																		
				NO				REVISION	DATE	SIGN								
				-				-										
				-				-										
				-				-	</									

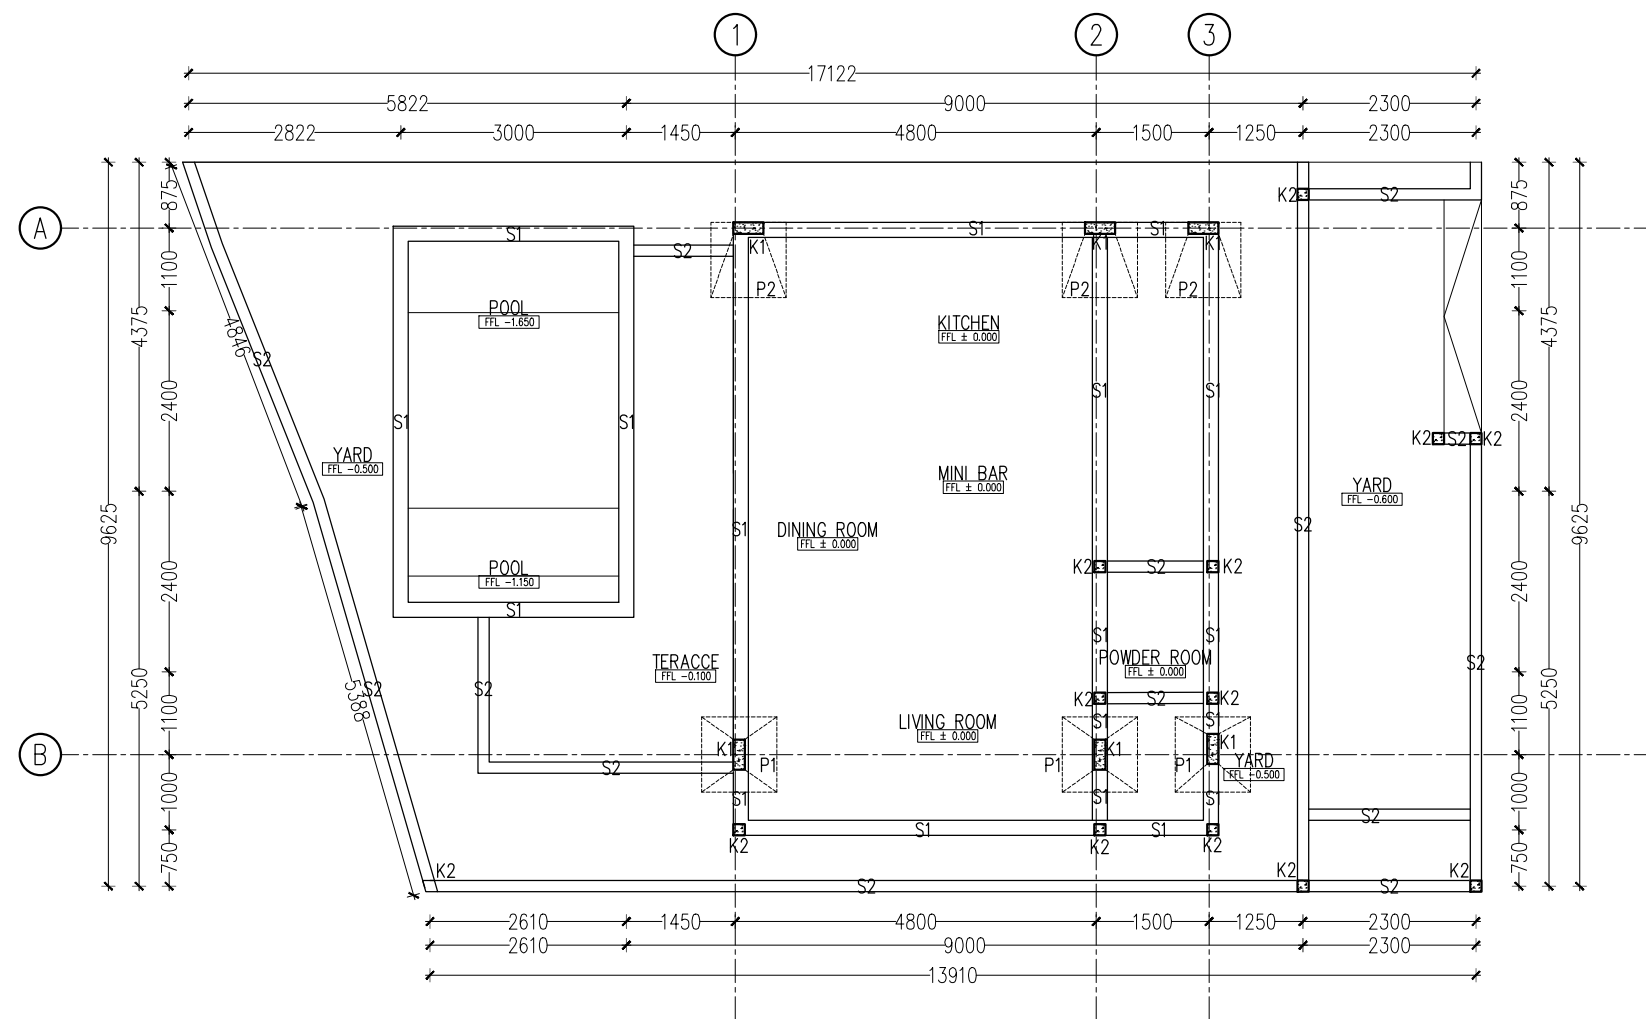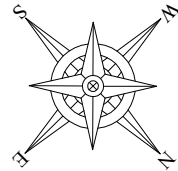



001

PLATE FOUNDATION, SLOOF, AND COLUMN SUITE LEVEL 1 VILLA A

01

1 : 100

ARCHITECT CONSULTANT :	CLIENT :	PROJECT TITLE : KUTUH VILLAS	DRAWING TITLE : PLATE FOUNDATION, SLOOF AND COLUMN SUITE LEVEL 1 VILLA A	NO	REVISION	DATE	SIGN				ARCHITECT			
				-	-									
				-	-									
				-	-									
				-	-									
		LOCATION : GUNUNG PAYU ST., KUTUH, KUTA SELATAN, BADUNG, BALI												
		-	-											
-	-													
-	-													

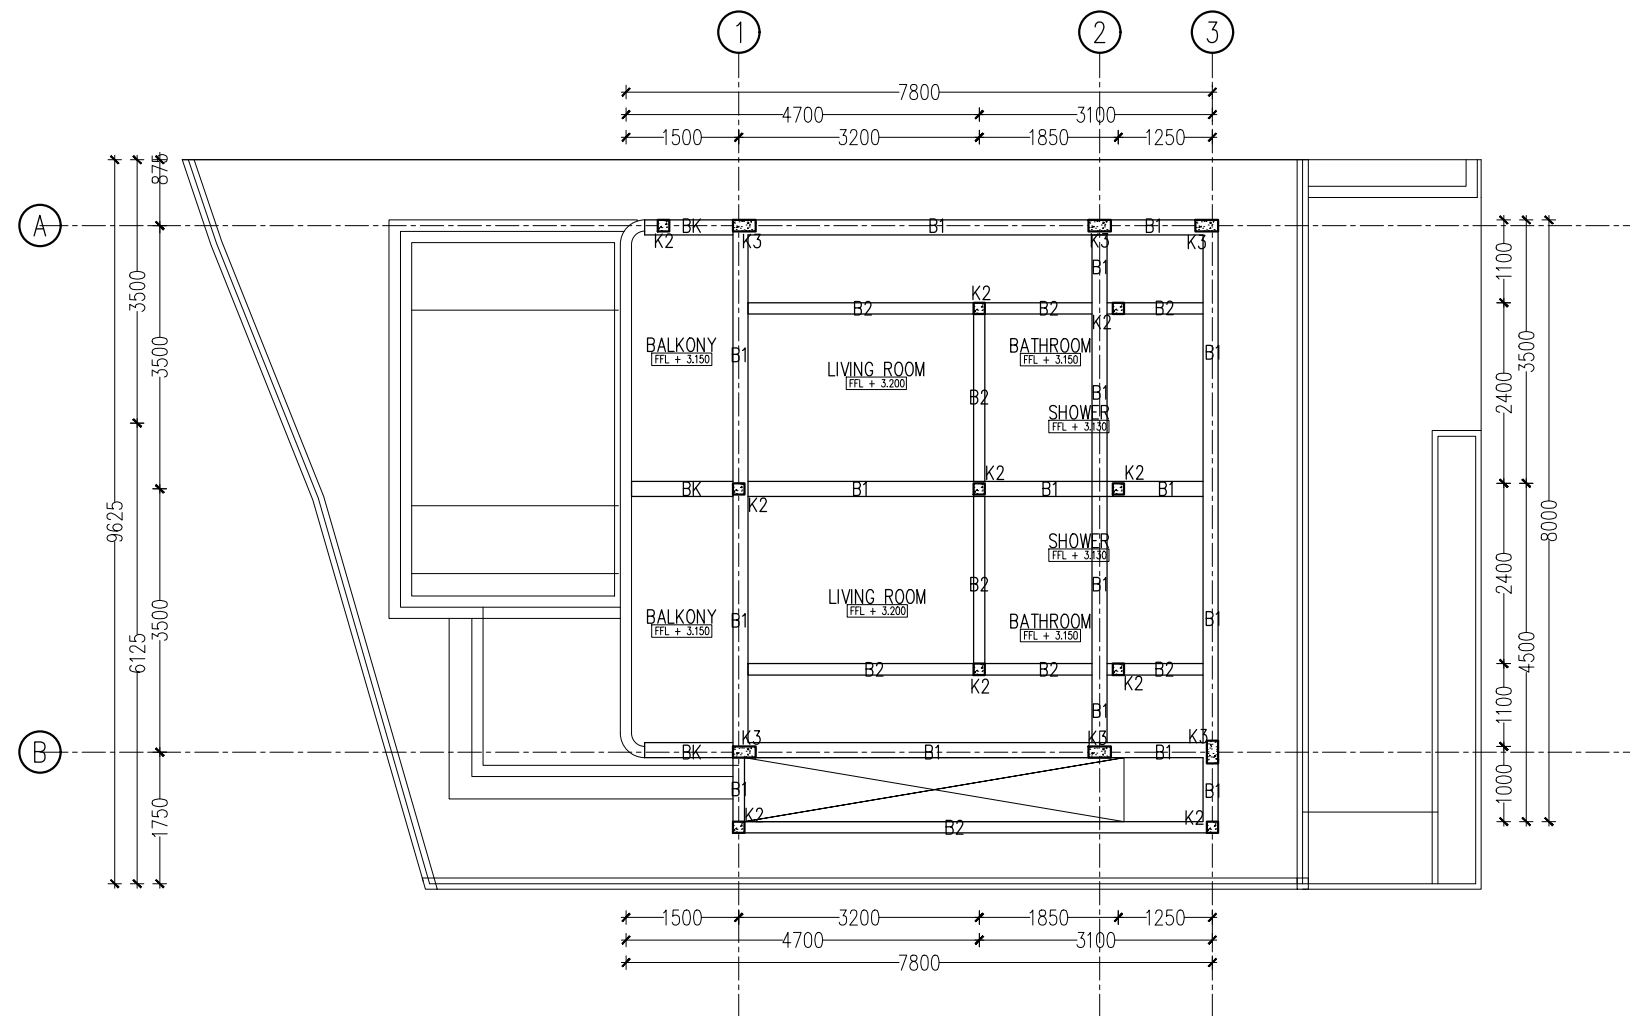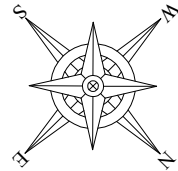

002

01

PLATE FOUNDATION, SLOOF, AND COLUMN SUITE LEVEL 2 VILLA A

1 : 100

ARCHITECT CONSULTANT :	CLIENT :	PROJECT TITLE : KUTUH VILLAS	DRAWING TITLE : PLATE FOUNDATION, SLOOF AND COLUMN SUITE LEVEL 2 VILLA A	NO	REVISION	DATE	SIGN				ARCHITECT					
				-	-											
				-	-											
				-	-											
		LOCATION : GUNUNG PAYU ST., KUTUH, KUTA SELATAN, BADUNG, BALI			-	-										
					-	-										
					-	-										




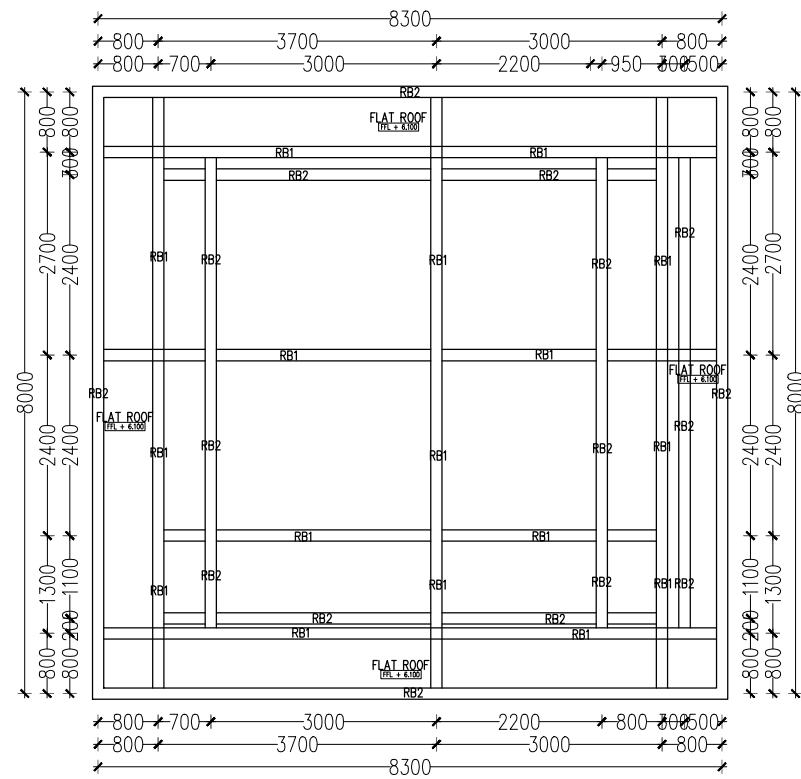


PLATE FOUNDATION, SLOOF, AND COLUMN SUITE LEVEL 3 VILLA A

1 : 100

A3

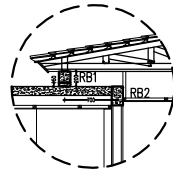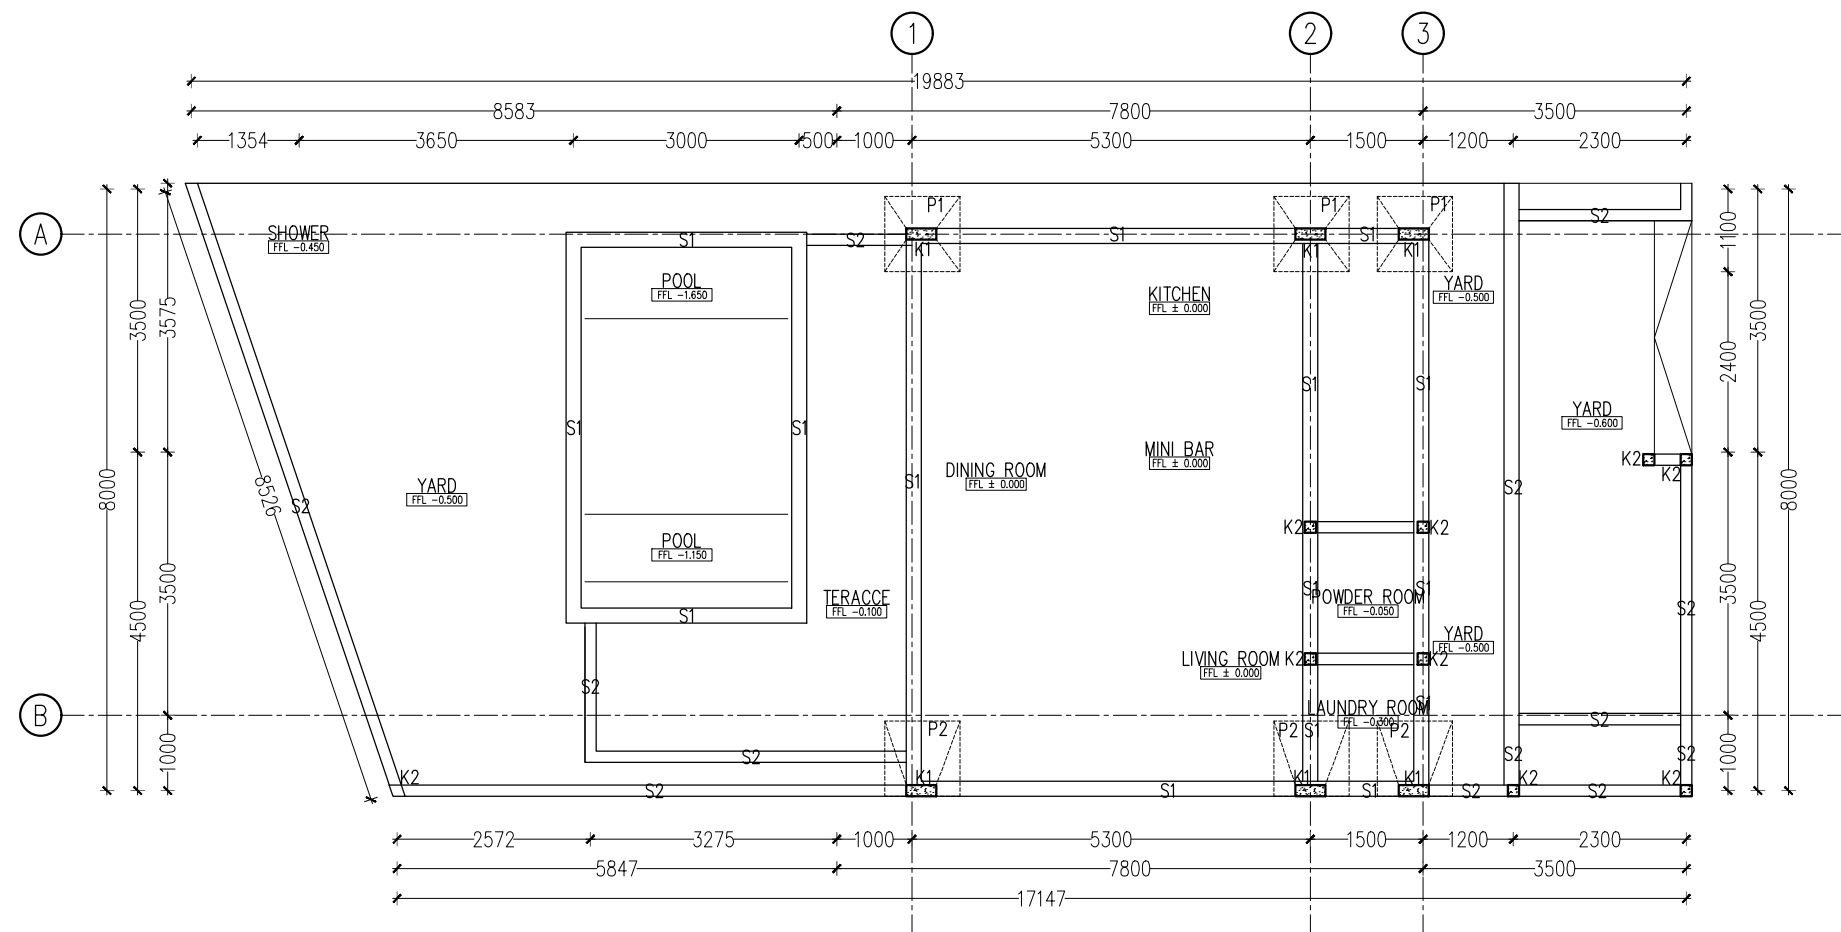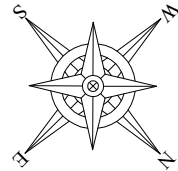



004

PLATE FOUNDATION, SLOOF, AND COLUMN SUITE LEVEL 1 VILLA B

01

1 : 100

ARCHITECT CONSULTANT :	CLIENT :	PROJECT TITLE :	KUTUH VILLAS	DRAWING TITLE :	PLATE FOUNDATION, SLOOF AND COLUMN SUITE LEVEL 1 VILLA B	NO	REVISION	DATE	SIGN				ARCHITECT		
		-				-									
		-				-									
		-				-									
		-				-									
		-				-									
		-	-												
		LOCATION :	GUNUNG PAYU ST., KUTUH, KUTA SELATAN, BADUNG, BALI							NO. DRAWING	SCALE	DATE	DRAWN	CHECKED	APPROVED
										004	1 : 100				

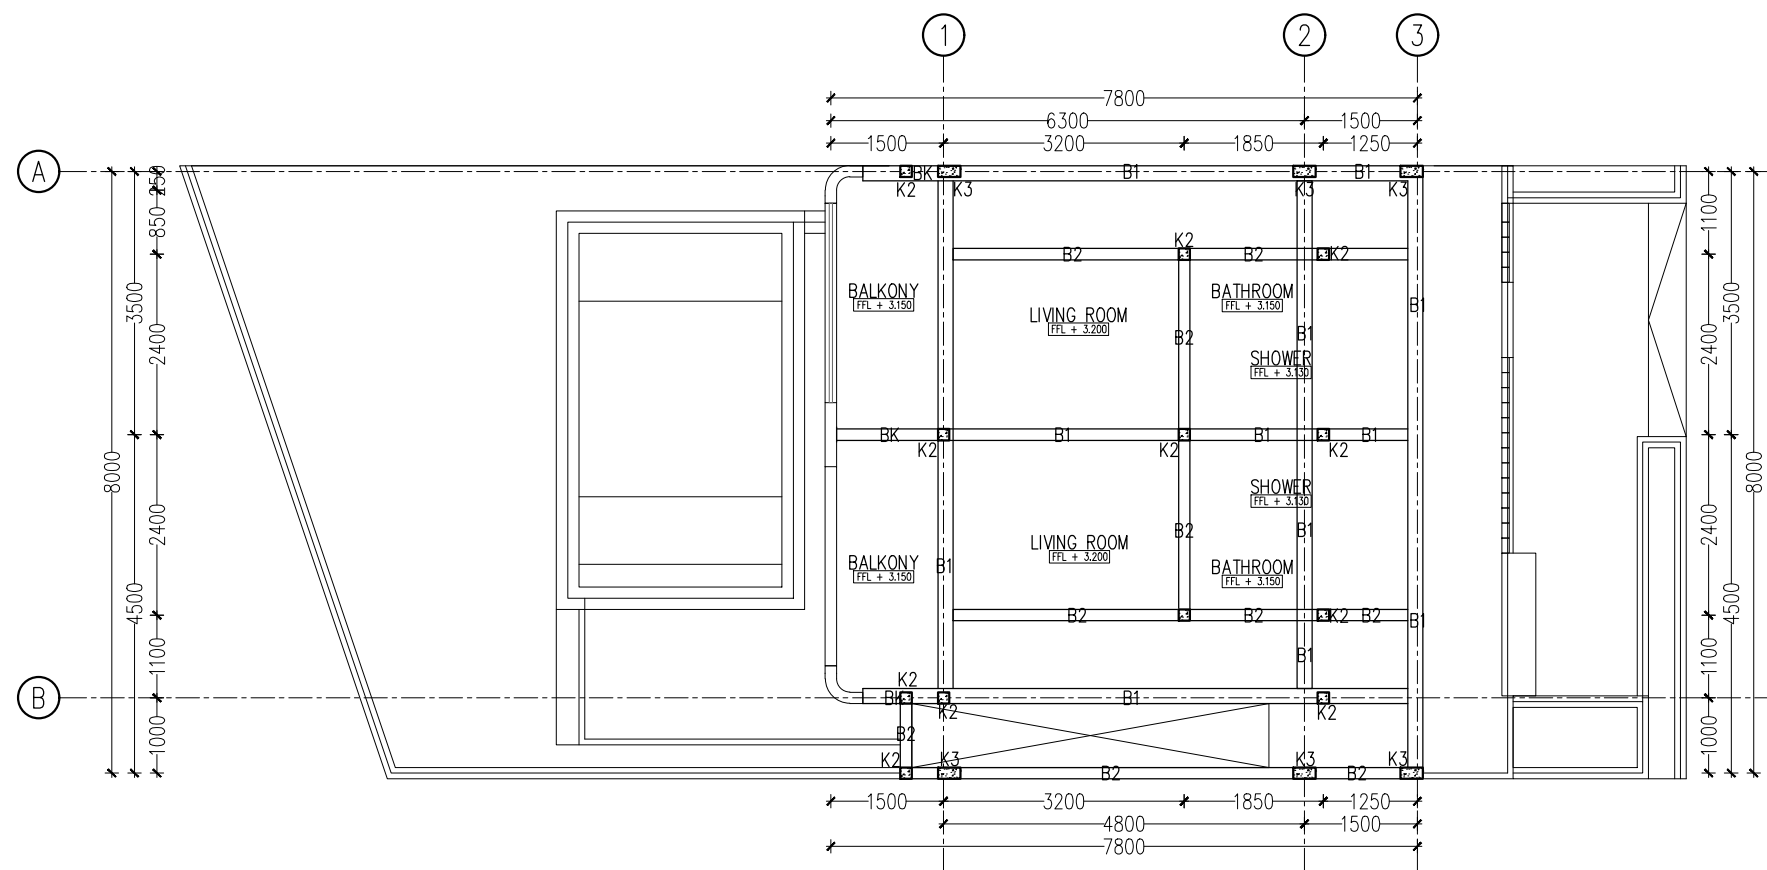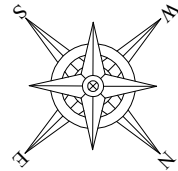




005

PLATE FOUNDATION, SLOOF, AND COLUMN SUITE LEVEL 2 VILLA B

01

1 : 100

ARCHITECT CONSULTANT :	CLIENT :	PROJECT TITLE : KUTUH VILLAS	DRAWING TITLE : PLATE FOUNDATION, SLOOF AND COLUMN SUITE LEVEL 2 VILLA B	NO	REVISION	DATE	SIGN				ARCHITECT		
				-	-								
				-	-								
				-	-								
						NO. DRAWING	SCALE	DATE	DRAWN	CHECKED	APPROVED		
		-	-			005	1 : 100						
		-	-										

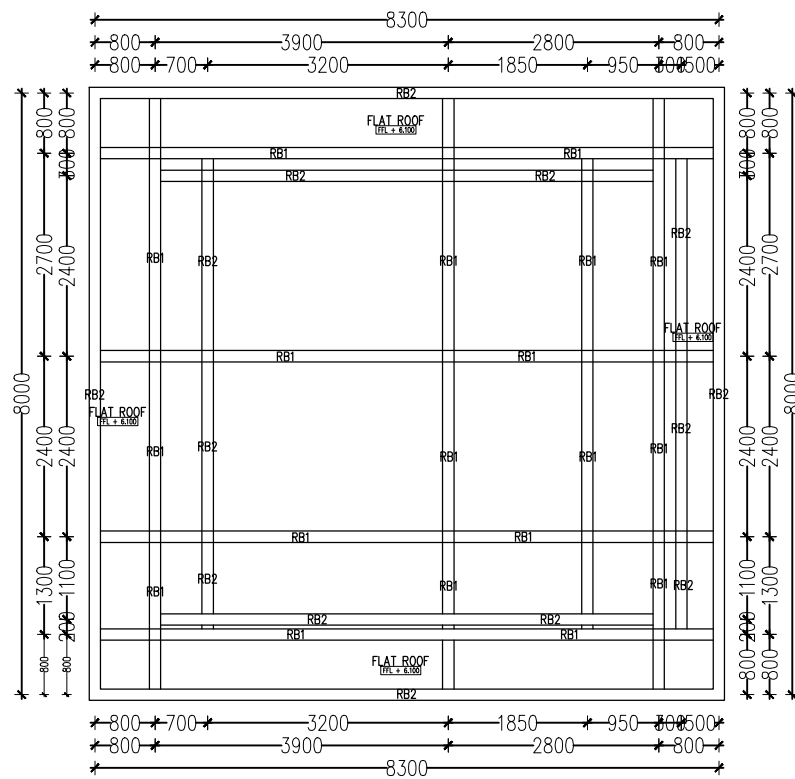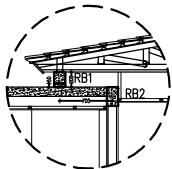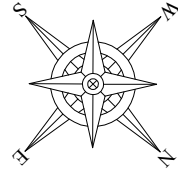



006

PLATE FOUNDATION, SLOOF, AND COLUMN SUITE LEVEL 3 VILLA B

01

1 : 100

ARCHITECT CONSULTANT :	CLIENT :	PROJECT TITLE : KUTUH VILLAS	DRAWING TITLE : PLATE FOUNDATION, SLOOF AND COLUMN SUITE LEVEL 3 VILLA B	NO	REVISION	DATE	SIGN				ARCHITECT					
				-	-											
				-	-											
				-	-											
		-	-					NO. DRAWING	SCALE	DATE	DRAWN	CHECKED	APPROVED			
		-	-					006	1 : 100							
		-	-													
		LOCATION : GUNUNG PAYU ST., KUTUH, KUTA SELATAN, BADUNG, BALI														

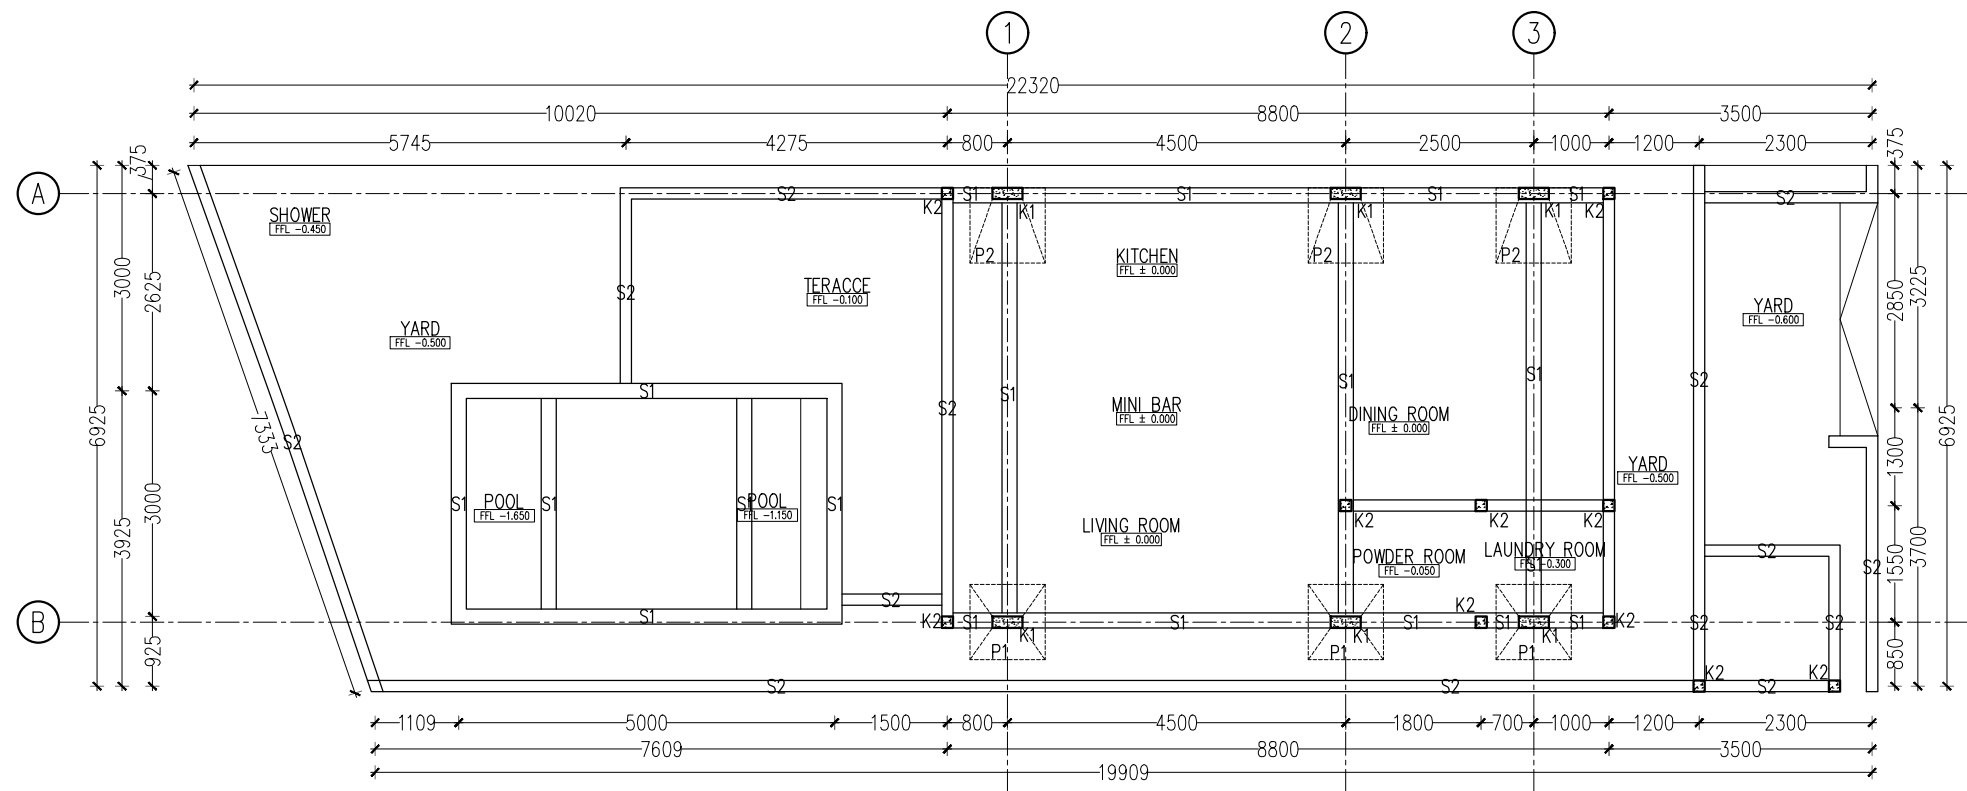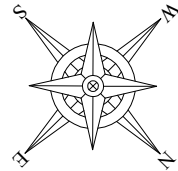



007

01

PLATE FOUNDATION, SLOOF, AND COLUMN SUITE LEVEL 1 VILLA C

1 : 100

ARCHITECT CONSULTANT :	CLIENT :	PROJECT TITLE : KUTUH VILLAS	DRAWING TITLE : PLATE FOUNDATION, SLOOF AND COLUMN SUITE LEVEL 1 VILLA C	NO	REVISION	DATE	SIGN				ARCHITECT		
				-	-								
				-	-								
				-	-								
						NO. DRAWING	SCALE	DATE	DRAWN	CHECKED	APPROVED		
		-	-			007	1 : 100						
		-	-										

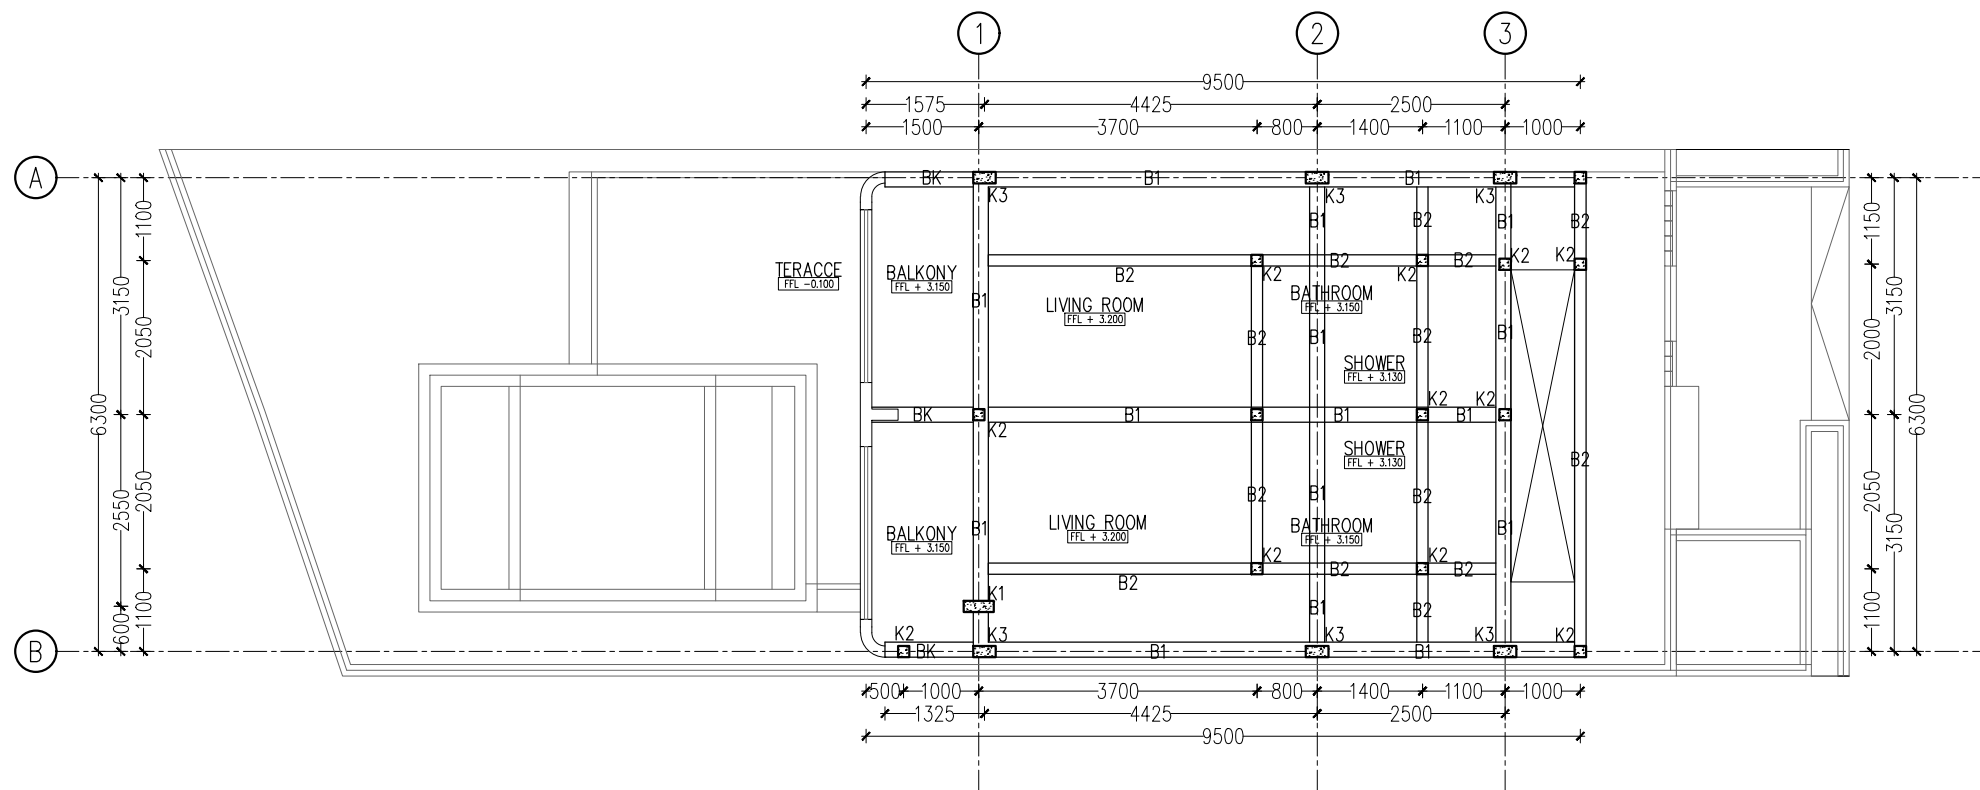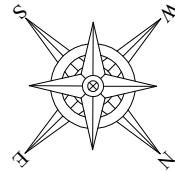

008

PLATE FOUNDATION, SLOOF, AND COLUMN SUITE LEVEL 2 VILLA C

01

1 : 100

ARCHITECT CONSULTANT :	CLIENT :	PROJECT TITLE : KUTUH VILLAS	DRAWING TITLE : PLATE FOUNDATION, SLOOF AND COLUMN SUITE LEVEL 2 VILLA C	NO	REVISION	DATE	SIGN				ARCHITECT		
				-	-								
				-	-								
				-	-								
				-	-								
		NO. DRAWING	SCALE	DATE	DRAWN	CHECKED	APPROVED						
		-	-										
-	-												
-	-												
-	-												
LOCATION : GUNUNG PAYU ST., KUTUH, KUTA SELATAN, BADUNG, BALI								008	1 : 100				




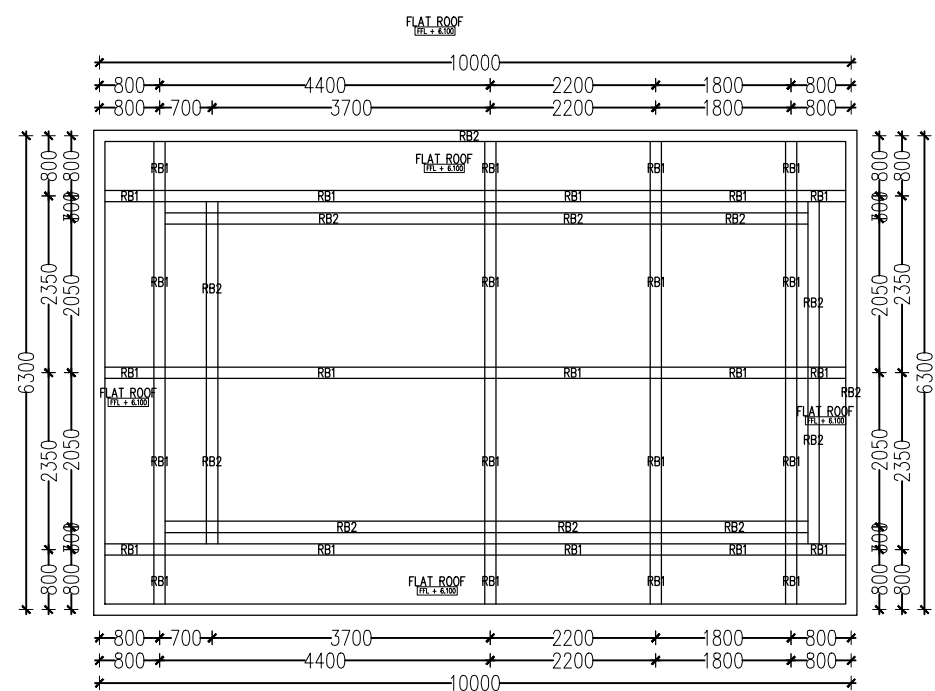


PLATE FOUNDATION, SLOOF, AND COLUMN SUITE LEVEL 3 VILLA C



1 : 100

A3

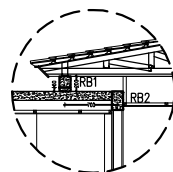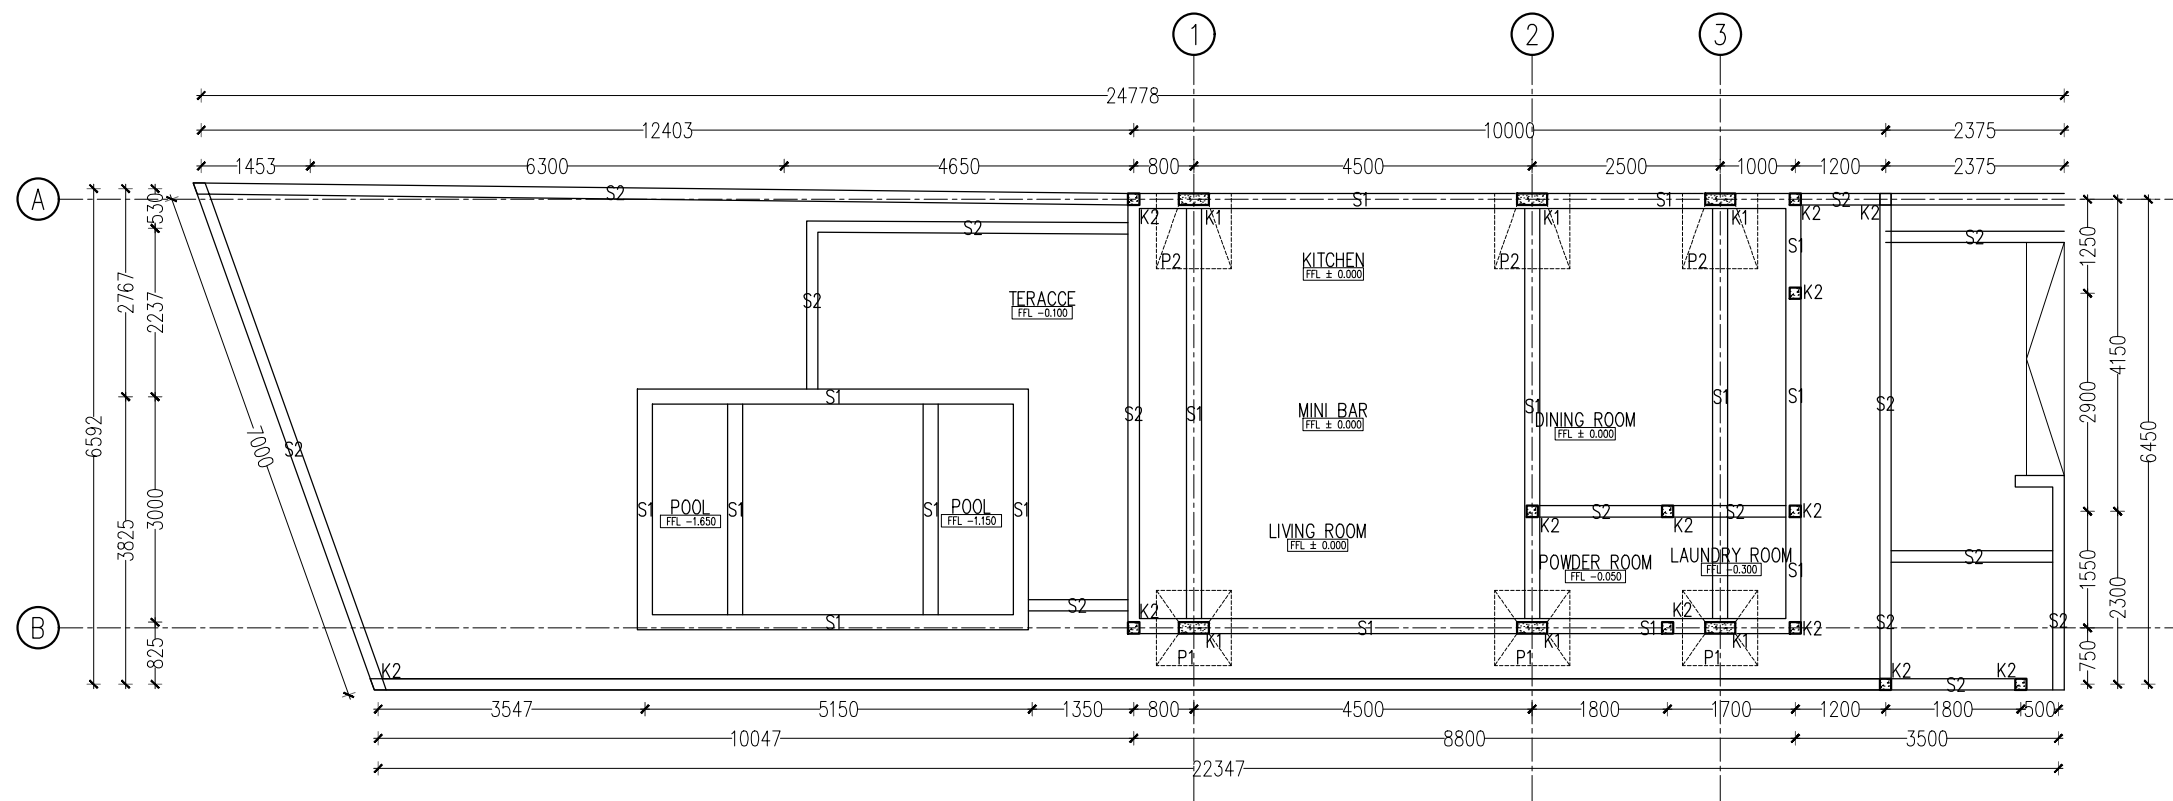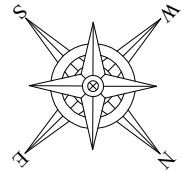

010 PLATE FOUNDATION, SLOOF, AND COLUMN SUITE LEVEL 1 VILLA D
01 1 : 100

ARCHITECT CONSULTANT :	CLIENT :	PROJECT TITLE : KUTUH VILLAS	DRAWING TITLE : PLATE FOUNDATION, SLOOF AND COLUMN SUITE LEVEL 1 VILLA D	NO	REVISION	DATE	SIGN				ARCHITECT					
				-	-											
				-	-											
				-	-											
				-	-											
		LOCATION : GUNUNG PAYU ST., KUTUH, KUTA SELATAN, BADUNG, BALI														
		-	-													

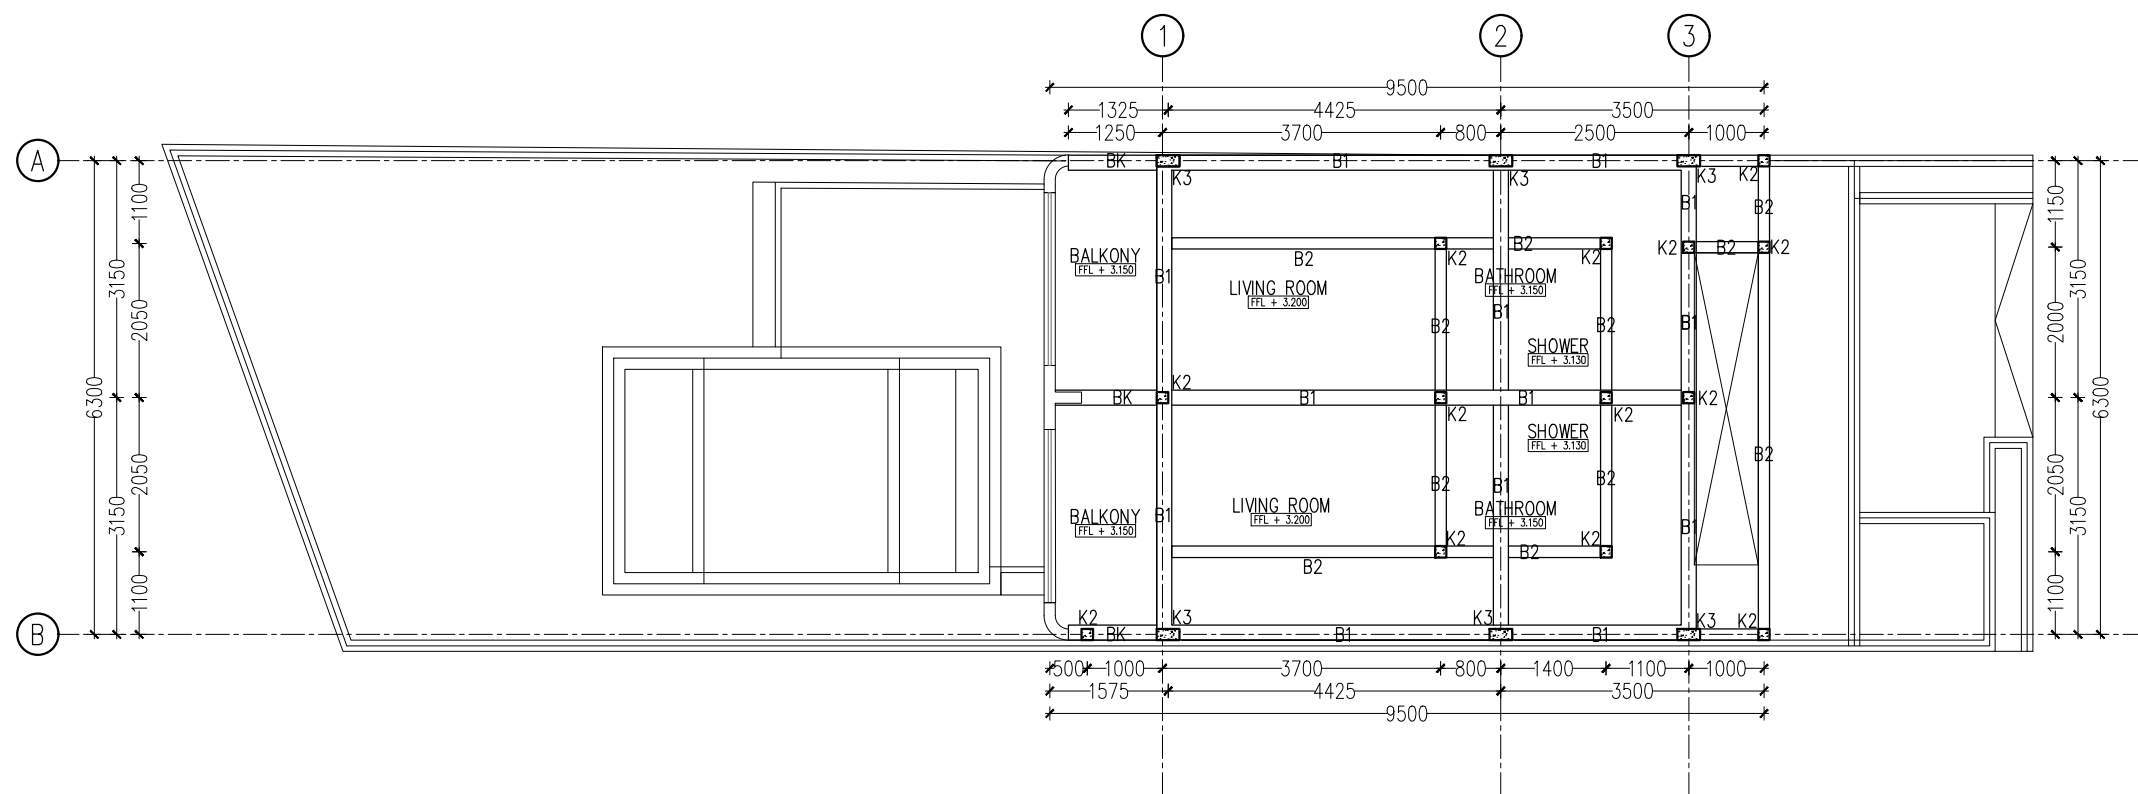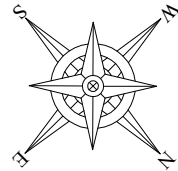




011

01

PLATE FOUNDATION, SLOOF, AND COLUMN SUITE LEVEL 2 VILLA D

1 : 100

ARCHITECT CONSULTANT :	CLIENT :	PROJECT TITLE :	DRAWING TITLE :	NO	REVISION	DATE	SIGN				ARCHITECT		
		KUTUH VILLAS	PLATE FOUNDATION, SLOOF AND COLUMN SUITE LEVEL 2 VILLA D	-	-								
				-	-								
				-	-								
				-	-								
				-	-								
		LOCATION :											
GUNUNG PAYU ST., KUTUH, KUTA SELATAN, BADUNG, BALI													

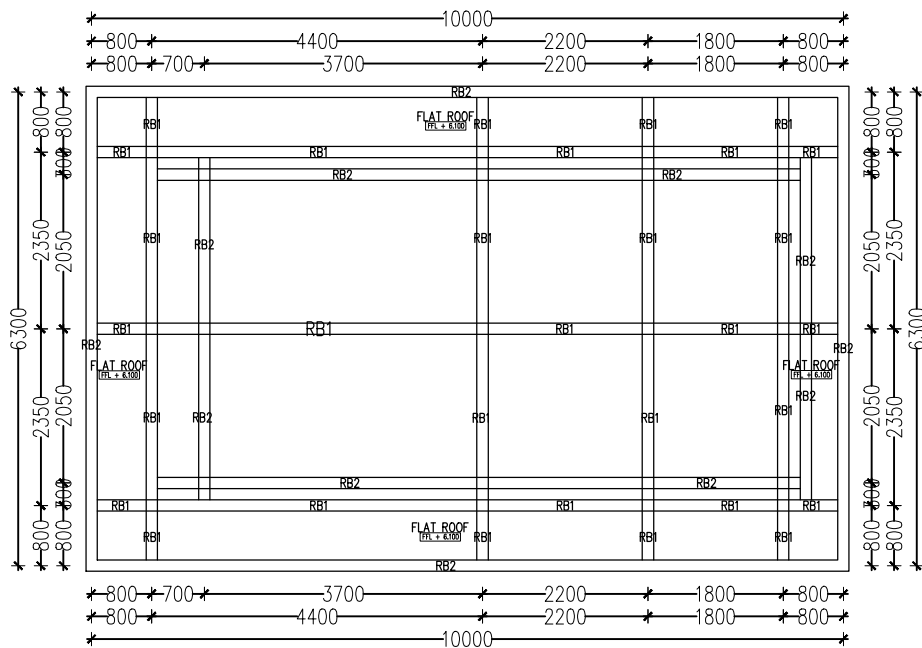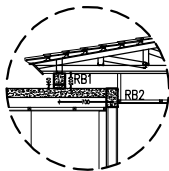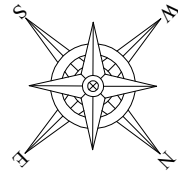

012

PLATE FOUNDATION, SLOOF, AND COLUMN SUITE LEVEL 3 VILLA D

01

1 : 100



 
ARCHITECT CONSULTANT :	CLIENT :	PROJECT TITLE : KUTUH VILLAS	DRAWING TITLE : PLATE FOUNDATION, SLOOF AND COLUMN SUITE LEVEL 3 VILLA D	NO	REVISION	DATE	SIGN				ARCHITECT		
				-	-								
				-	-								
				-	-								
				-	-								
		NO. DRAWING	SCALE	DATE	DRAWN	CHECKED	APPROVED						
		-	-										
-	-												
-	-												
-	-												
				012	1 : 100								

013

01

STRUCTURE DETAIL (COLUMN)

1 : 25


 

 
 

TIPE		KOLOM K1	KOLOM K2	KOLOM K3
DIMENSI				
TULANGAN	TUL. LENTUR	10 D13	4 D10	8 D13
	GES. UJUNG	ø8–100	ø8–100	ø8–100
	GES. TENGAH	ø8–150	ø8–150	ø8–150
SELIMUT BETON		25 MM	25 MM	25 MM

013

02

STURCTURE DETAIL (SLOOF)

1 : 25

  TIPE		SLOOF S1		SLOOF S2		SLOOF S3	
		TUMPUAN	LAPANGAN	TUMPUAN	LAPANGAN	TUMPUAN	LAPANGAN
DIMENSI							
TULANGAN	ATAS	2 D13	2 D13	2 D13	2 D13	2 D10	2 D10
	BAWAH	2 D13	2 D13	2 D13	2 D13	2 D10	2 D10
	SAMPING	2 D13	2 D13	—	—	—	—
	GESER	ø8–100	ø8–150	ø8–100	ø8–150	ø8–100	ø8–150
SELIMUT BETON		25 MM	25 MM	25 MM	25 MM	25 MM	25 MM







ARCHITECT CONSULTANT :	CLIENT :	PROJECT TITLE :	DRAWING TITLE :	NO	REVISION	DATE	SIGN				ARCHITECT		
		KUTUH VILLAS	STRUCTURE DETAIL (COLUMN AND SLOOF)	-	-								
				-	-								
				-	-								
				-	-								
				-	-								
		LOCATION :											
GUNUNG PAYU ST., KUTUH, KUTA SELATAN, BADUNG, BALI													





014

01

STRUCTURE DETAIL (BEAM)

1 : 25

      TIPE		BALOK B1		BALOK B2		BALOK B3	
		TUMPUAN	LAPANGAN	TUMPUAN	LAPANGAN	TUMPUAN	LAPANGAN
DIMENSI							
TULANGAN	ATAS	6 D13	4 D13	5 D13	3 D13	3 D13	3 D13
	BAWAH	4 D13	6 D13	3 D13	5 D13	3 D13	3 D13
	SAMPING	2 D13	2 D13	—	—	2 D13	2 D13
	GESER	ø8–100	ø8–150	ø8–100	ø8–150	ø8–100	ø8–150
SELIMUT BETON		25 MM	25 MM	25 MM	25 MM	25 MM	25 MM

   TIPE		RING BALOK RB1		RING BALOK RB 2	
		TUMPUAN	LAPANGAN	TUMPUAN	LAPANGAN
DIMENSI					
TULANGAN	ATAS	2 D10	2 D10	2 D10	2 D10
	BAWAH	2 D10	2 D10	2 D10	2 D10
	SAMPING	2 D10	2 D10	—	—
	GESER	ø8–100	ø8–150	ø8–100	ø8–150
SELIMUT BETON		25 MM	25 MM	25 MM	25 MM





014

02

STRUCTURE DETAIL (TIE BEAM)

1 : 25

ARCHITECT CONSULTANT :	CLIENT :	PROJECT TITLE : KUTUH VILLAS	DRAWING TITLE : STRUCTURE DETAIL (BEAM AND TIE BEAM)	NO	REVISION	DATE	SIGN				ARCHITECT					
				-	-											
				-	-											
				-	-						NO. DRAWING	SCALE	DATE	DRAWN	CHECKED	APPROVED
				-	-						014	1 : 25				
		-		-												
		-		-												
		LOCATION : GUNUNG PAYU ST., KUTUH, KUTA SELATAN, BADUNG, BALI														

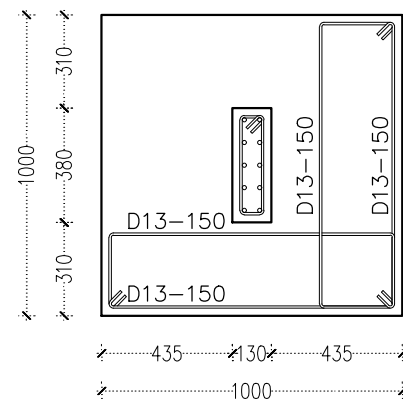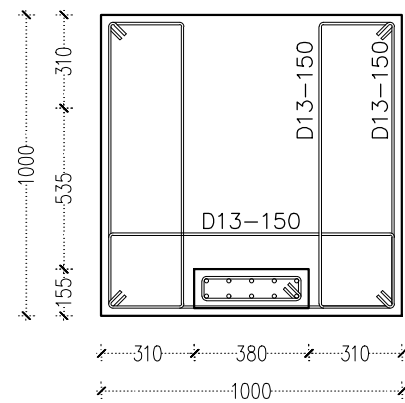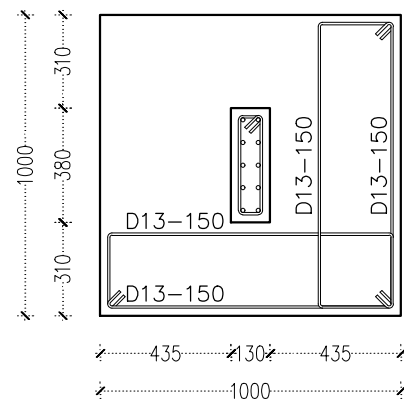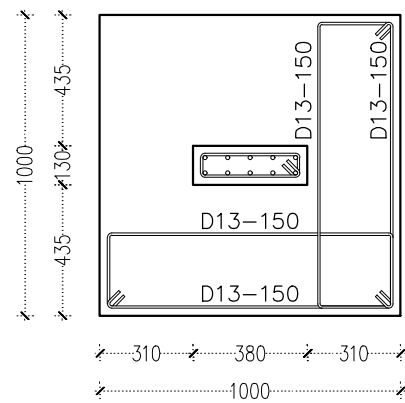

015

STRUCTURE PLAN (P1 SECTION)

01





1 : 25

015

STRUCTURE PLAN (P2 SECTION)

03

1 : 25

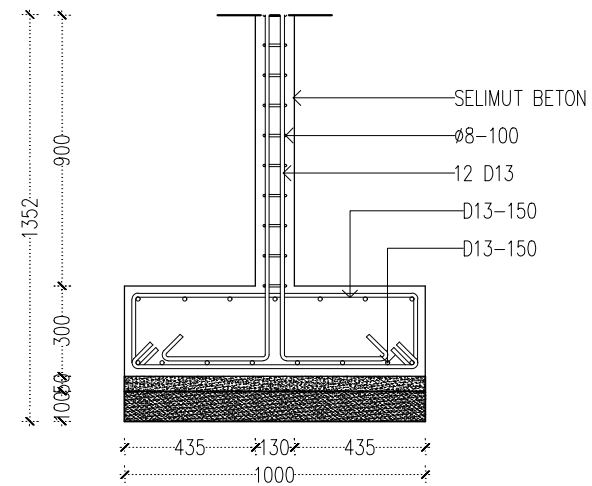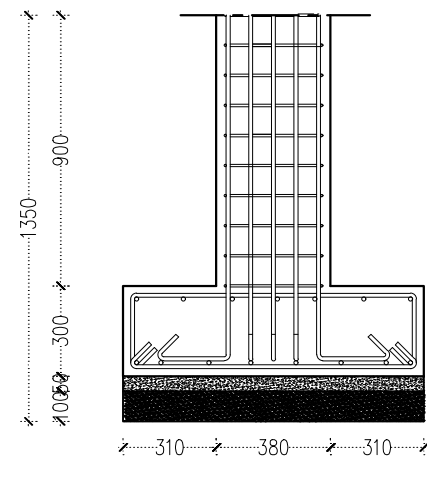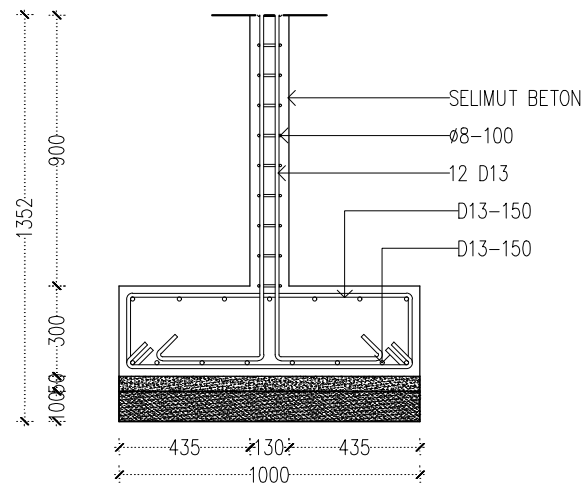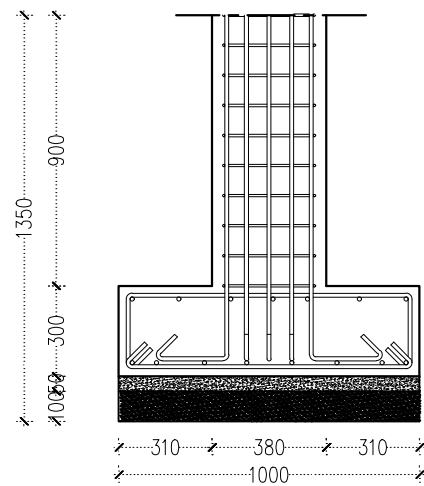

015

STRUCTURE DETAIL (P1 SECTION)

02

1 : 25

015

STRUCTURE DETAIL (P2 SECTION)

04

1 : 25

ARCHITECT CONSULTANT :	CLIENT :	PROJECT TITLE :	DRAWING TITLE :	NO	REVISION	DATE	SIGN				ARCHITECT		
		KUTUH VILLAS	STRUCTURE DETAIL (PLATE FOUNDATION 1, AND 2)	-	-								
				-	-								
				-	-								
				-	-								
				-	-								
LOCATION :													
		GUNUNG PAYU ST., KUTUH, KUTA SELATAN, BADUNG, BALI						015	1 : 25				