





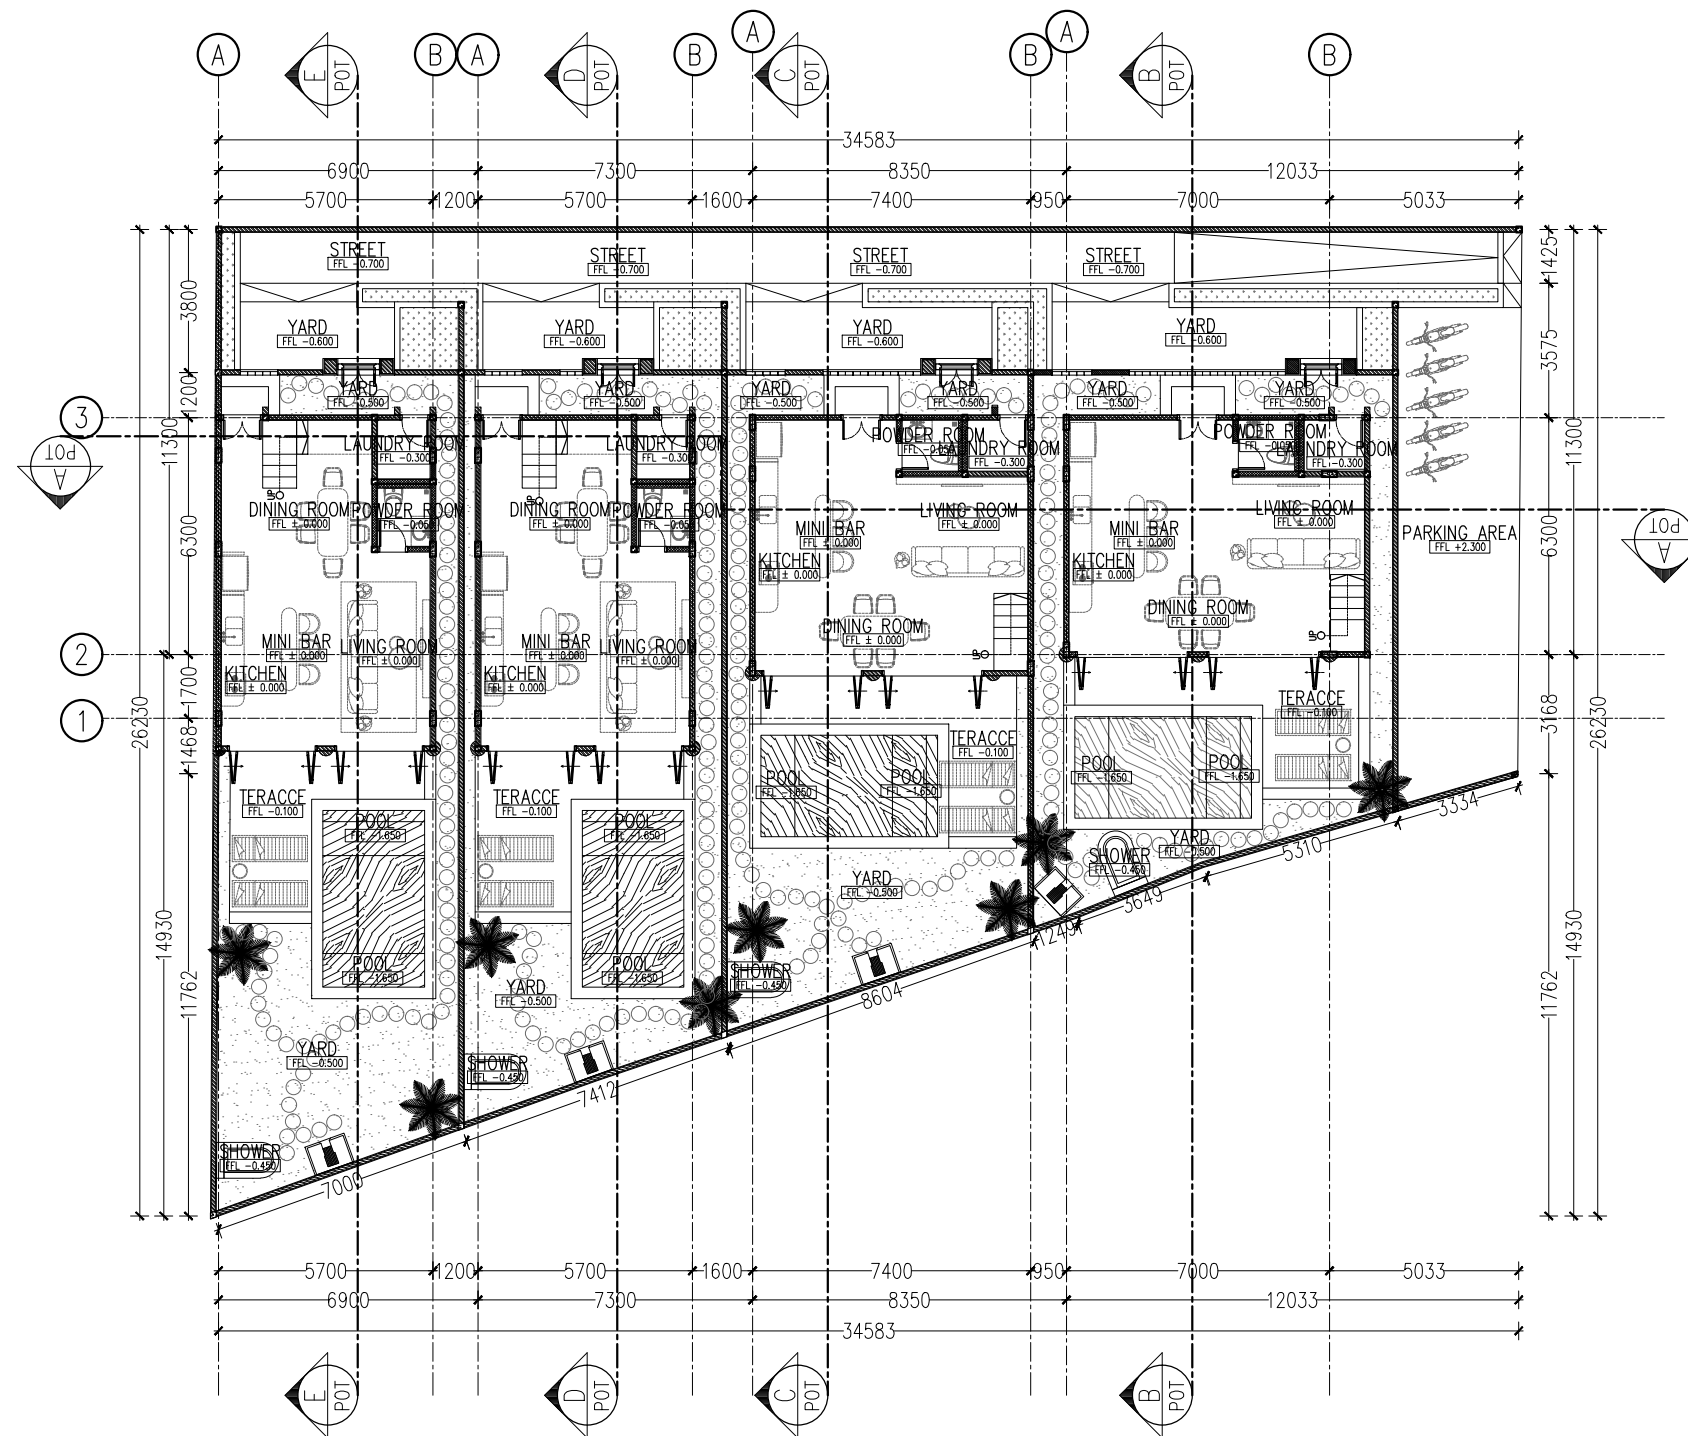
ARCHITECTURE AND STRUCTURE DRAWING
KUTUH VILLAS

GUNUNG PAYU ST., KUTUH, KUTA SELATAN, BADUNG, BALI
2024

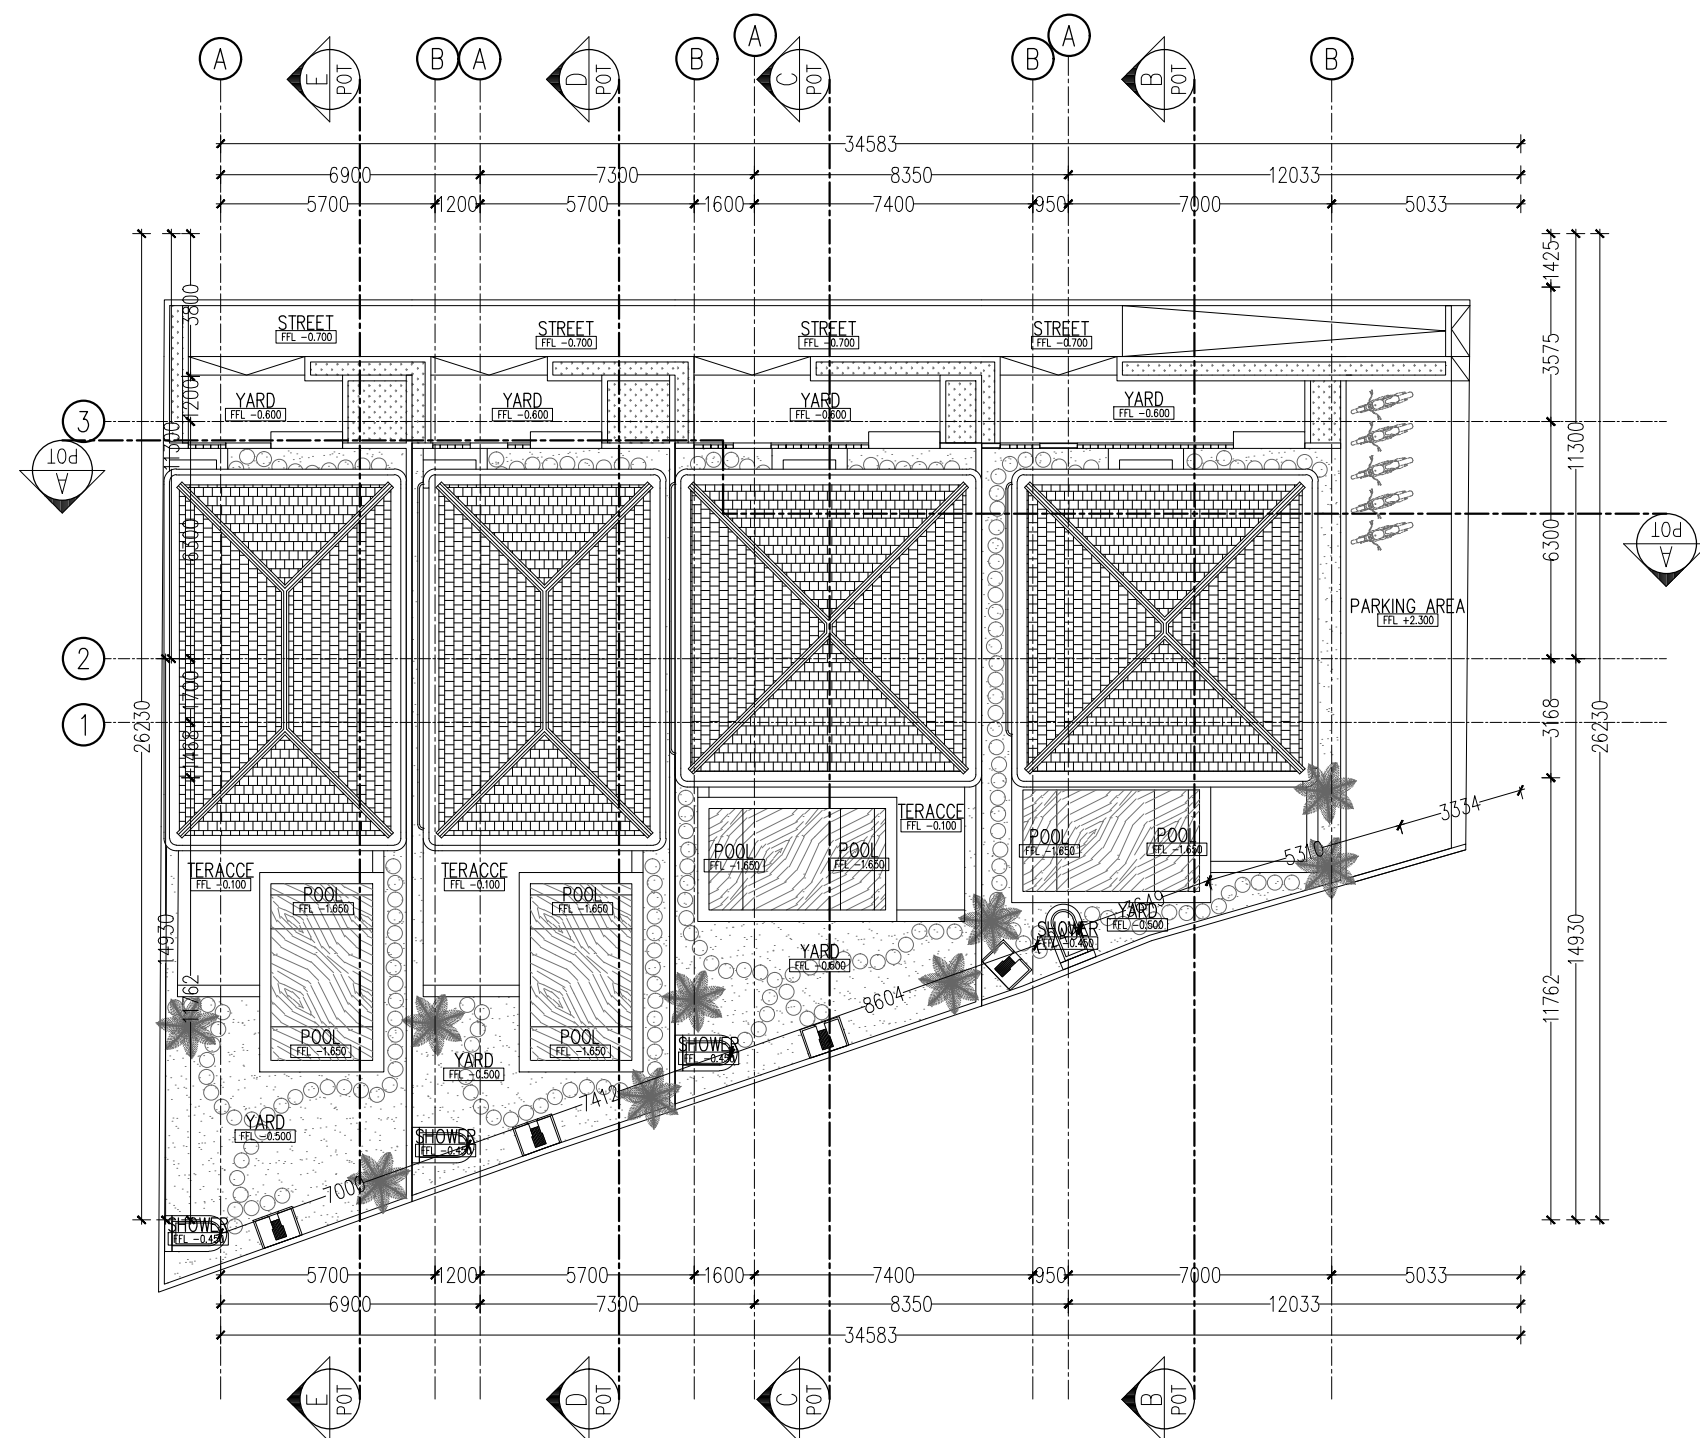



001 OVERALL SITE PLAN
01 1 : 200

<div>ARCHITECT CONSULTANT :</div> <div><div><div>MAHAMERU STUDIO</div><div>address : br. seseh, singapadu, sukawati, gianyar, bali 80582 phone : +62 361 294005 , 085237054990 , 081339400668 email : wayanmustika82@gmail.com</div></div></div>	<div>CLIENT :</div> <div>MR./MRS. CZIPPER ZSOLT</div>	<div>PROJECT TITLE :</div> <div>KUTUH VILLAS</div>	<div>DRAWING TITLE :</div> <div>OVERALL SITE PLAN</div>	<div>NO</div> <div>REVISION</div> <div>DATE</div> <div>SIGN</div> <div></div> <div></div> <div></div> <div></div> <div></div> <div></div> <div></div> <div></div>	<div>ARCHITECT</div> <div>I WAYAN MUSTIKA</div>
		<div>NO. DRAWING</div> <div>SCALE</div> <div>DATE</div> <div>DRAWN</div> <div>CHECKED</div> <div>APPROVED</div>		<div>001</div> <div>1 : 200</div> <div>07/24/2024</div> <div>IWM</div> <div></div> <div></div>	




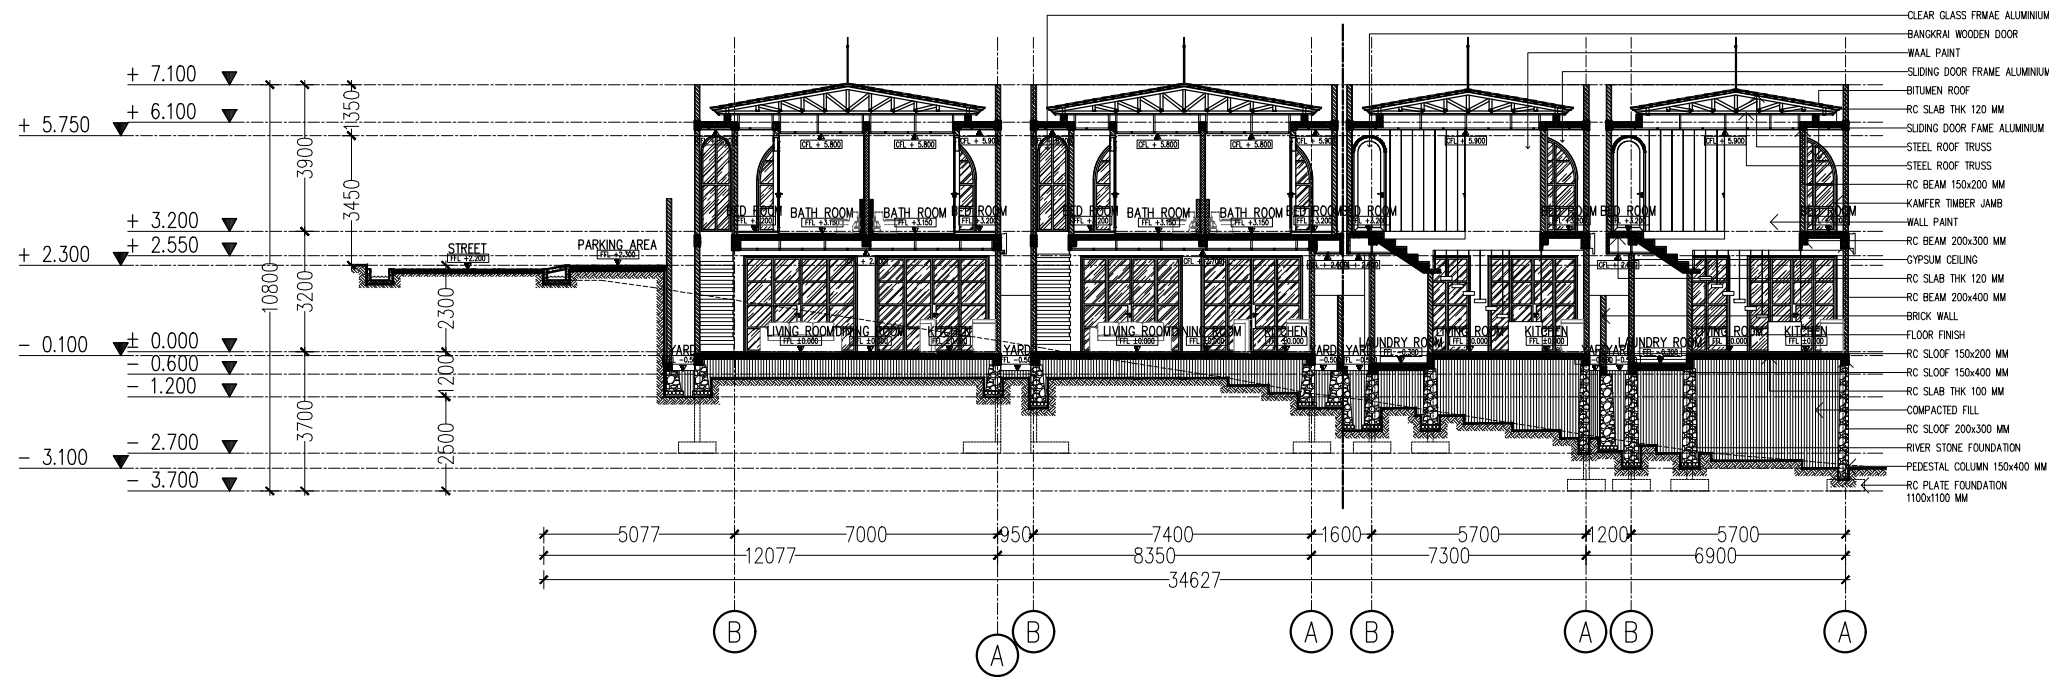
1 : 200

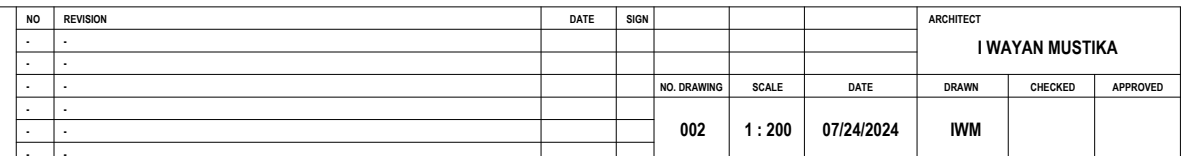

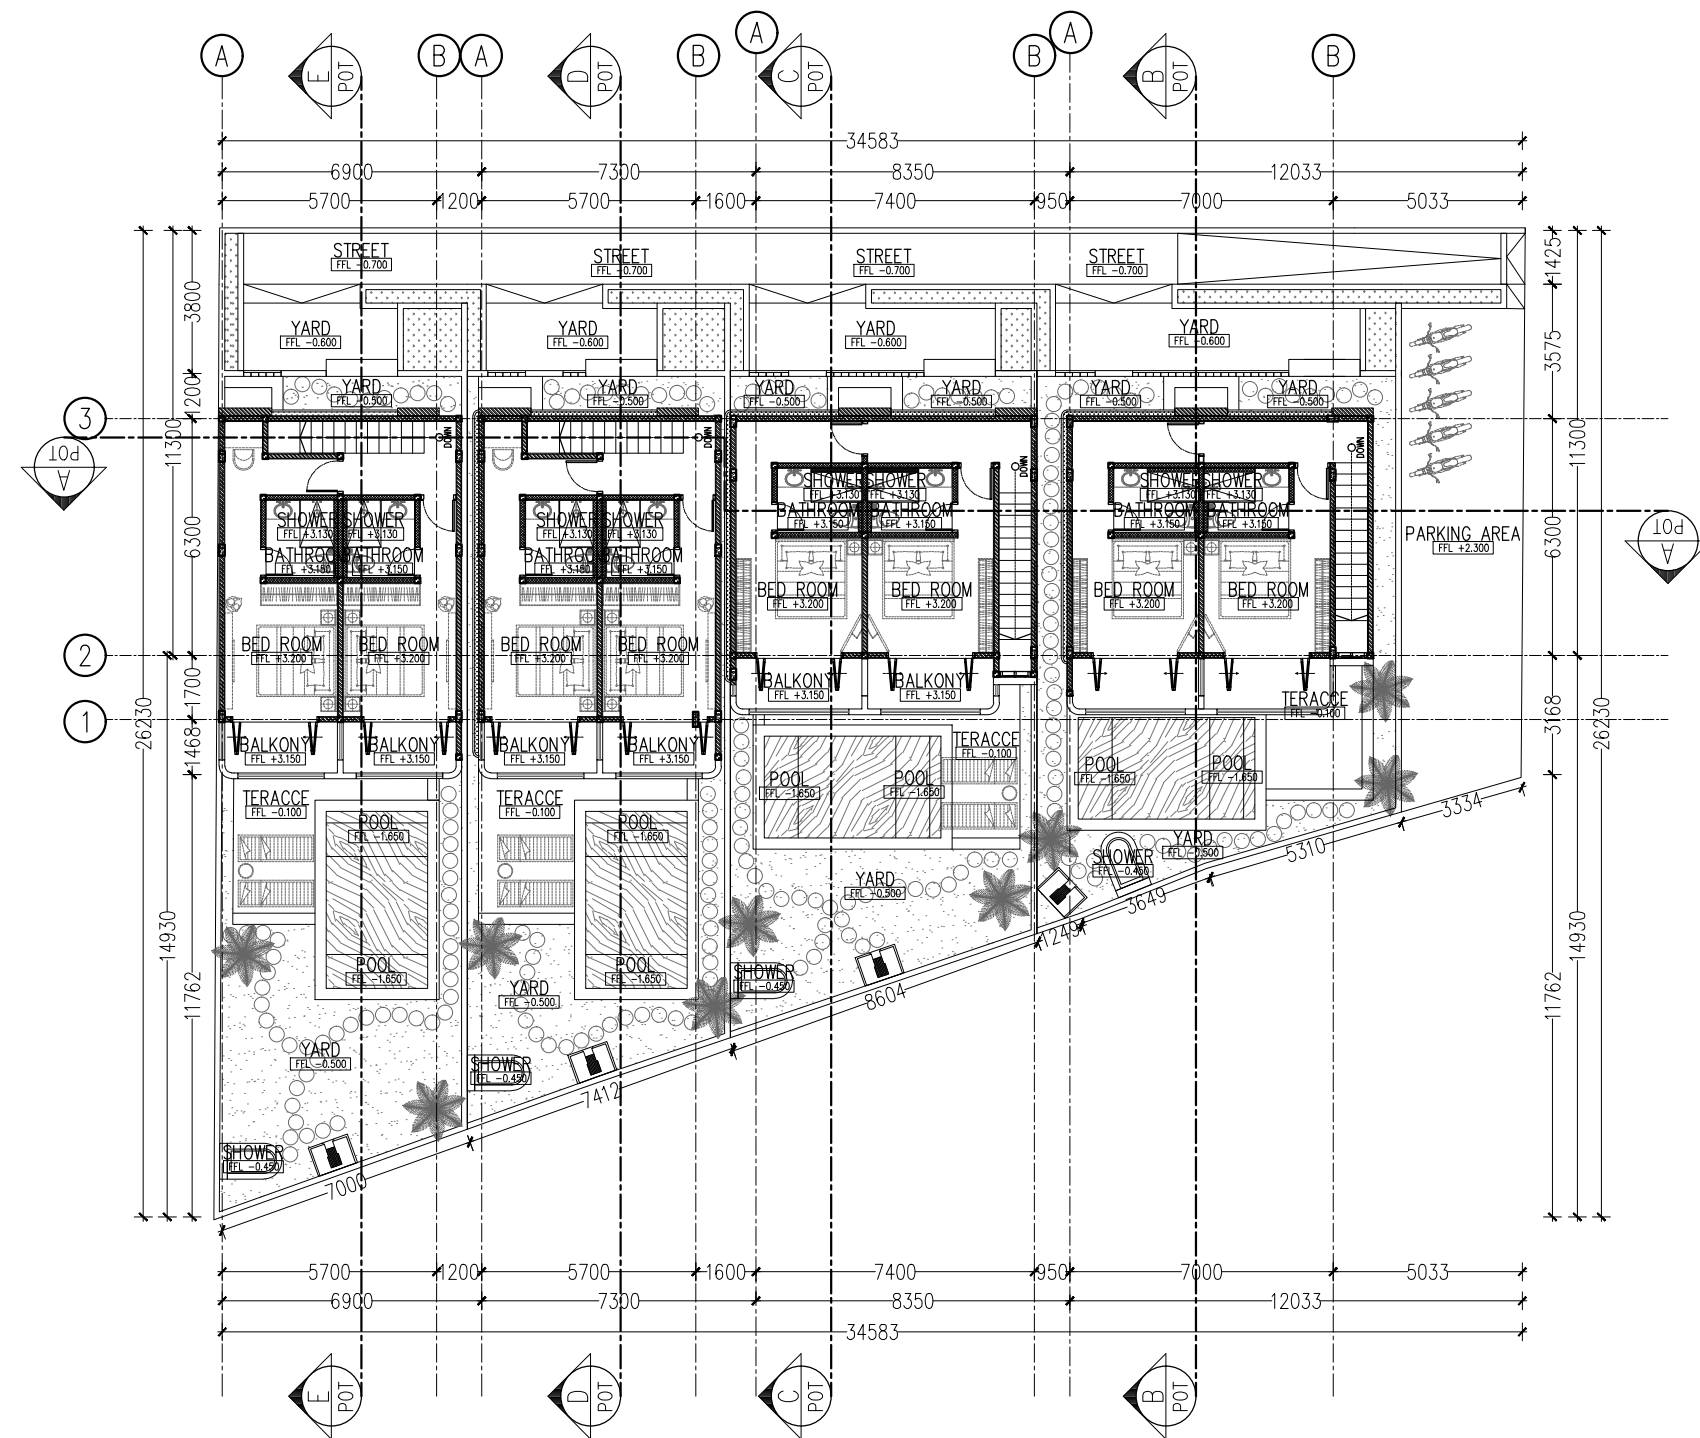

003 OVERALL UPPER FLOOR PLAN
01 1 : 200

<div>ARCHITECT CONSULTANT :</div> <div>MAHAMERU STUDIO address : br. seseh, singapadu, sukawati, glanyar, bali 80582 phone : +62 361 294005 , 085237054990 , 081339400668 email : wayanmustika82@gmail.com</div>	<div>CLIENT :</div> <div>MR./MRS. CZIPPER ZSOLT</div>	<div>PROJECT TITLE :</div> <div>KUTUH VILLAS</div>	<div>DRAWING TITLE :</div> <div>OVERALL UPPER FLOOR PLAN</div>	NO		REVISION	DATE	SIGN				ARCHITECT		
				-		-						I WAYAN MUSTIKA		
				-		-								
				-		-								
				-		-								
		-		-										
		-		-										
								NO. DRAWING	SCALE	DATE	DRAWN	CHECKED	APPROVED	
								003	1 : 200	07/24/2024	IWM			



004

OVERALL SECTION A-A

01

1 : 200

ARCHITECT CONSULTANT :



MAHAMERU STUDIO

address : br. seseh, singapadu, sukawati, glanyar, bali 80582
phone : +62 361 294005 , 085237054990 , 081339400668
email : wayanmustika82@gmail.com

CLIENT :

MR./MRS. CZIPPER ZSOLT

PROJECT TITLE :

KUTUH VILLAS

LOCATION :

GUNUNG PAYU ST., KUTUH, KUTA SELATAN, BADUNG, BALI

DRAWING TITLE :

OVERALL UPPER FLOOR PLAN


NO	REVISION	DATE	SIGN				ARCHITECT
-	-						I WAYAN MUSTIKA
-	-						
-	-						
-	-						
-	-						
-	-						
-	-						
-	-						
-	-						
		NO. DRAWING	SCALE	DATE	DRAWN	CHECKED	APPROVED
		004	1 : 200	07/24/2024	IWM		

005

02

OVERALL SECTION C-C

1 : 200

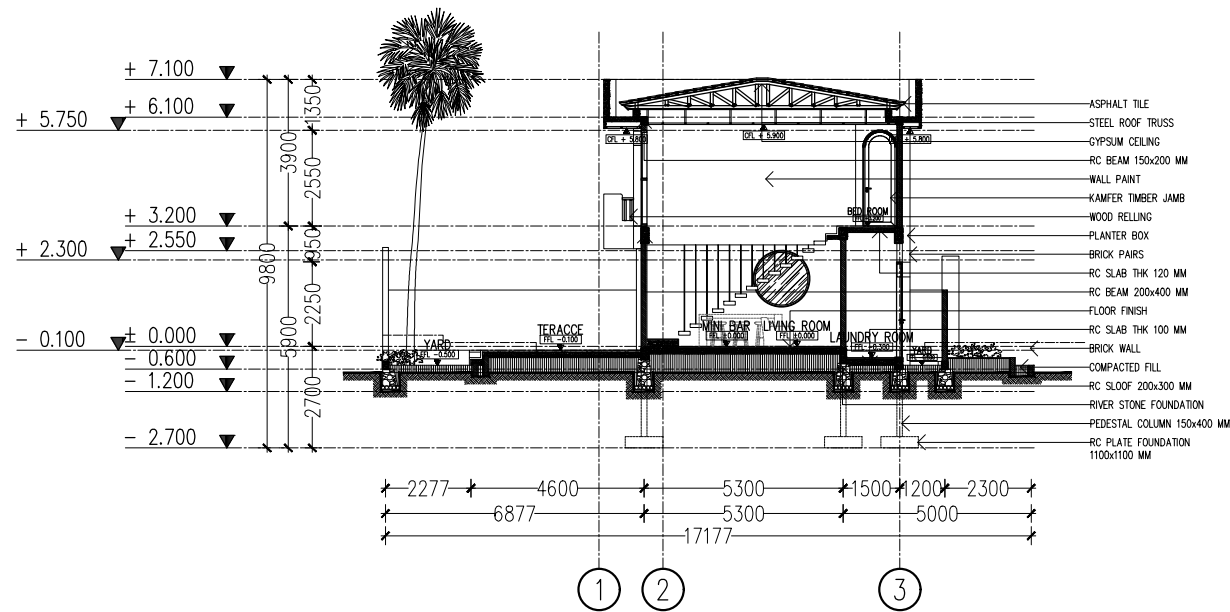


005


01

OVERALL SECTION B-B

1 : 200

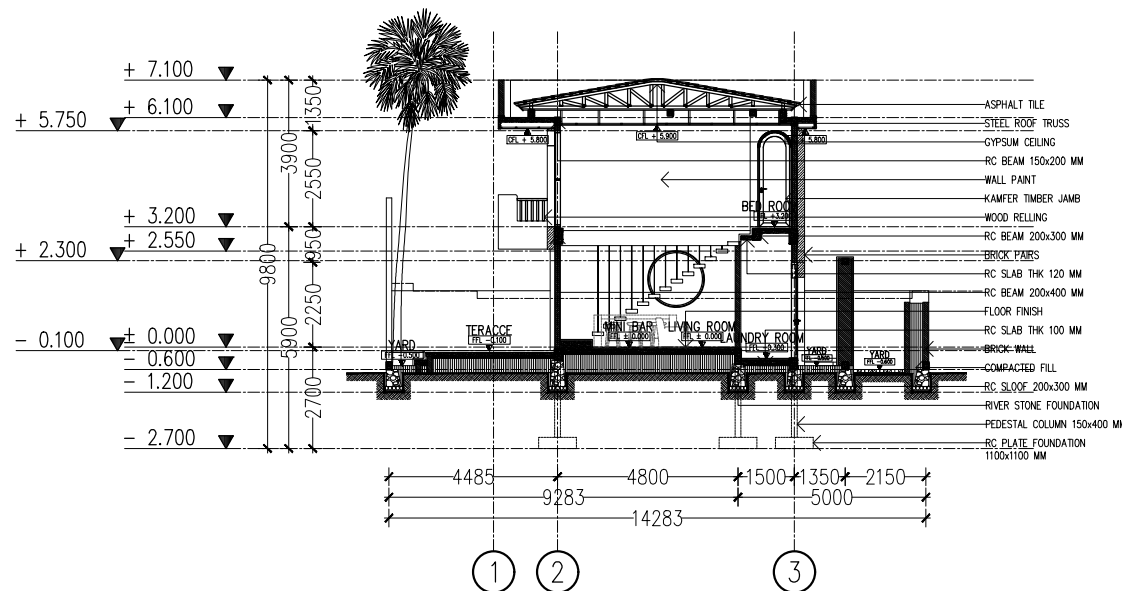

ARCHITECT CONSULTANT :		CLIENT :		PROJECT TITLE :		DRAWING TITLE :		NO			REVISION			DATE		SIGN		ARCHITECT		
<div><div>MAHAMERU STUDIO address : br. seseh, singapadu, sukawati, glanyar, bali 80582 phone : +62 361 294005 , 085237054990 , 081339400668 email : wayanmustika82@gmail.com</div></div>		MR./MRS. CZIPPER ZSOLT		KUTUH VILLAS		OVERALL SECTION (B-B AND C-C)		-			-							I WAYAN MUSTIKA		
								-			-									
								-			-									
								-			-									
								-			-									
				LOCATION :				005			1 : 200			07/24/2024		IWM				
				GUNUNG PAYU ST., KUTUH, KUTA SELATAN, BADUNG, BALI																

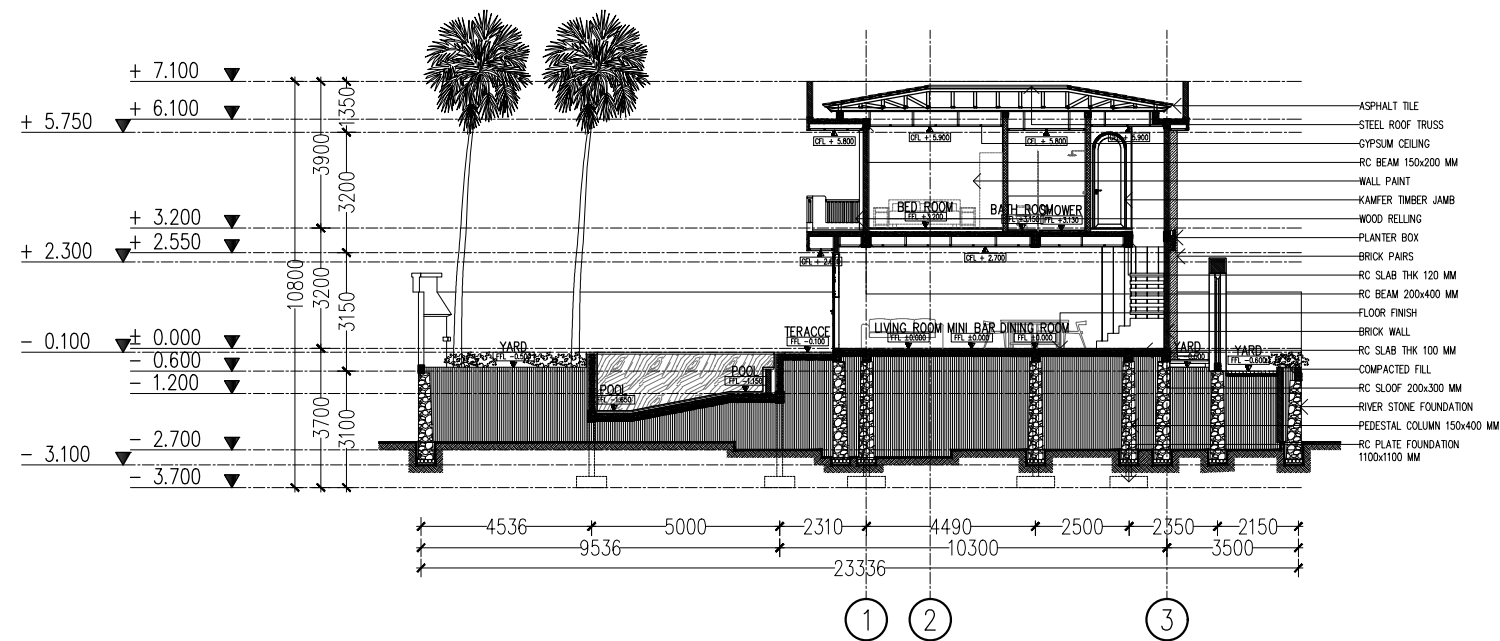


006

OVERALL SECTION E-E

02

1 : 200

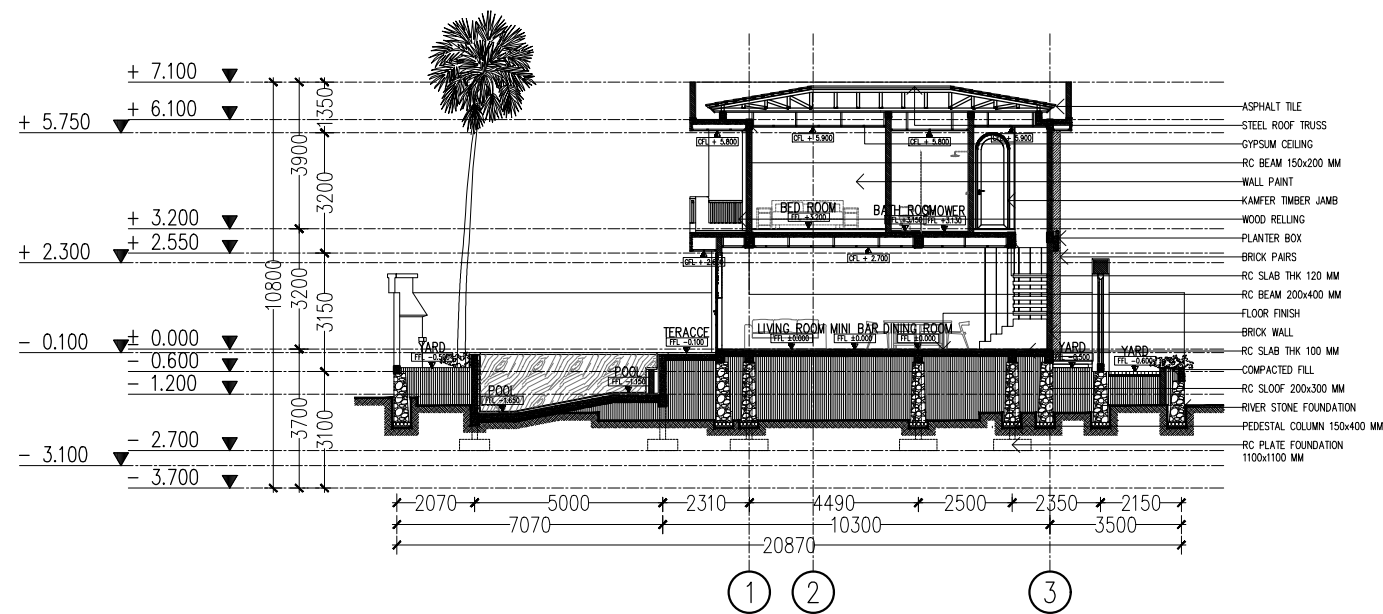

006

OVERALL SECTION D-D

01

1 : 200

ARCHITECT CONSULTANT :



MAHAMERU STUDIO

address : br. seseh, singapadu, sukawati, glanyar, bali 80582
phone : +62 361 294005 , 085237054990 , 081339400668
email : wayanmustika82@gmail.com

CLIENT :

MR./MRS. CZIPPER ZSOLT

PROJECT TITLE :

KUTUH VILLAS


LOCATION :

GUNUNG PAYU ST., KUTUH, KUTA SELATAN, BADUNG, BALI

DRAWING TITLE :

OVERALL SECTION (D-D AND E-E)

NO	REVISION	DATE	SIGN				ARCHITECT			
-	-						I WAYAN MUSTIKA			
-	-									
-	-									
-	-				NO. DRAWING	SCALE	DATE	DRAWN	CHECKED	APPROVED
-	-				006	1 : 200	07/24/2024	IWM		
-	-									
-	-									
-	-									

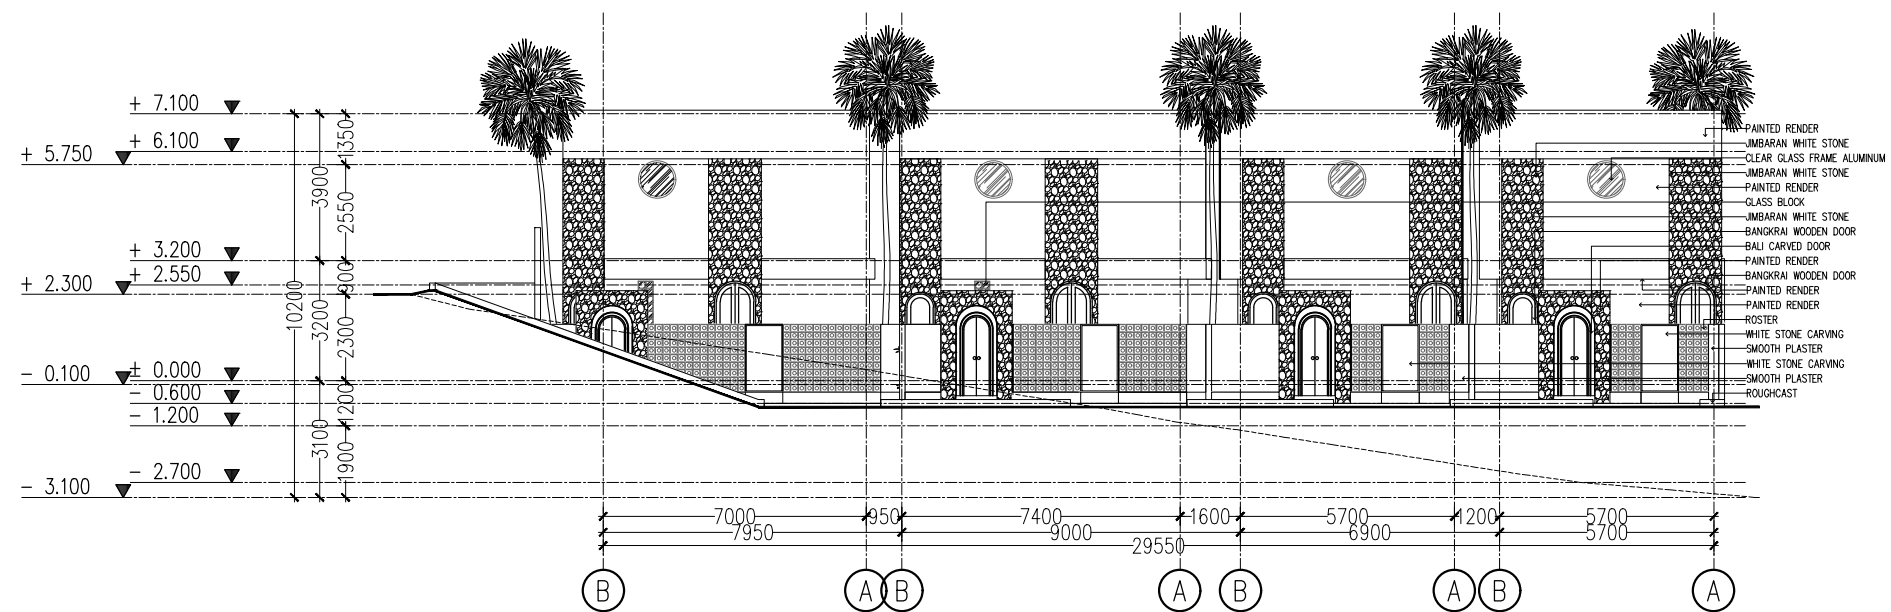

01

OVERALL NORTH ELEVATION

1 : 200

ARCHITECT CONSULTANT :



MAHAMERU STUDIO

address ; br. seseh, singapadu, sukawati, ganyar, bali 80582
phone ; +62 361 294005 , 085237054990 , 081339400668
email ; wayanmustika82@gmail.com

CLIENT :	
----------	--

MR./MRS. CZIPPER ZSOLT

PROJECT TITLE :


KUTUH VILLAS

LOCATION :
GUNUNG PAYU ST., KUTUH, KUTA SELATAN, BADUNG, BALI

DRAWING TITLE :

OVERALL NORTH ELEVATION



NO	REVISION	DATE	SIGN				ARCHITECT			
-	-						I WAYAN MUSTIKA			
-	-									
-	-									
-	-				NO. DRAWING	SCALE	DATE	DRAWN	CHECKED	APPROVED
-	-				007	1 : 200	07/24/2024	IWM		
-	-									
-	-									

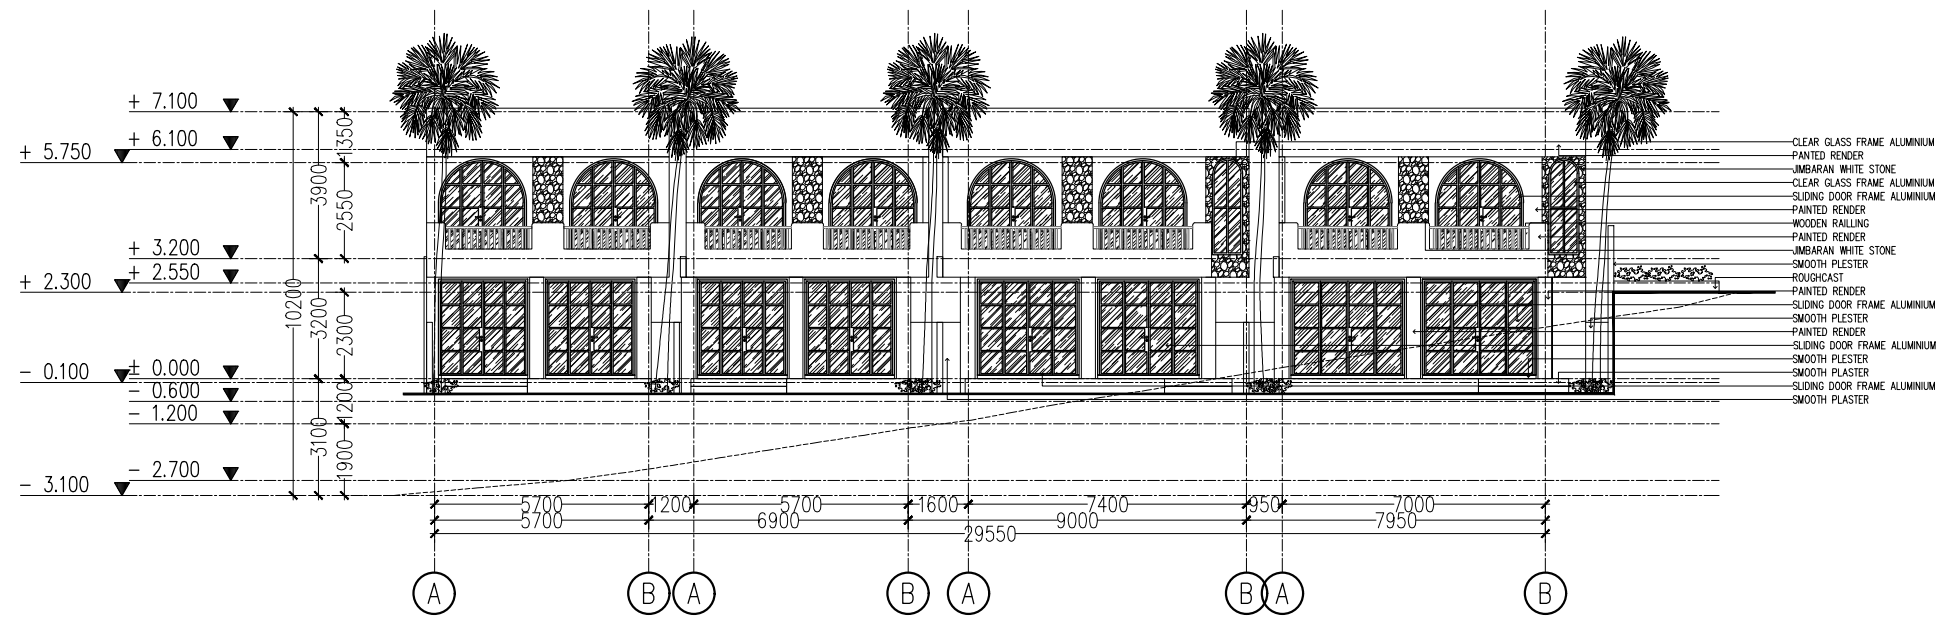

008 OVERALL SOUTH ELEVATION
01 1 : 200

<div>ARCHITECT CONSULTANT :</div> <div><div><div>MAHAMERU STUDIO</div><div>address : br. seseh, singapadu, sukawati, glanyar, bali 80582</div><div>phone : +62 361 294005 , 085237054990 , 081339400668</div><div>email : wayanmustika82@gmail.com</div></div></div>	<div>CLIENT :</div> <div>MR./MRS. CZIPPER ZSOLT</div>	<div>PROJECT TITLE :</div> <div>KUTUH VILLAS</div> <div>LOCATION : GUNUNG PAYU ST., KUTUH, KUTA SELATAN, BADUNG, BALI</div>	<div>DRAWING TITLE :</div> <div>OVERALL SOUTH ELEVATION</div>	NO	REVISION	DATE	SIGN				ARCHITECT			
				-	-						I WAYAN MUSTIKA			
				-	-									
				-	-									
				-	-									
				-	-				NO. DRAWING	SCALE	DATE	DRAWN	CHECKED	APPROVED
				-	-				008	1 : 200	07/24/2024	IWM		
				-	-									
				-	-									
				-	-									



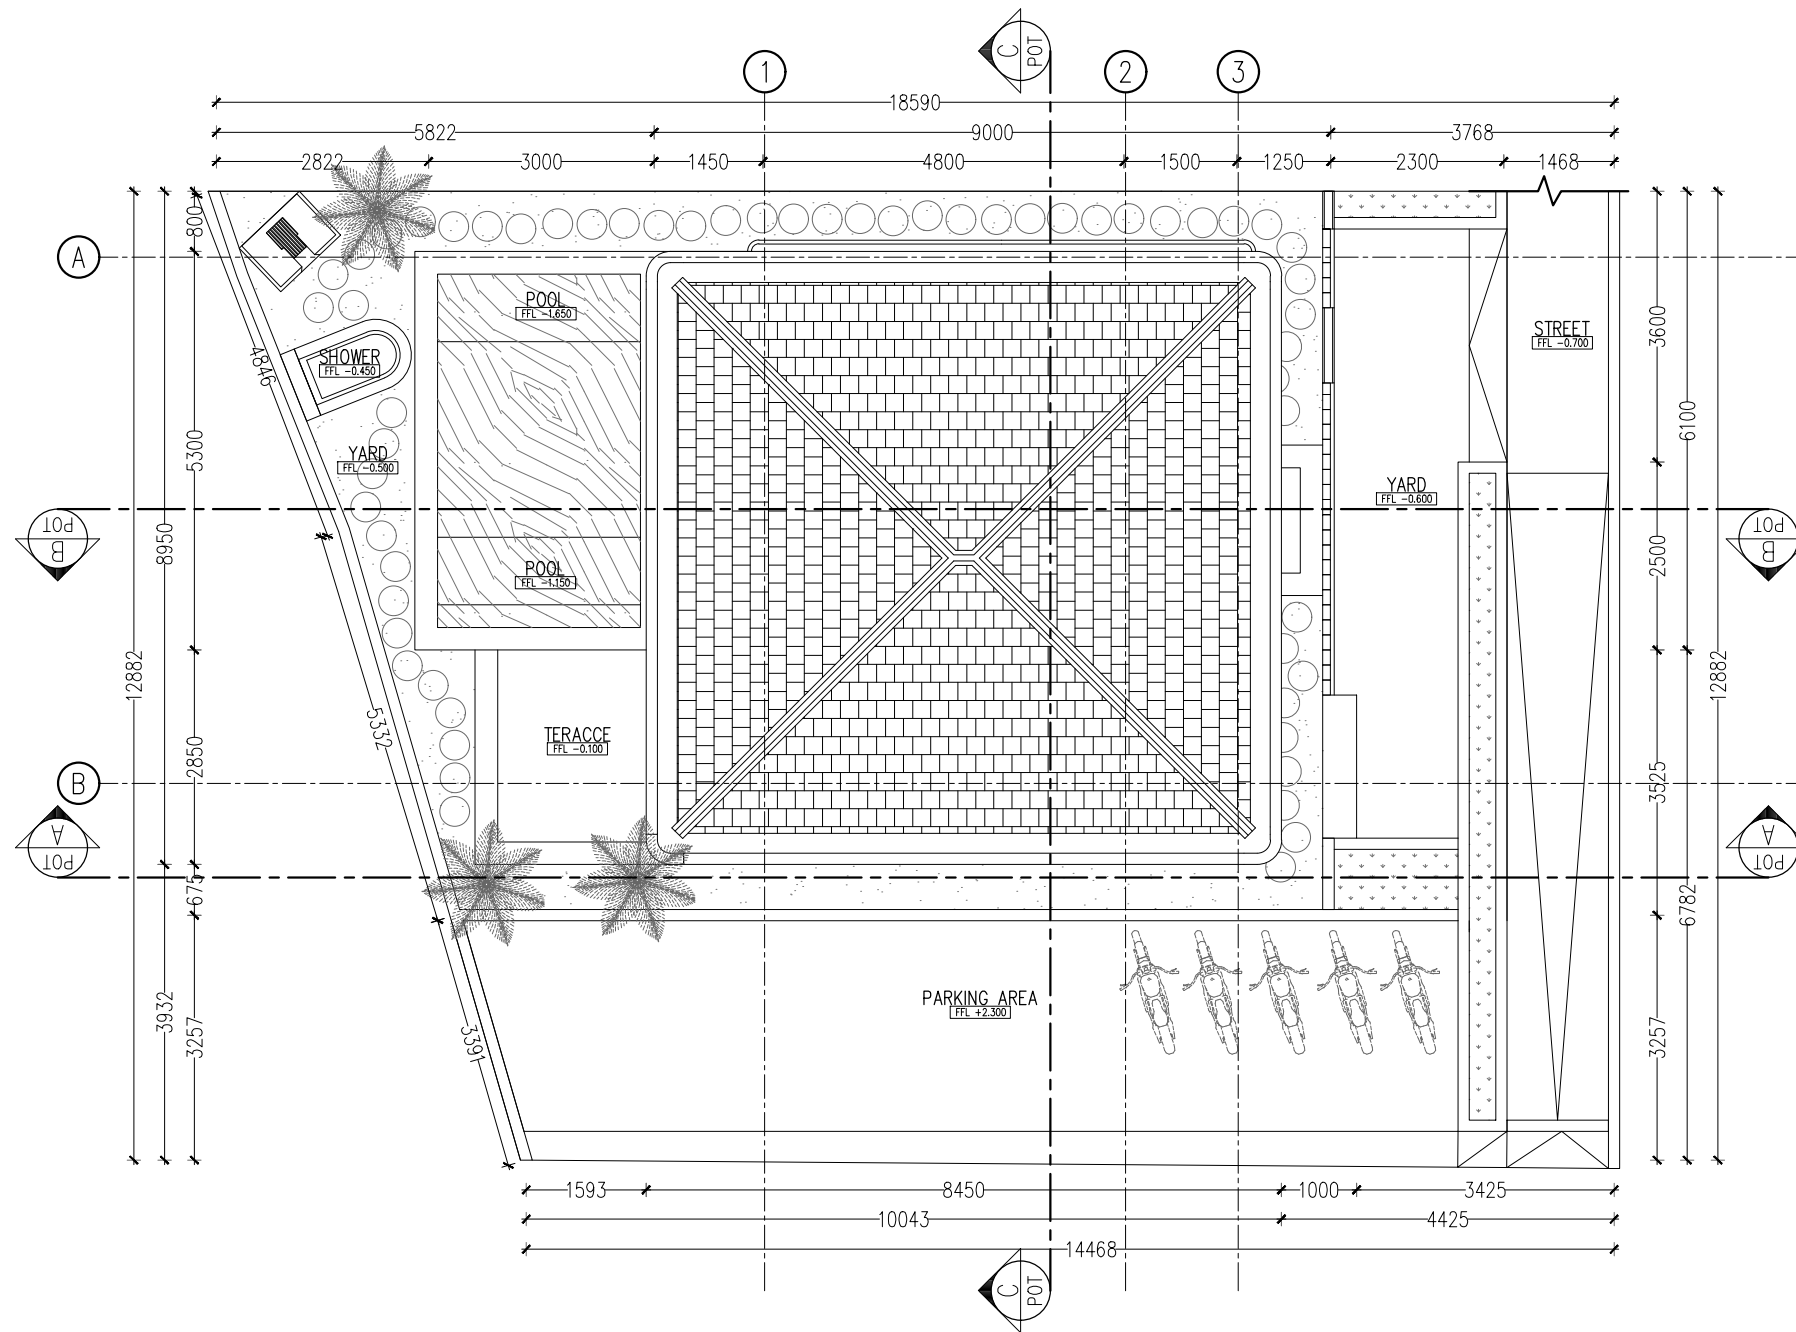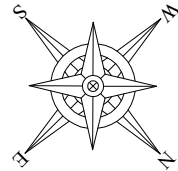

010

SITEPLAN VILLA A

01

1 : 100

ARCHITECT CONSULTANT :



MAHAMERU STUDIO

address : br. seseh, singapadu, sukawati, glanyar, bali 80582
phone : +62 361 294005 , 085237054990 , 081339400668
email : wayanmustika82@gmail.com

CLIENT :

MR./MRS. CZIPPER ZSOLT

PROJECT TITLE :

KUTUH VILLAS


LOCATION :

GUNUNG PAYU ST., KUTUH, KUTA SELATAN, BADUNG, BALI

DRAWING TITLE :

SITEPLAN VILLA A

NO	REVISION	DATE	SIGN	NO. DRAWING	SCALE	DATE	ARCHITECT	DRAWN	CHECKED	APPROVED
1				010	1 : 100	07/24/2024	I WAYAN MUSTIKA	IWM		

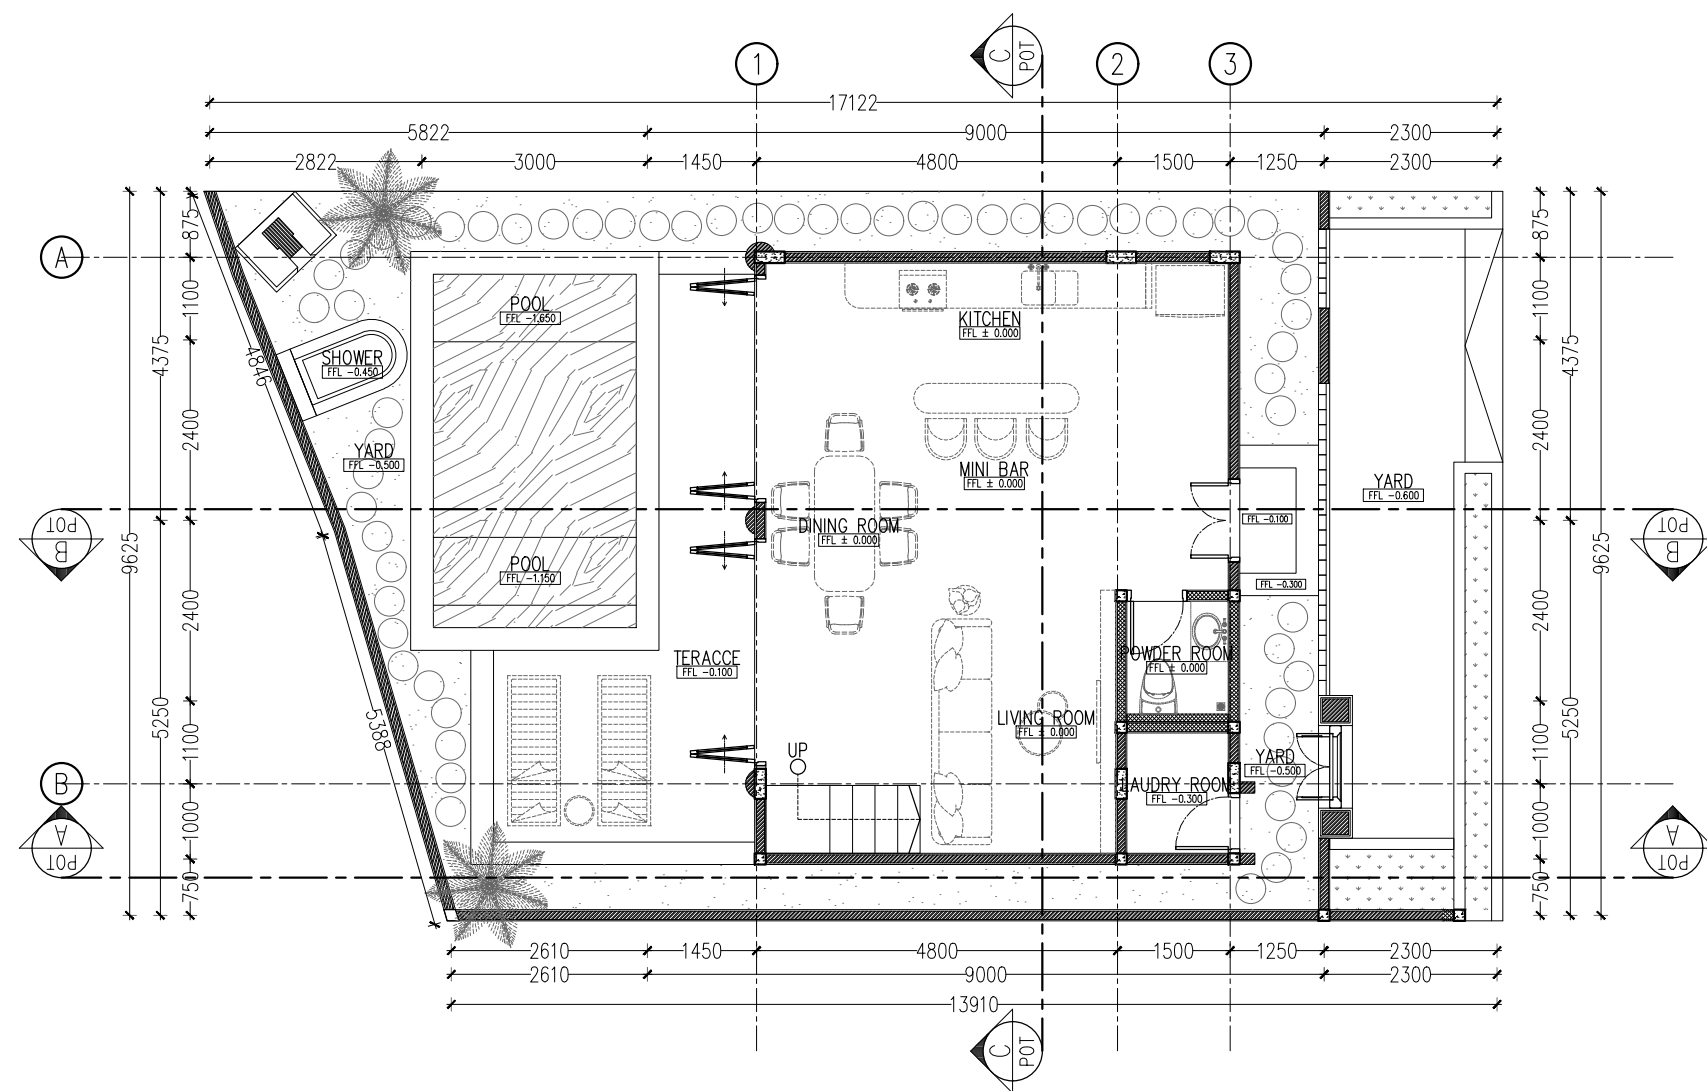

LAYOUT LOWER FLOOR PLAN VILLA A

1 : 100





2 **MR./MRS. CZIPPER ZSOLT**

KUTUH VILLAS

LAYOUT LOWER FLOOR PLAN

NO	REVISION	DATE	SIGN				ARCHITECT		
-	-						I WAYAN MUSTIKA		
-	-								
-	-			NO. DRAWING	SCALE	DATE	DRAWN	CHECKED	APPROVED
-	-			011	1 : 100	07/24/2024	IWM		
-	-								
-	-								

A3

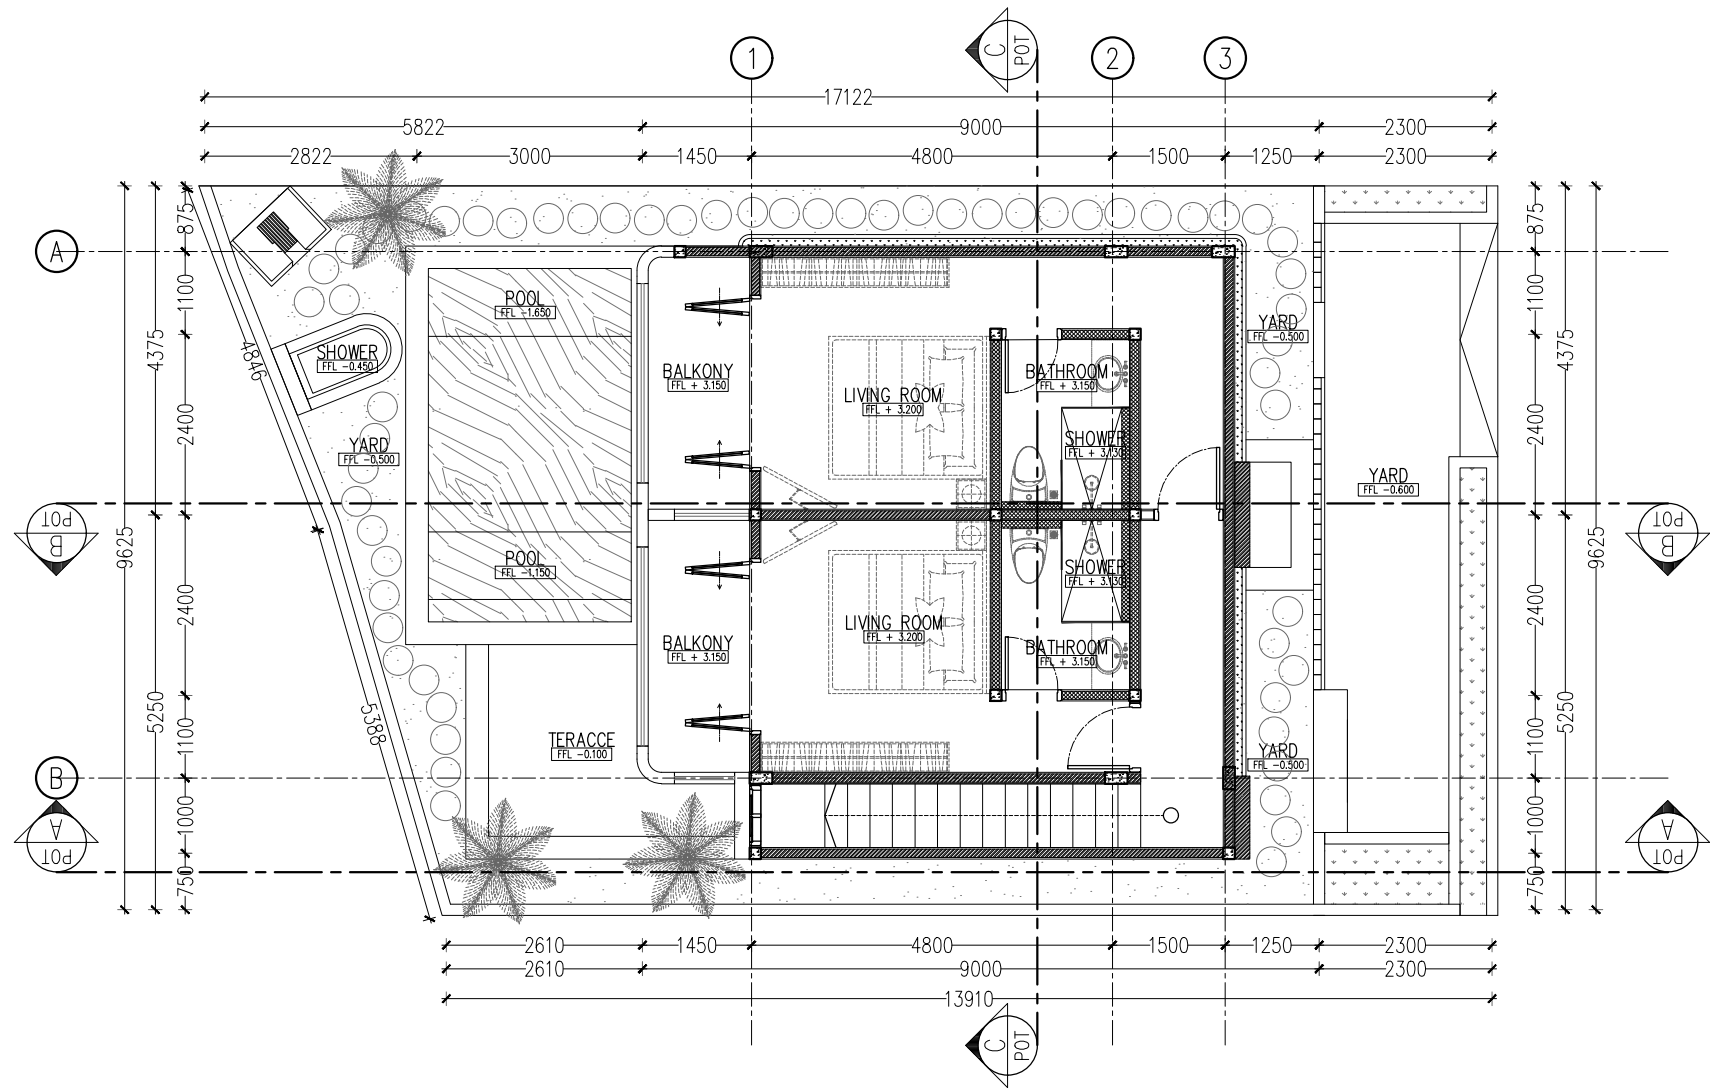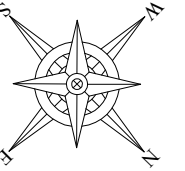

013

LAYOUT UPPER FLOOR PLAN VILLA A

01

1 : 100

ARCHITECT CONSULTANT :



MAHAMERU STUDIO

address : br. seseh, singapadu, sukawati, glanyar, bali 80582
phone : +62 361 294005 , 085237054990 , 081339400668
email : wayanmustika82@gmail.com

CLIENT :

MR./MRS. CZIPPER ZSOLT

PROJECT TITLE :

KUTUH VILLAS


LOCATION :

GUNUNG PAYU ST., KUTUH, KUTA SELATAN, BADUNG, BALI

DRAWING TITLE :

LAYOUT UPPER FLOOR PLAN VILLA A

NO	REVISION	DATE	SIGN				ARCHITECT			
-	-						I WAYAN MUSTIKA			
-	-									
-	-									
-	-						</			

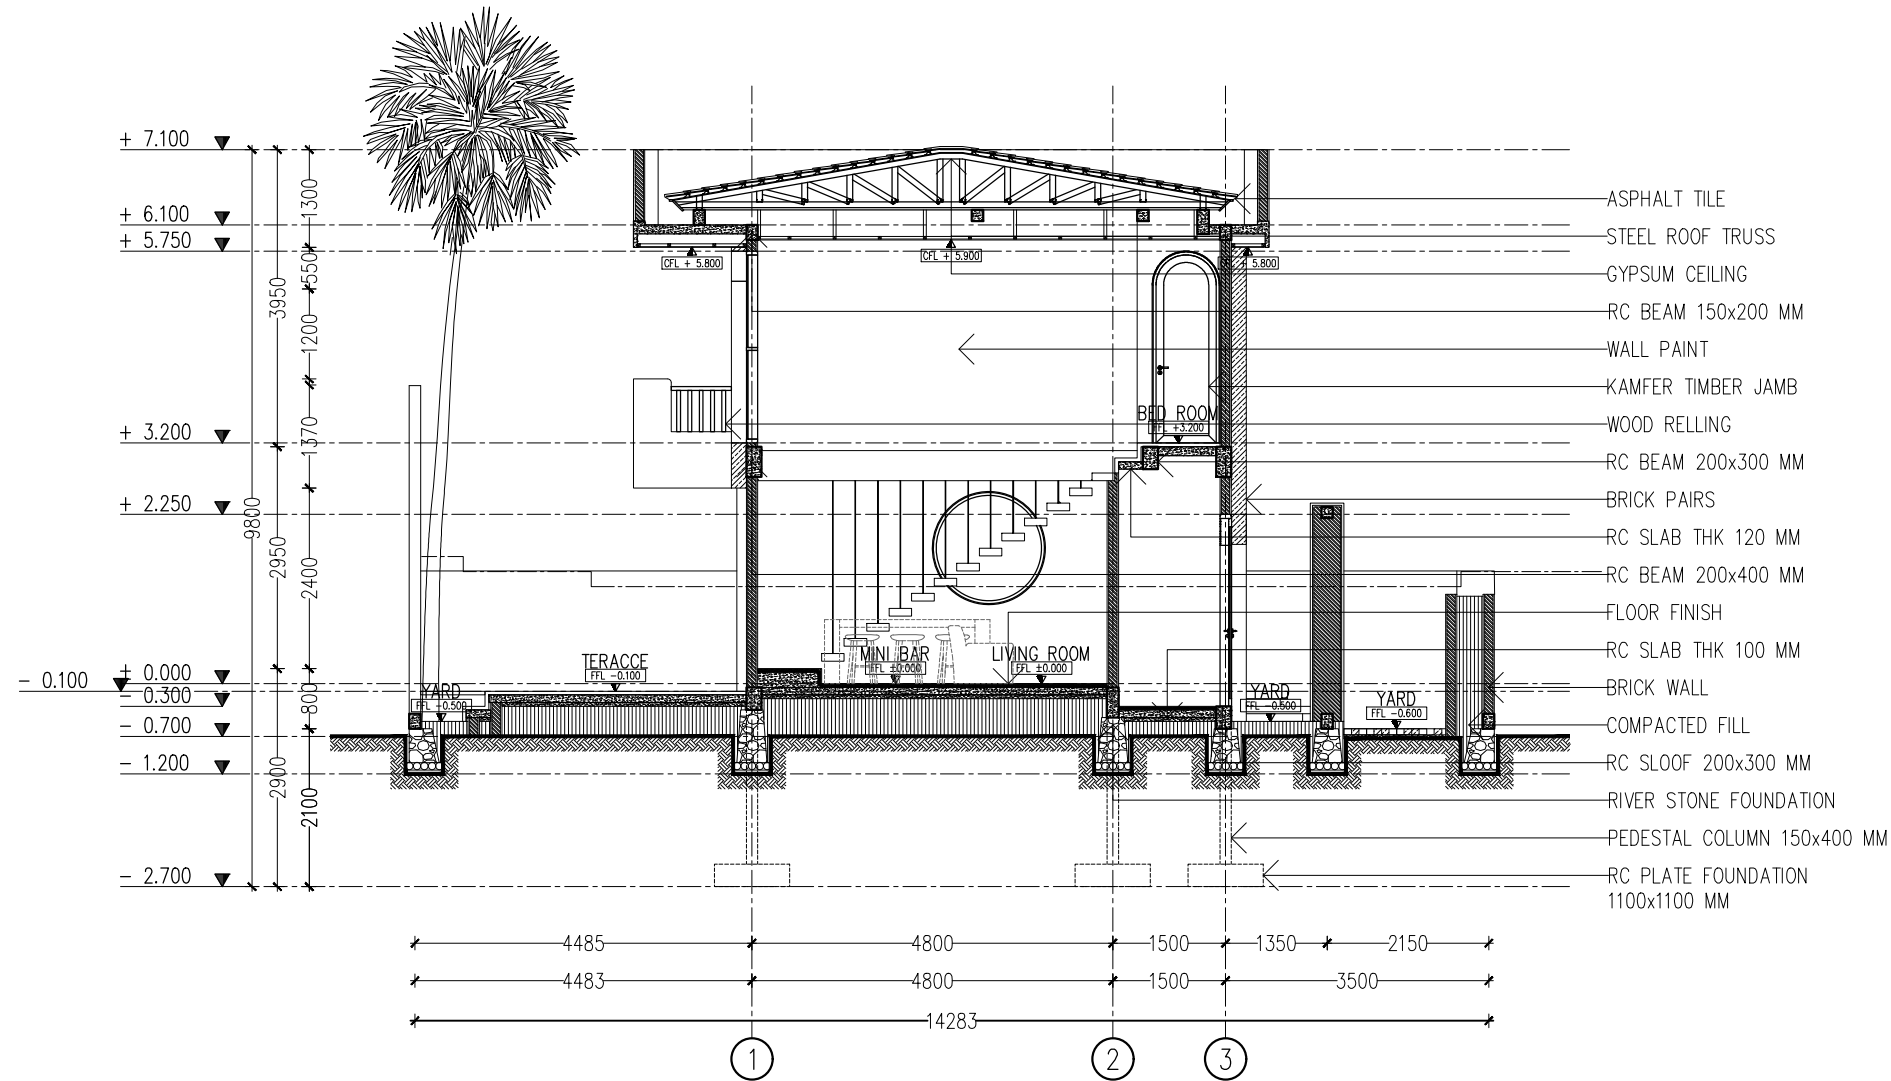

014

SECTION A-A VILLA A

01

1 : 100

ARCHITECT CONSULTANT :



MAHAMERU STUDIO

address : br. seseh, singapadu, sukawati, glanyar, bali 80582
phone : +62 361 294005 , 085237054990 , 081339400668
email : wayanmustika82@gmail.com

CLIENT :

MR./MRS. CZIPPER ZSOLT

PROJECT TITLE :

KUTUH VILLAS

LOCATION :

GUNUNG PAYU ST., KUTUH, KUTA SELATAN, BADUNG, BALI

DRAWING TITLE :

SECTION A-A VILLA A

NO

REVISION

DATE

SIGN

ARCHITECT

I WAYAN MUSTIKA

-

-

-

-

-

-

-

-

NO. DRAWING

SCALE

DATE

DRAWN

CHECKED


APPROVED

013


1 : 100



07/24/2024

IWM

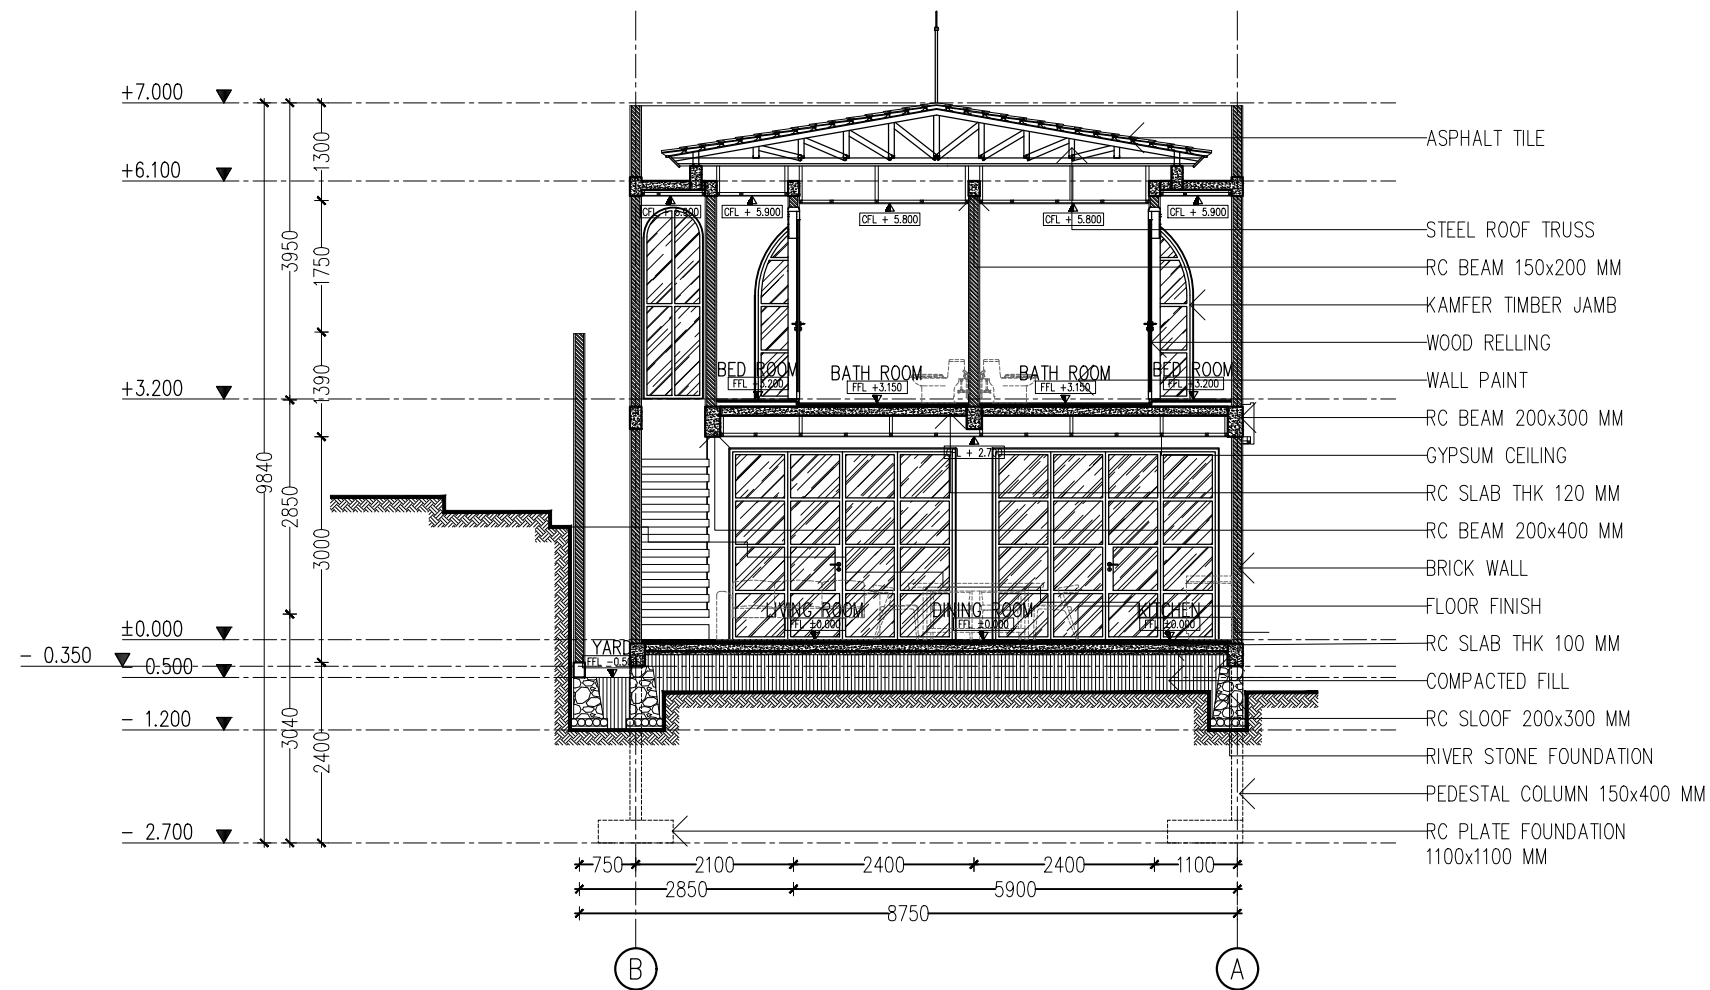

016 SECTION C-C VILLA A
01 1 : 100

<div>ARCHITECT CONSULTANT :</div> <div><div>MAHAMERU STUDIO</div><div>address : br. seseh, singapadu, sukawati, ginyar, bali 80582 phone : +62 361 294005 , 085237054990 , 081339400668 email : wayanmustika82@gmail.com</div></div>	<div>CLIENT :</div> <div>MR./MRS. CZIPPER ZSOLT</div>	<div>PROJECT TITLE :</div> <div>KUTUH VILLAS</div>	<div>DRAWING TITLE :</div> <div>SECTION C-C VILLA A</div>	NO	REVISION	DATE	SIGN				ARCHITECT					
				-	-						I WAYAN MUSTIKA					
				-	-											
				-	-						NO. DRAWING	SCALE	DATE	DRAWN	CHECKED	APPROVED
				-	-						016	1 : 100	07/24/2024	IWM		
				-	-											
		-	-													
		<div>LOCATION :</div> <div>GUNUNG PAYU ST., KUTUH, KUTA SELATAN, BADUNG, BALI</div>														

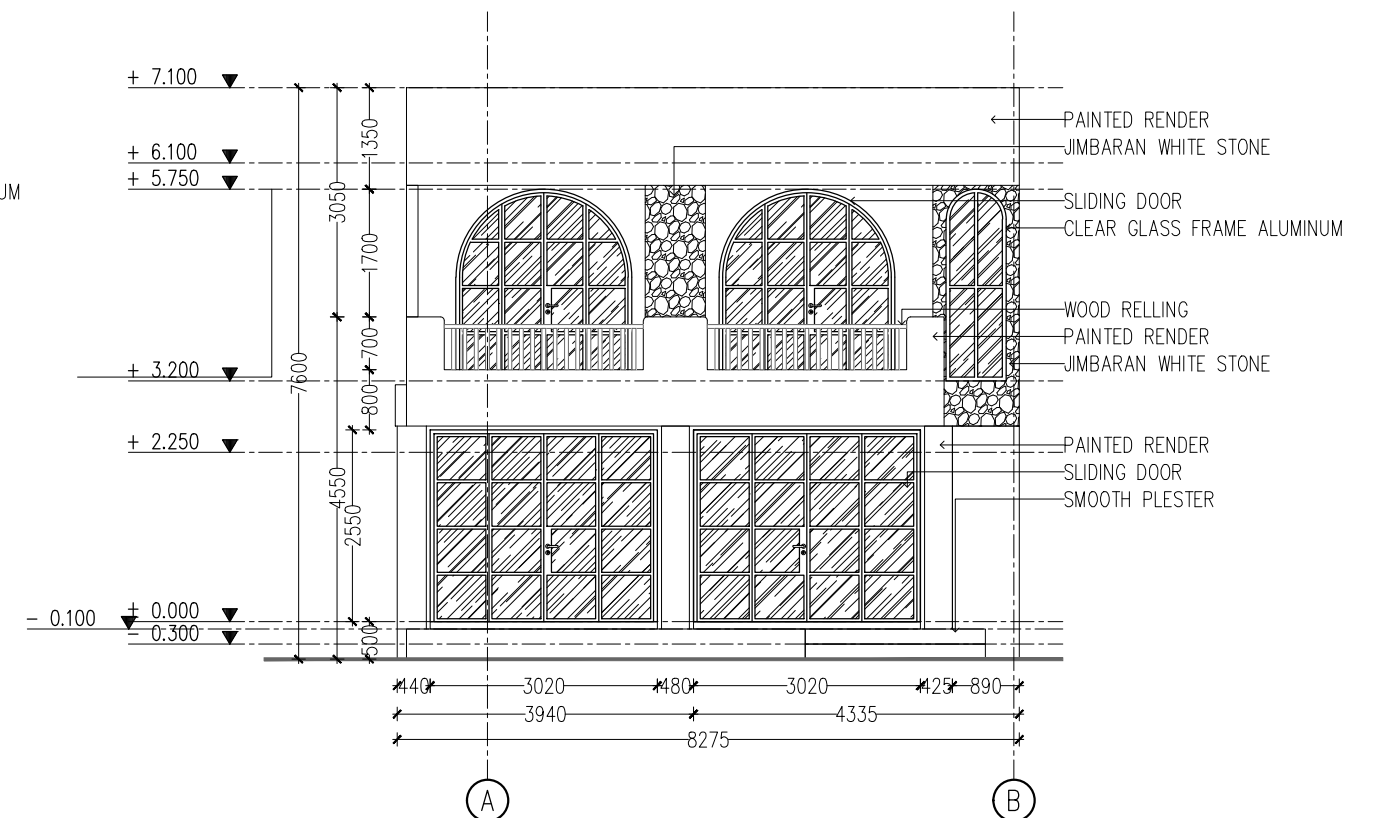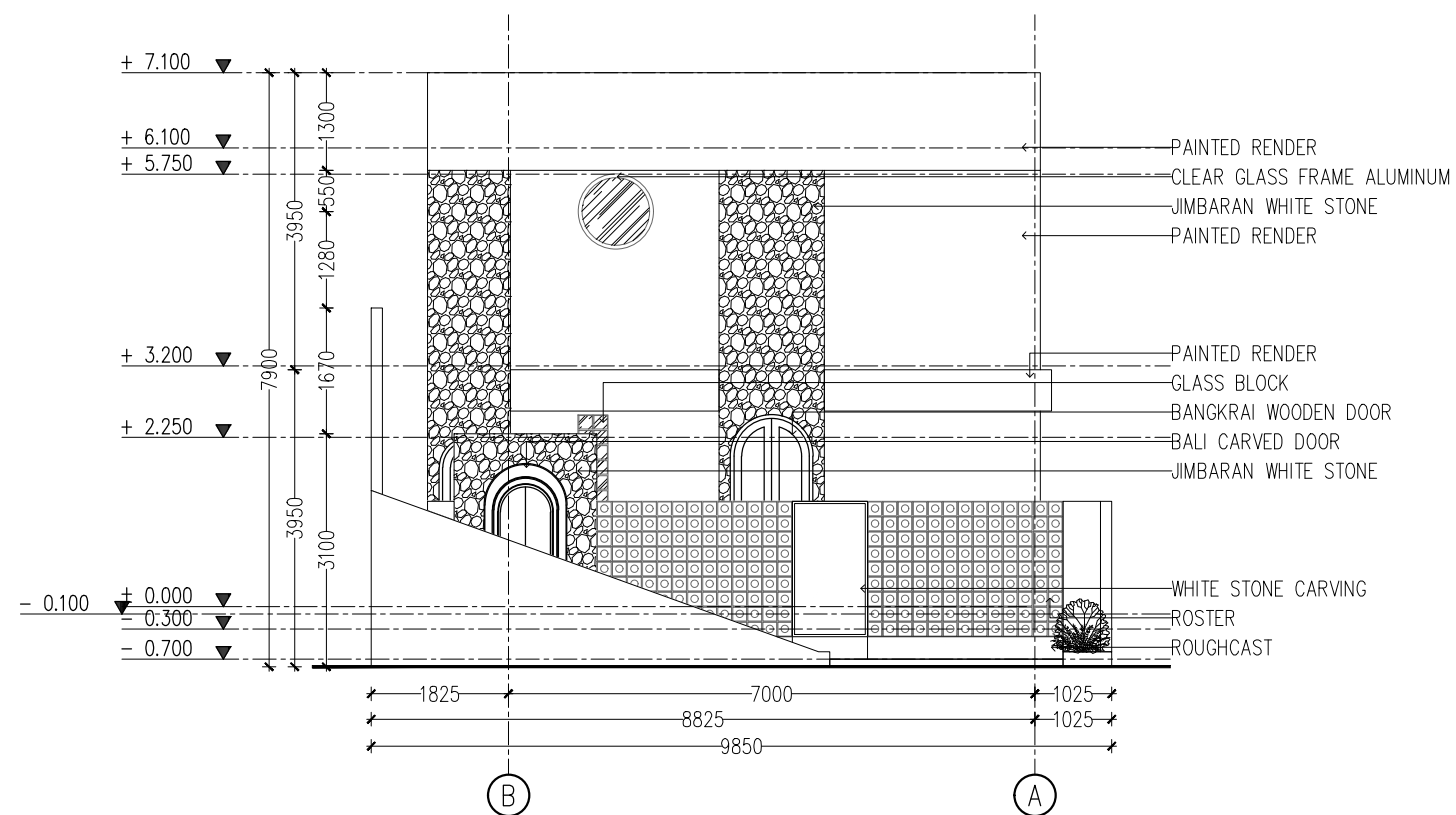

017

01

NORTH ELEVATION VILLA A

1 : 100



017

02

SOUTH ELEVATION VILLA A

1 : 100

[illegible]

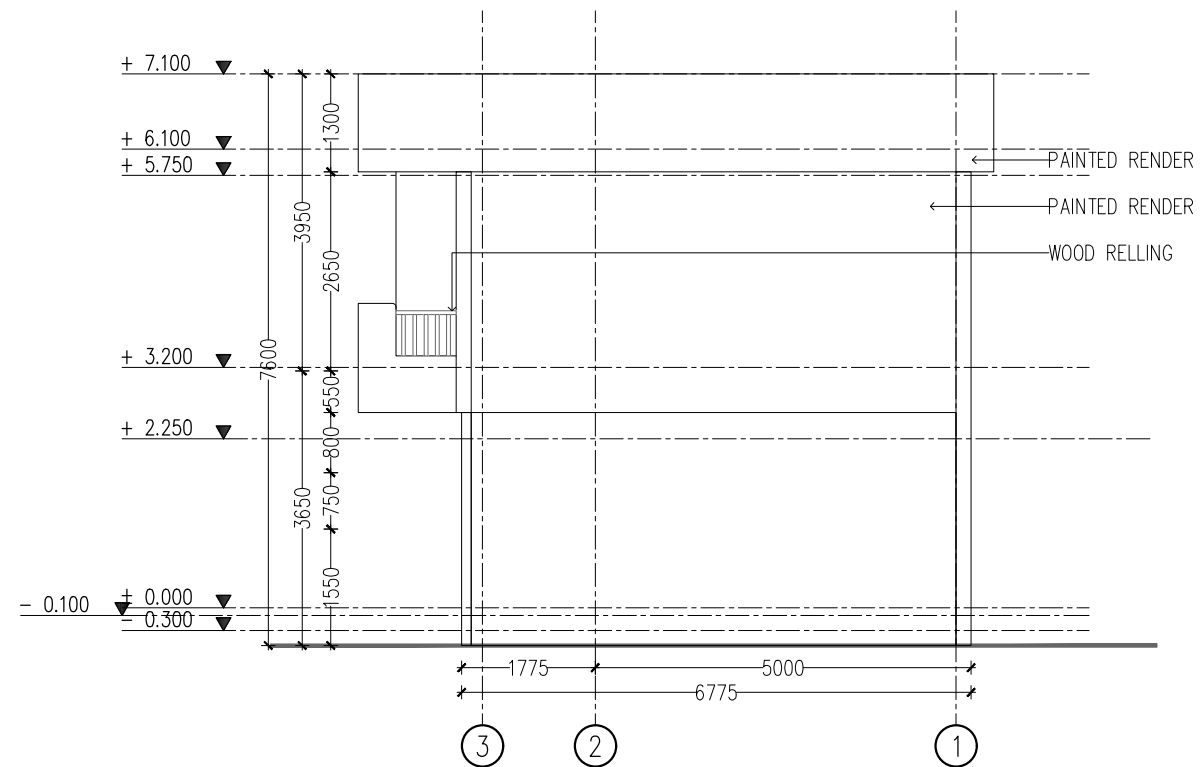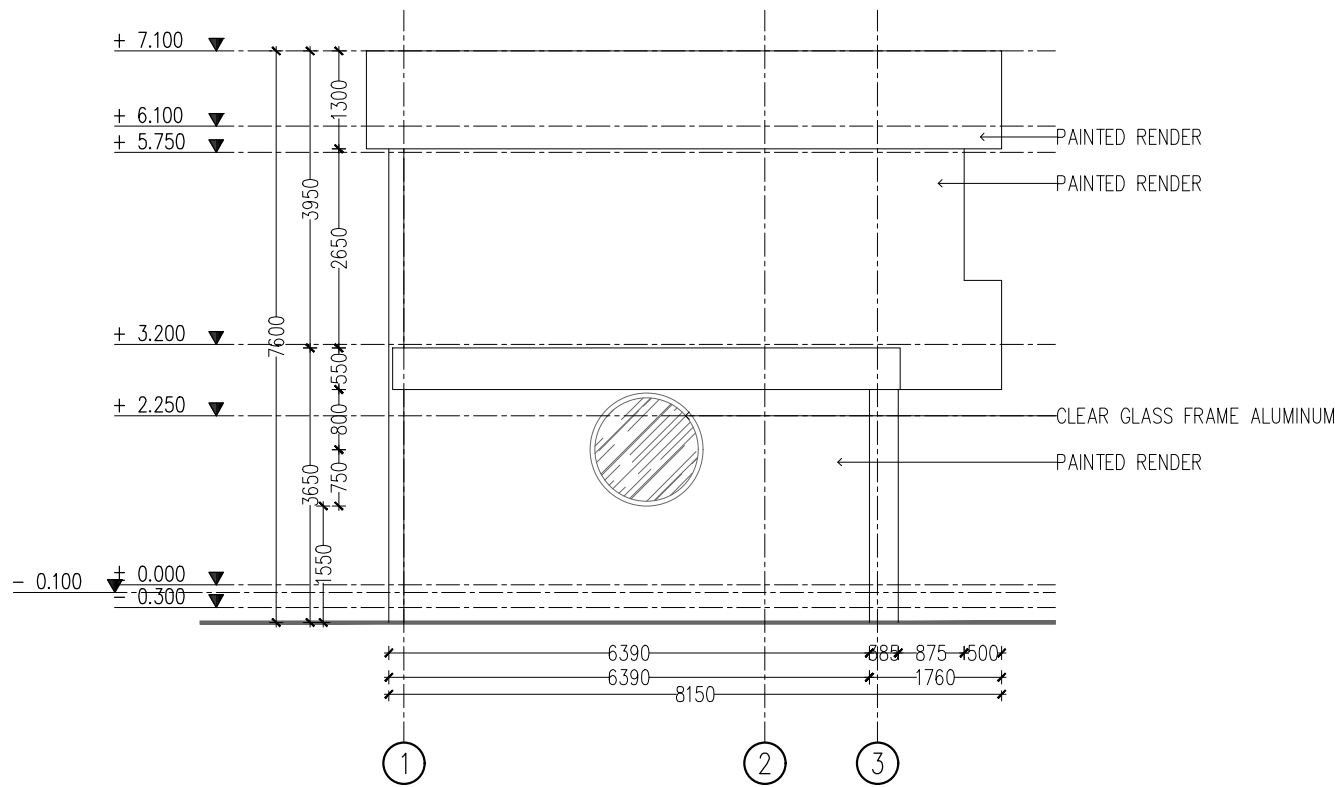

018

WEST ELEVATION VILLA A

01

1 : 100

018

EAST ELEVATION VILLA A

02

1 : 100

ARCHITECT CONSULTANT :



MAHAMERU STUDIO

address : br. seseh, singapadu, sukawati, Gianyar, Bali 80582
phone : +62 361 294005 , 085237054990 , 081339400668
email : wayanmustika82@gmail.com

CLIENT :

MR./MRS. CZIPPER ZSOLT

PROJECT TITLE :

KUTUH VILLAS



LOCATION :

GUNUNG PAYU ST., KUTUH, KUTA SELATAN, BADUNG, BALI

DRAWING TITLE :

ELEVATION VILLA A
(WEST AND EAST)

NO	REVISION	DATE	SIGN				ARCHITECT		
-	-						I WAYAN MUSTIKA		
-	-								
-	-								
-	-		</						

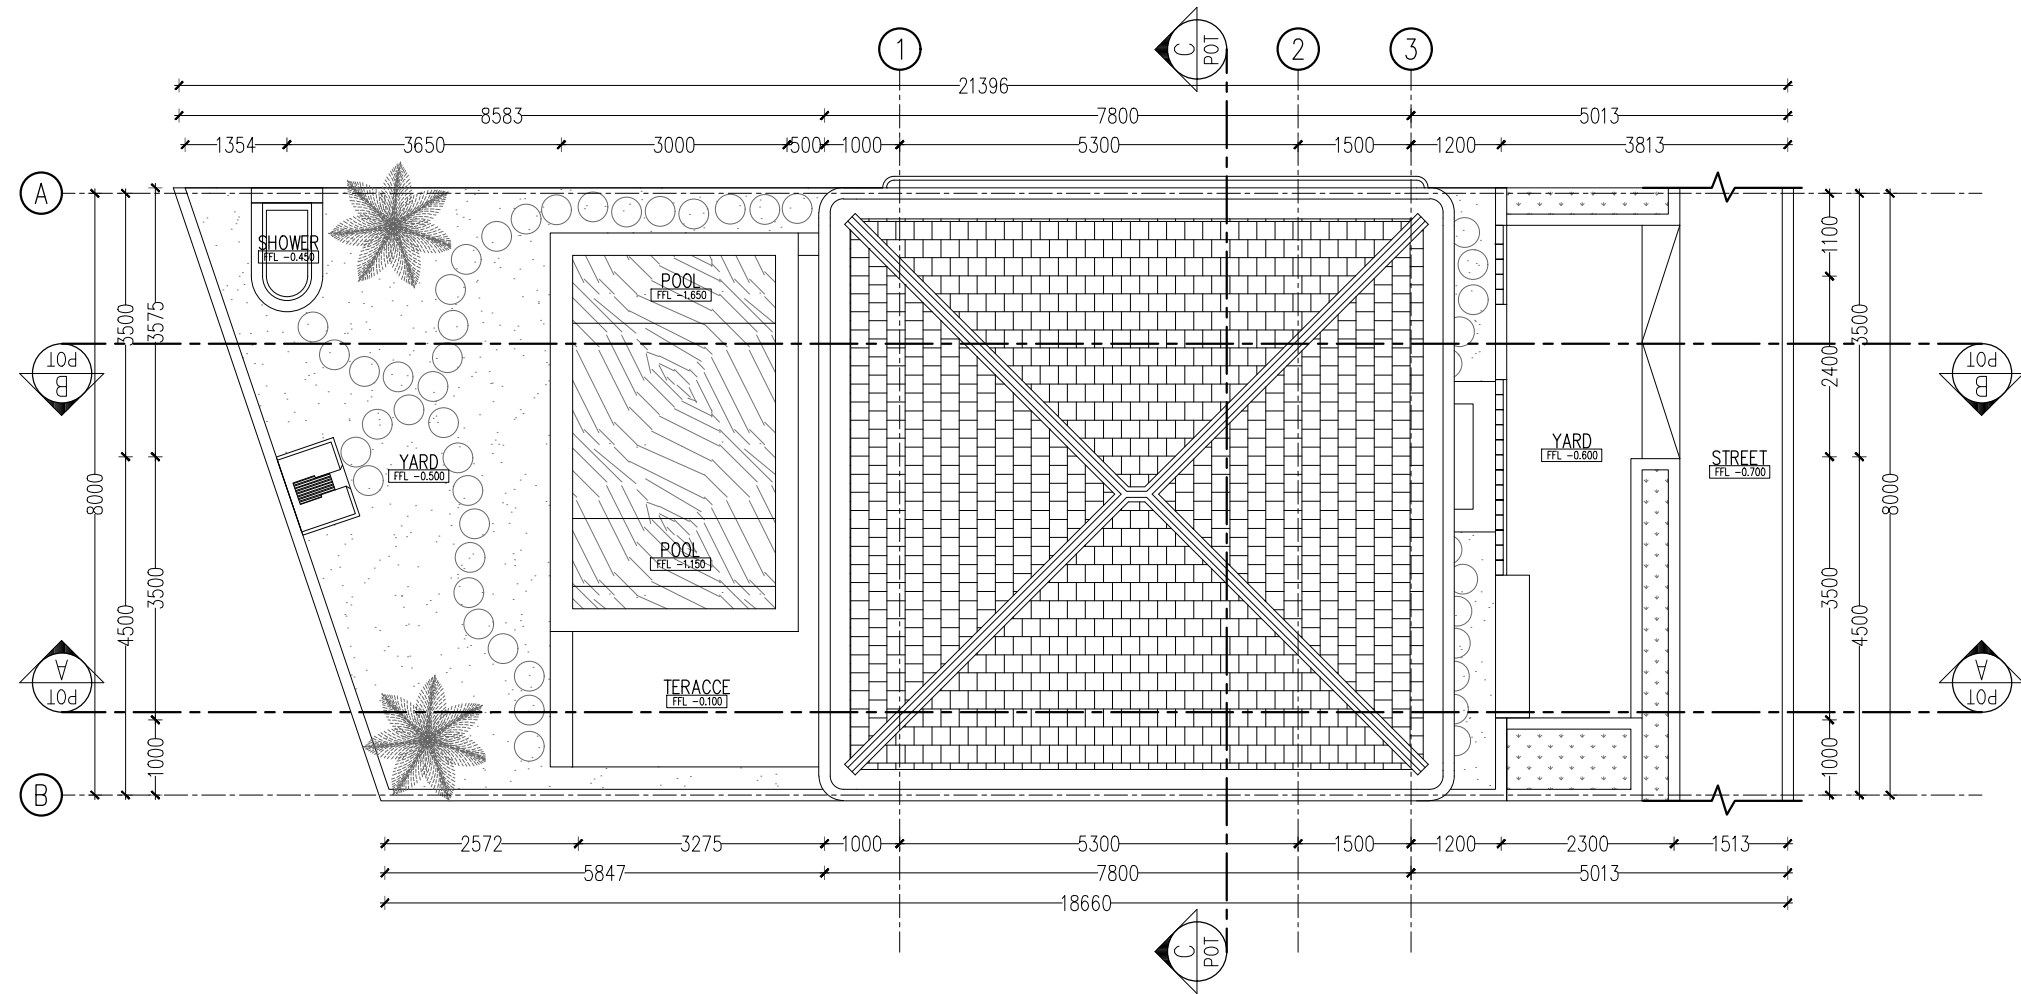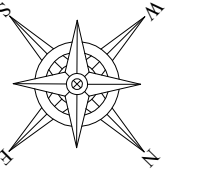

019

SITEPLAN VILLA B

01

1 : 100

ARCHITECT CONSULTANT :



MAHAMERU STUDIO

address : br. seseh, singapadu, sukawati, glanyar, bali 80582
phone : +62 361 294005 , 085237054990 , 081339400668
email : wayanmustika82@gmail.com

CLIENT :

MR./MRS. CZIPPER ZSOLT

PROJECT TITLE :

KUTUH VILLAS



LOCATION :

GUNUNG PAYU ST., KUTUH, KUTA SELATAN, BADUNG, BALI

DRAWING TITLE :

SITEPLAN VILLA B

NO	REVISION	DATE	SIGN	NO. DRAWING	SCALE	DATE	ARCHITECT		
							I WAYAN MUSTIKA		
							DRAWN	CHECKED	APPROVED
				019	1 : 100	07/24/2024	IWM		

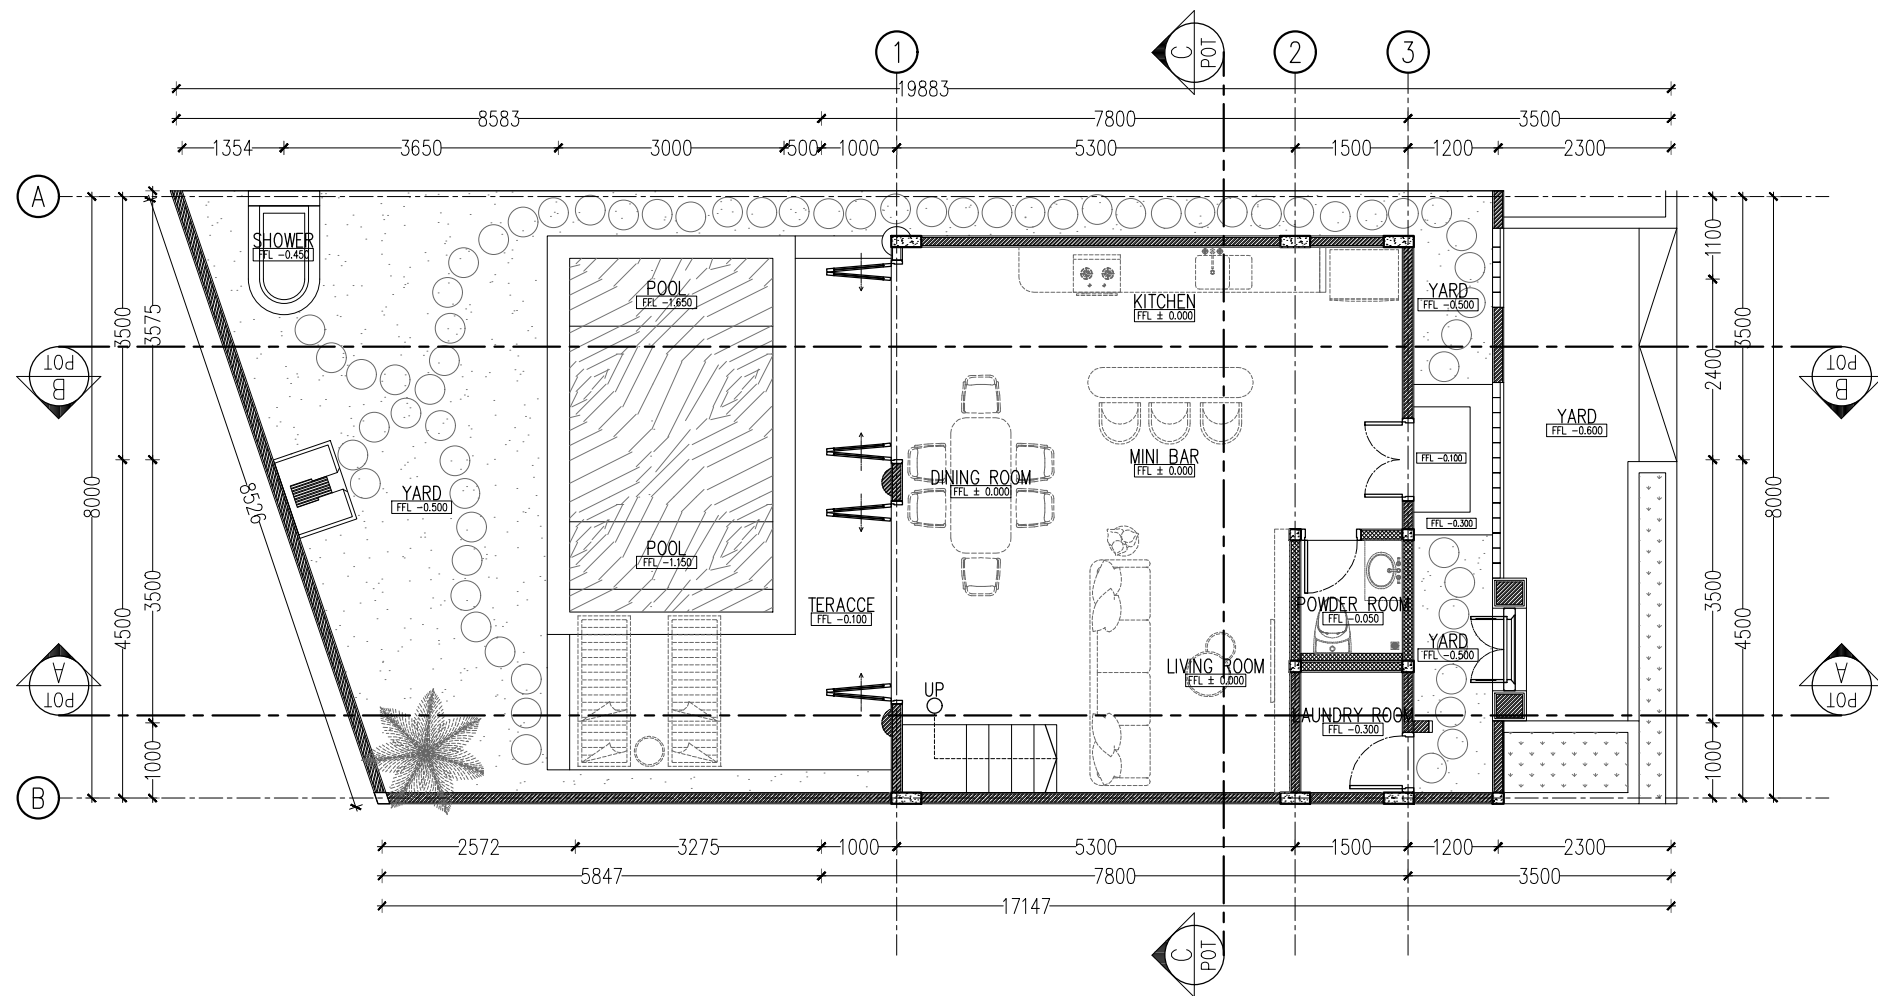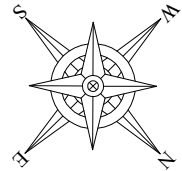

020

LAYOUT LOWER PLAN VILLA B

01

1 : 100

ARCHITECT CONSULTANT :



MAHAMERU STUDIO

address : br. seseh, singapadu, sukawati, glanyar, bali 80582
phone : +62 361 294005 , 085237054990 , 081339400668
email : wayanmustika82@gmail.com

CLIENT :

MR./MRS. CZIPPER ZSOLT

PROJECT TITLE :

KUTUH VILLAS



LOCATION :

GUNUNG PAYU ST., KUTUH, KUTA SELATAN, BADUNG, BALI

DRAWING TITLE :

LAYOUT LOWER PLAN VILLA B

NO	REVISION	DATE	SIGN					ARCHITECT
-	-							I WAYAN MUSTIKA
-	-							
-	-							
-	-							
-	-							
-	-							
-	-							
-	-							
-	-							
		020	1 : 100	07/24/2024	IWM			

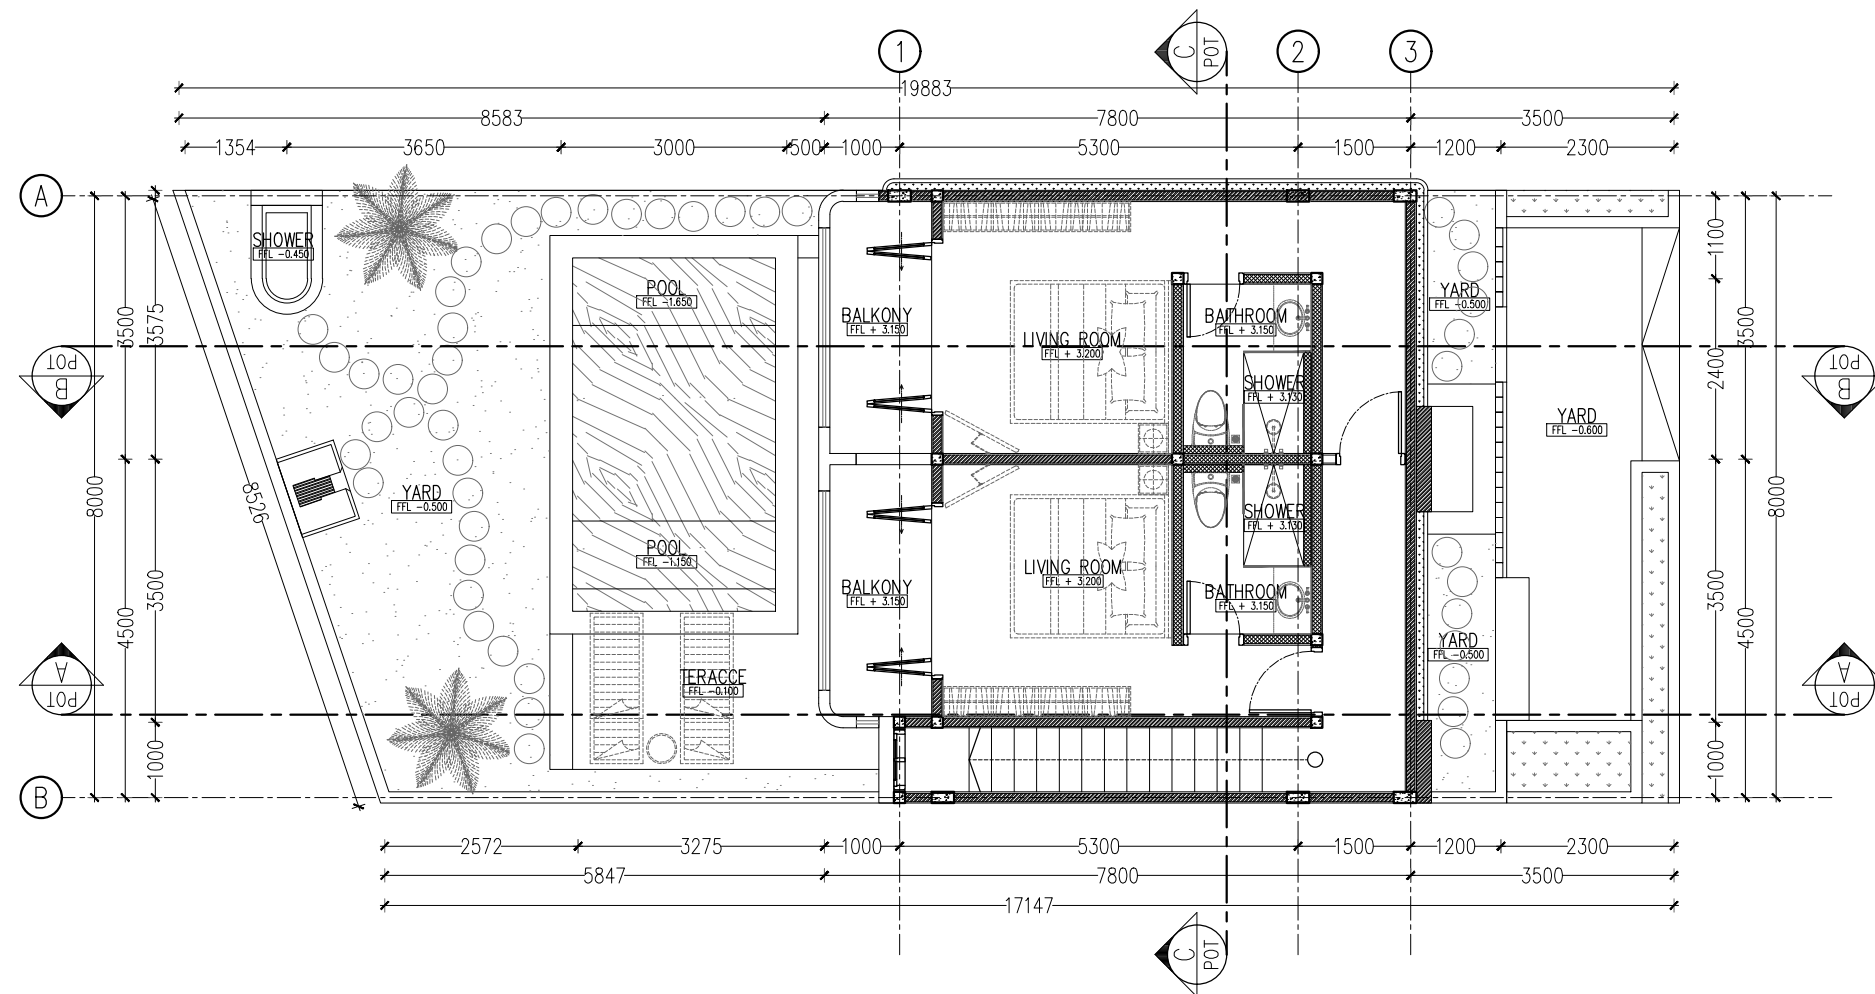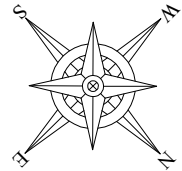

021

LAYOUT UPPER PLAN VILLA B

01

1 : 100

ARCHITECT CONSULTANT :



MAHAMERU STUDIO

address : br. seseh, singapadu, sukawati, glanyar, bali 80582
phone : +62 361 294005 , 085237054990 , 081339400668
email : wayanmustika82@gmail.com

CLIENT :

MR./MRS. CZIPPER ZSOLT

PROJECT TITLE :

KUTUH VILLAS


LOCATION :

GUNUNG PAYU ST., KUTUH, KUTA SELATAN, BADUNG, BALI

DRAWING TITLE :

LAYOUT UPPER PLAN VILLA B


NO	REVISION	DATE	SIGN	NO. DRAWING	SCALE	DATE	ARCHITECT		
							I WAYAN MUSTIKA		
							DRAWN	CHECKED	APPROVED
				021	1 : 100	07/24/2024	IWM		

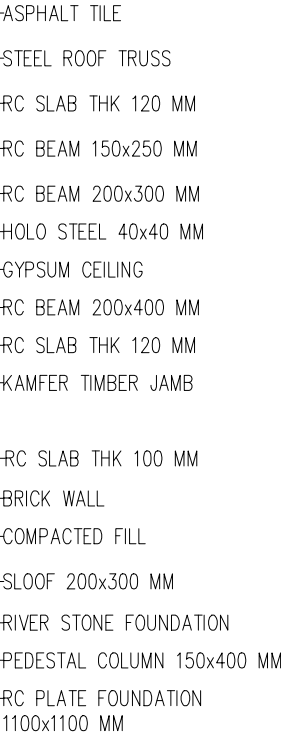


1 : 100



address ; br. seseh, singapadu, sukawati, gianyar, bali 80582
phone ; +62 361 294005 , 085237054990 , 081339400668
email ; wayanmustika82@gmail.com

NO	REVISION	DATE	SIGN				ARCHITECT		
-	-						I WAYAN MUSTIKA		
-	-								
-	-			NO. DRAWING	SCALE	DATE	DRAWN	CHECKED	APPROVED
-	-			023	1 : 100	07/24/2024	IWM		
-	-								
-	-								

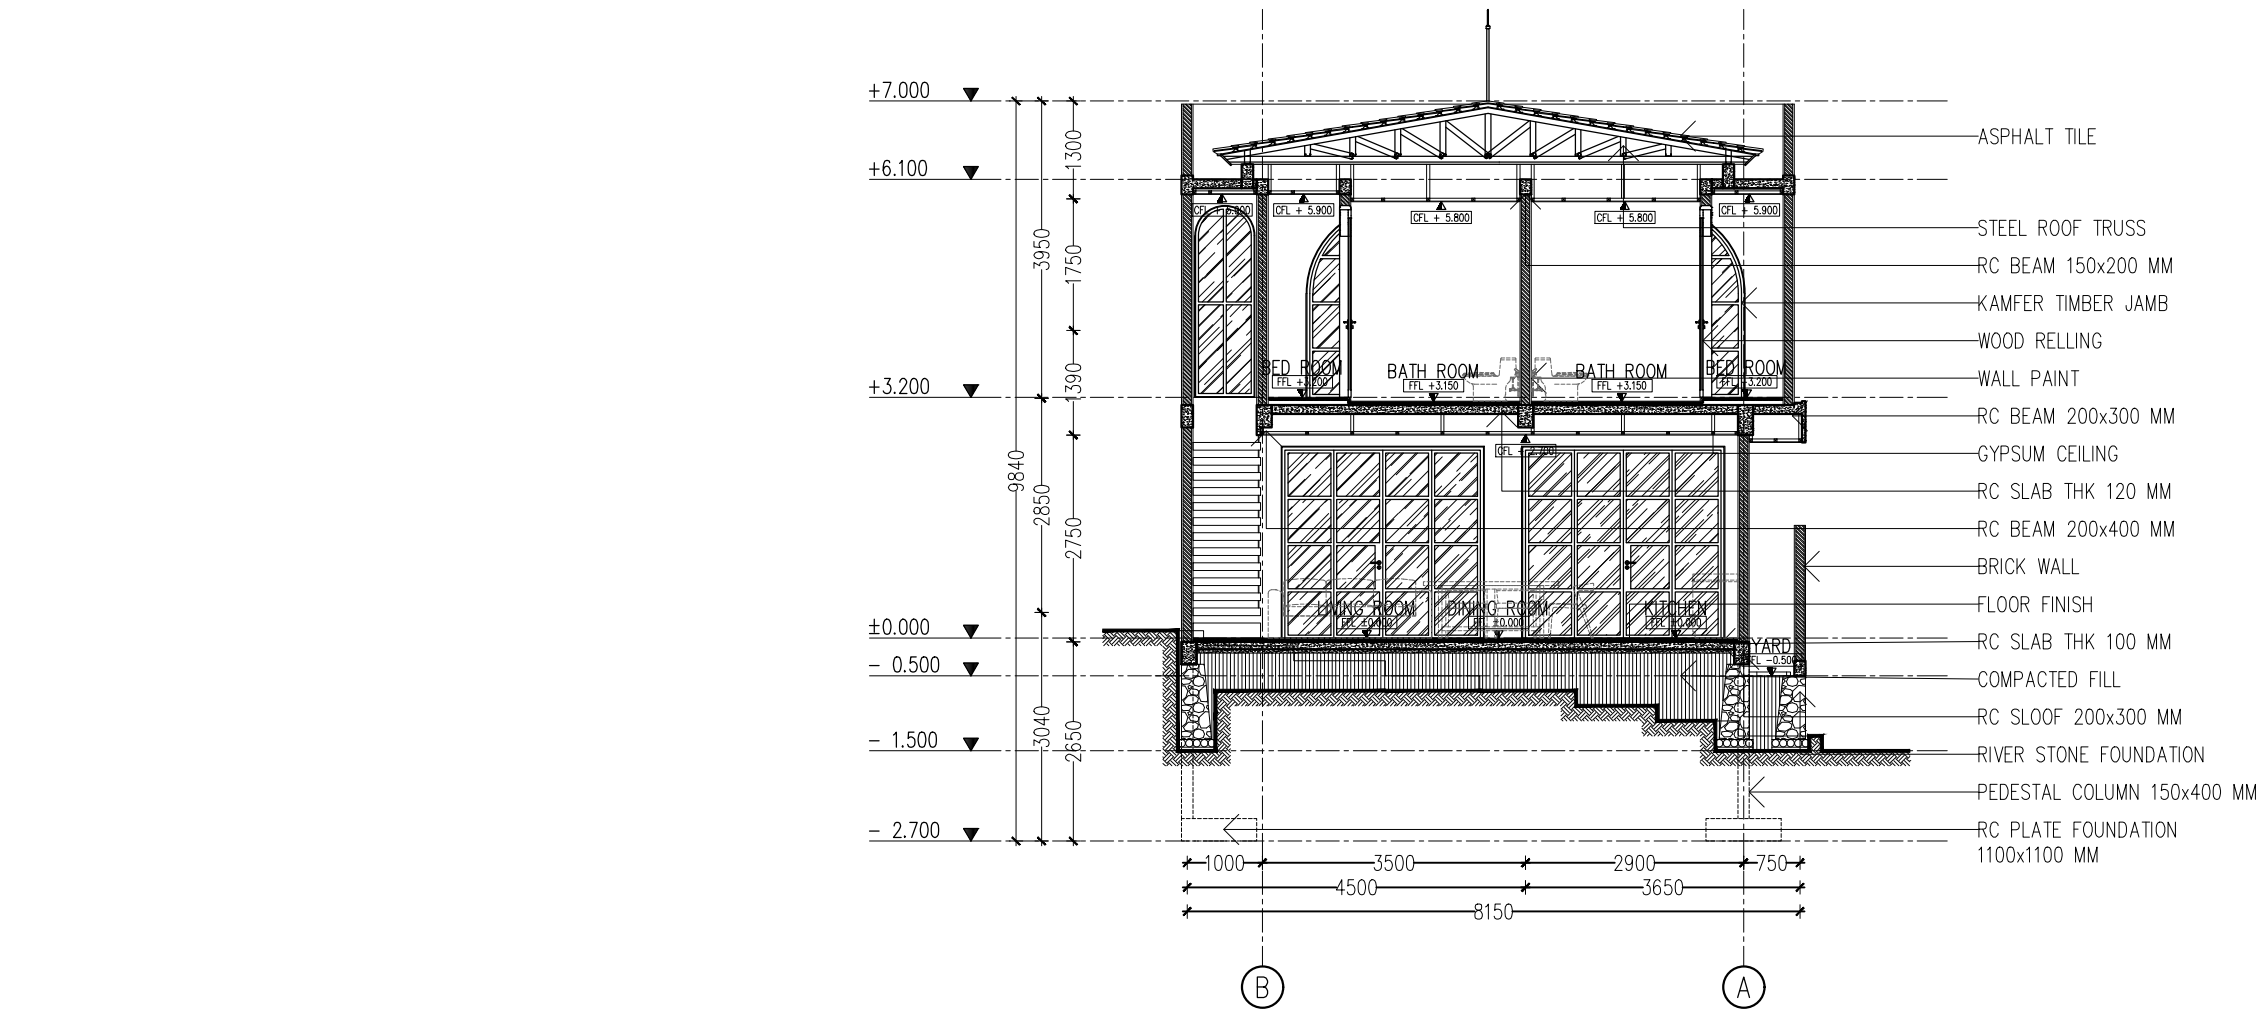

024 SECTION C-C VILLA B
01 1 : 100

<div>ARCHITECT CONSULTANT :</div> <div><div>MAHAMERU STUDIO</div><div>address : br. seseh, singapadu, sukawati, glanyar, bali 80582</div><div>phone : +62 361 294005 , 085237054990 , 081339400668</div><div>email : wayanmustika82@gmail.com</div></div>	<div>CLIENT :</div> <div>MR./MRS. CZIPPER ZSOLT</div>	<div>PROJECT TITLE :</div> <div>KUTUH VILLAS</div> <div>LOCATION : GUNUNG PAYU ST., KUTUH, KUTA SELATAN, BADUNG, BALI</div>	<div>DRAWING TITLE :</div> <div>SECTION C-C VILLA B</div>	<div>NO</div> <div>-</div>	<div>REVISION</div> <div>-</div>	<div>DATE</div>	<div>SIGN</div>				<div>ARCHITECT</div> <div>I WAYAN MUSTIKA</div>		
				<div>-</div>	<div>-</div>								
				<div>-</div>	<div>-</div>								
				<div>-</div>	<div>-</div>								
				<div>-</div>	<div>-</div>								
				<div>NO. DRAWING</div> <div>024</div>	<div>SCALE</div> <div>1 : 100</div>	<div>DATE</div> <div>07/24/2024</div>	<div>DRAWN</div> <div>IWM</div>	<div>CHECKED</div>	<div>APPROVED</div>				

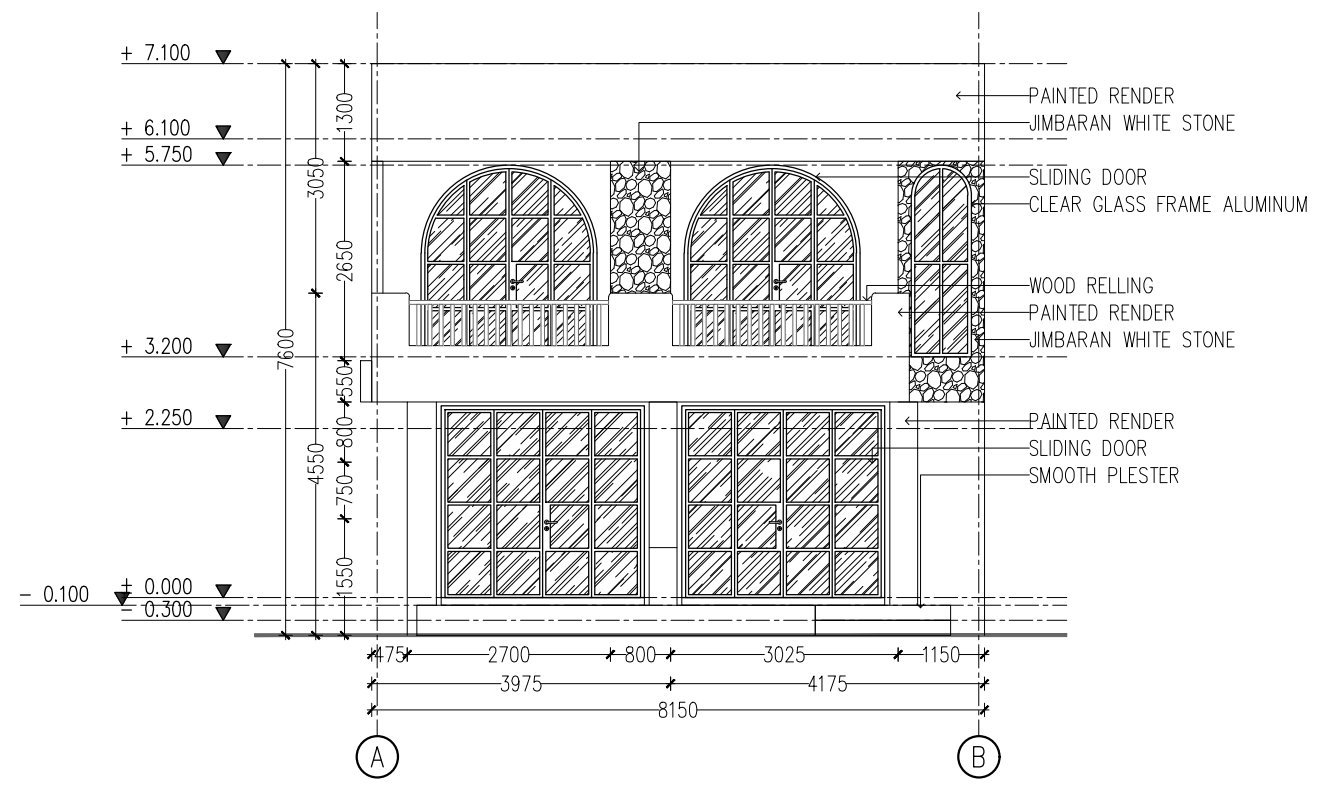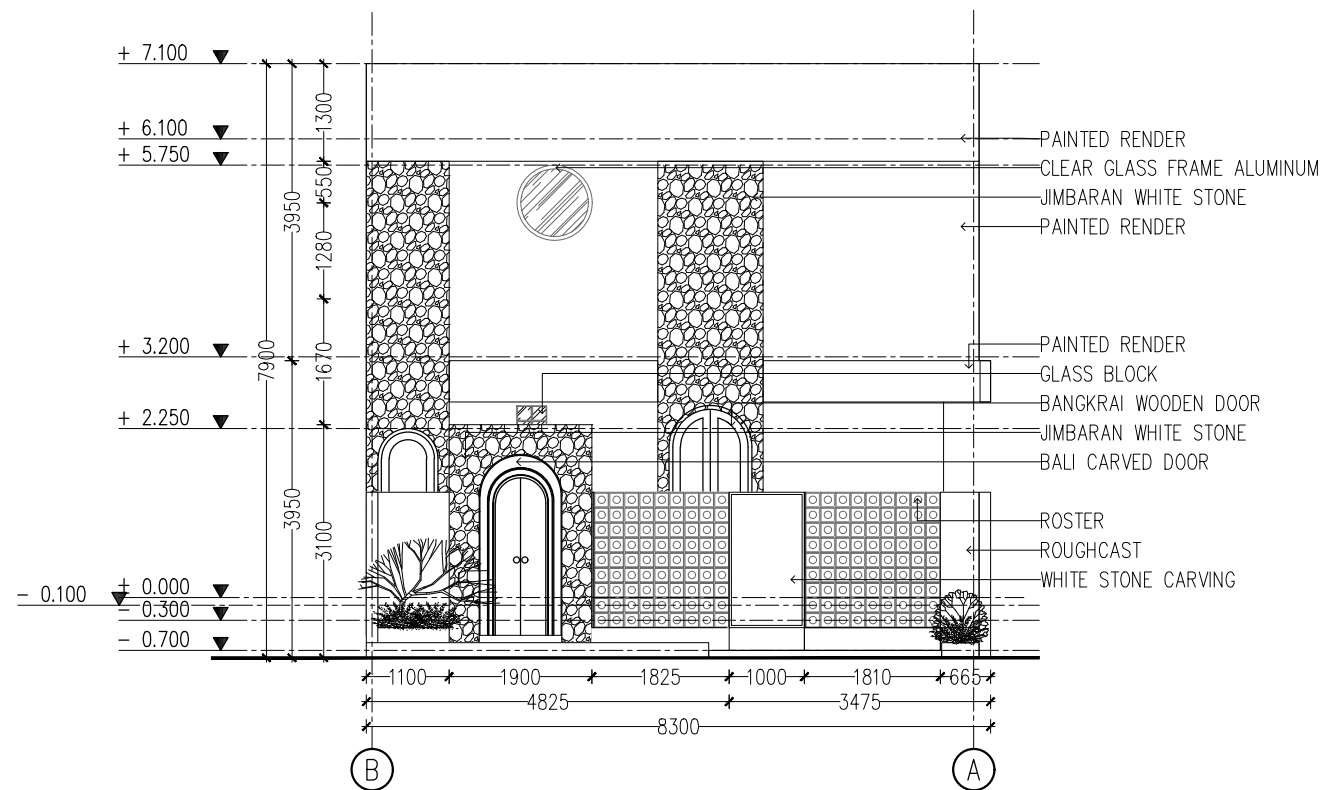

025

NORTH ELEVATION VILLA B

01

1 : 100

025

SOUTH ELEVATION VILLA B

02

1 : 100

ARCHITECT CONSULTANT :



MAHAMERU STUDIO

address : br. seseh, singapadu, sukawati, Gianyar, Bali 80582
phone : +62 361 294005 , 085237054990 , 081339400668
email : wayanmustika82@gmail.com

CLIENT :

MR./MRS. CZIPPER ZSOLT

PROJECT TITLE :

KUTUH VILLAS



LOCATION :

GUNUNG PAYU ST., KUTUH, KUTA SELATAN, BADUNG, BALI

DRAWING TITLE :

ELEVATION VILLA B
(NORTH AND SOUTH)


NO	REVISION	DATE	SIGN				ARCHITECT		
							I WAYAN MUSTIKA		
							NO. DRAWING	SCALE	DATE
							025	1 : 100	07/24/2024
							DRAWN	CHECKED	APPROVED
							IWM		

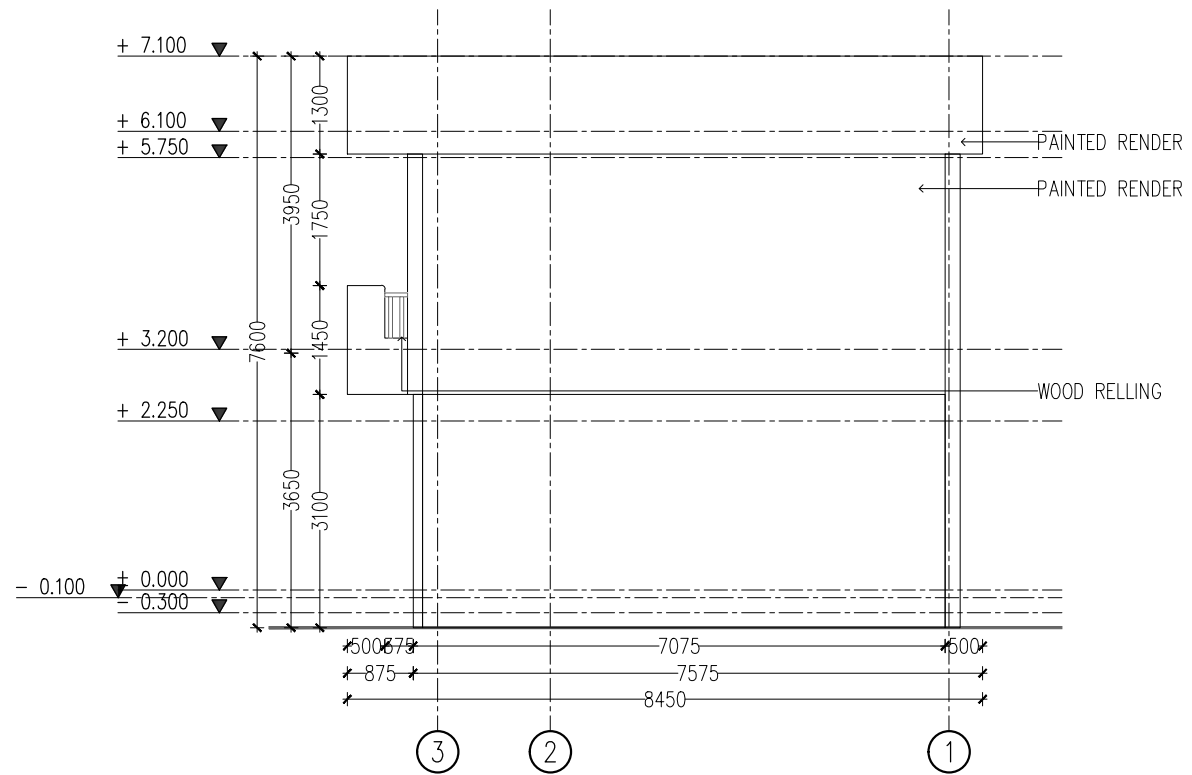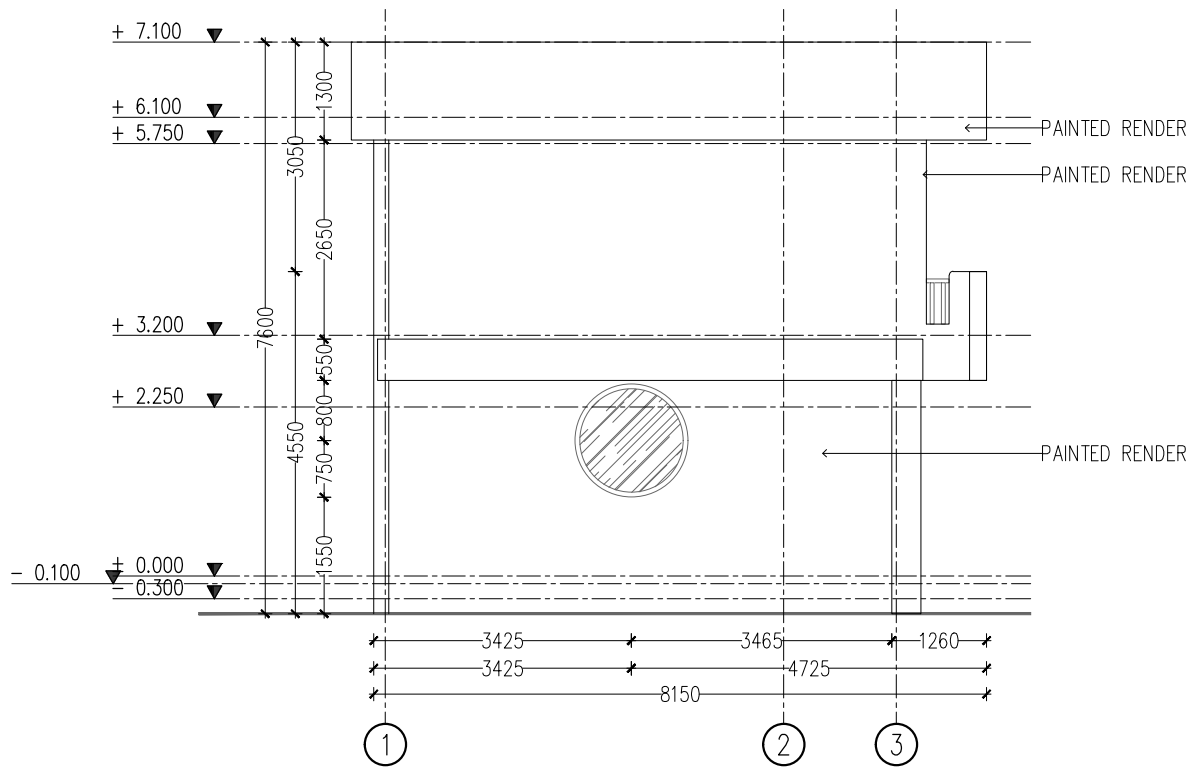

026 WEST ELEVATION VILLA B
01 1 : 100

026 EAST ELEVATION VILLA B
02 1 : 100

<div>ARCHITECT CONSULTANT :</div> <div><div>MAHAMERU STUDIO address : br. seseh, singapadu, sukawati, glanyar, bali 80582 phone : +62 361 294005 , 085237054990 , 081339400668 email : wayanmustika82@gmail.com</div></div>	<div>CLIENT :</div> <div>MR./MRS. CZIPPER ZSOLT</div>	<div>PROJECT TITLE :</div> <div>KUTUH VILLAS</div>	<div>DRAWING TITLE :</div> <div>ELEVATION VILLA B (WEST AND EAST)</div>	<div>NO</div> <div>REVISION</div>	<div>DATE</div>	<div>SIGN</div>				<div>ARCHITECT</div> <div>I WAYAN MUSTIKA</div>		
		-		-								
		-		-								
<div>LOCATION :</div> <div>GUNUNG PAYU ST., KUTUH, KUTA SELATAN, BADUNG, BALI</div>												

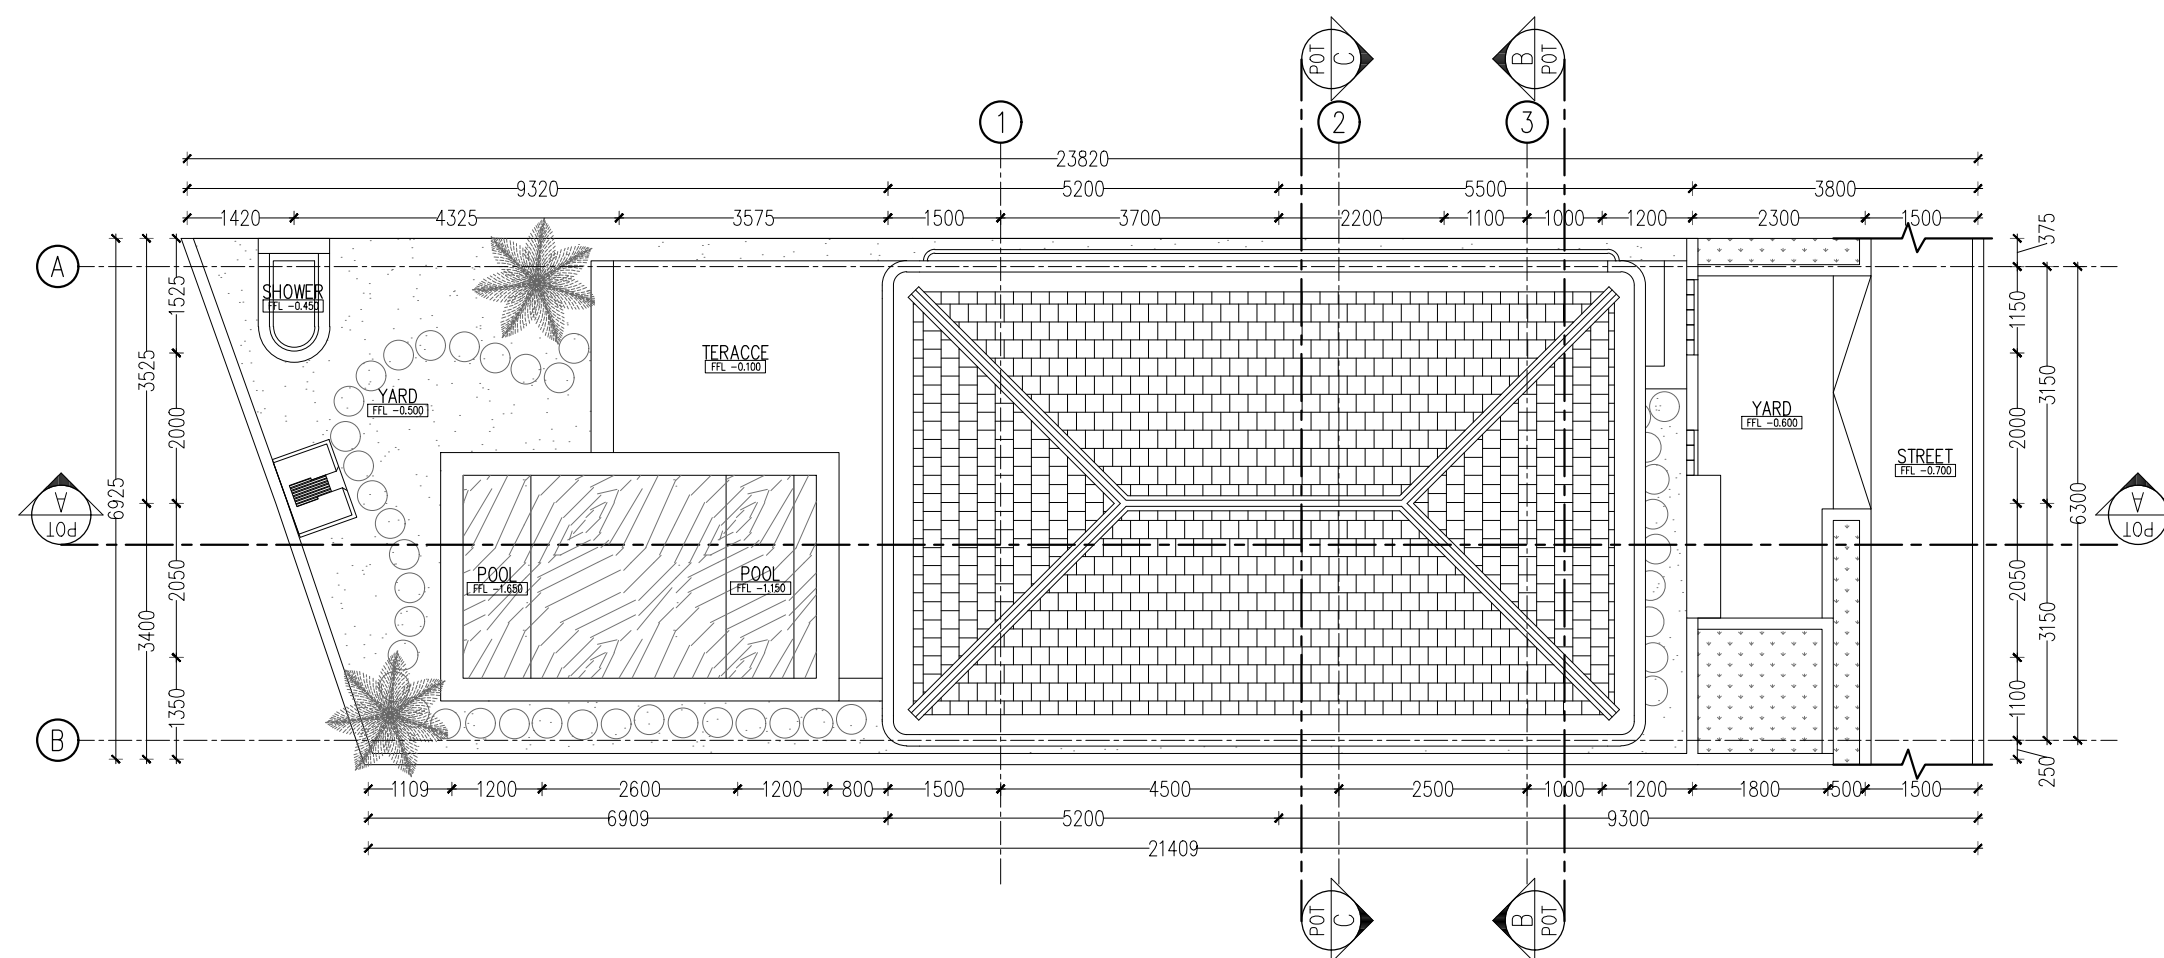

SITEPLAN VILLA C

1 : 100



MR./MRS. CZIPPER ZSOLT


KUTUH VILLAS

LOCATION :
GUNUNG PAYU ST., KUTUH, KUTA SELATAN, BADUNG, BALI

SITEPLAN VILLA C



NO	REVISION	DATE	SIGN				ARCHITECT		
-	-						I WAYAN MUSTIKA		
-	-								
-	-								
-	-								
				NO. DRAWING	SCALE	DATE	DRAWN	CHECKED	APPROVED
-	-			027	1 : 100	07/24/2024	IWM		
-	-								
-	-								

A

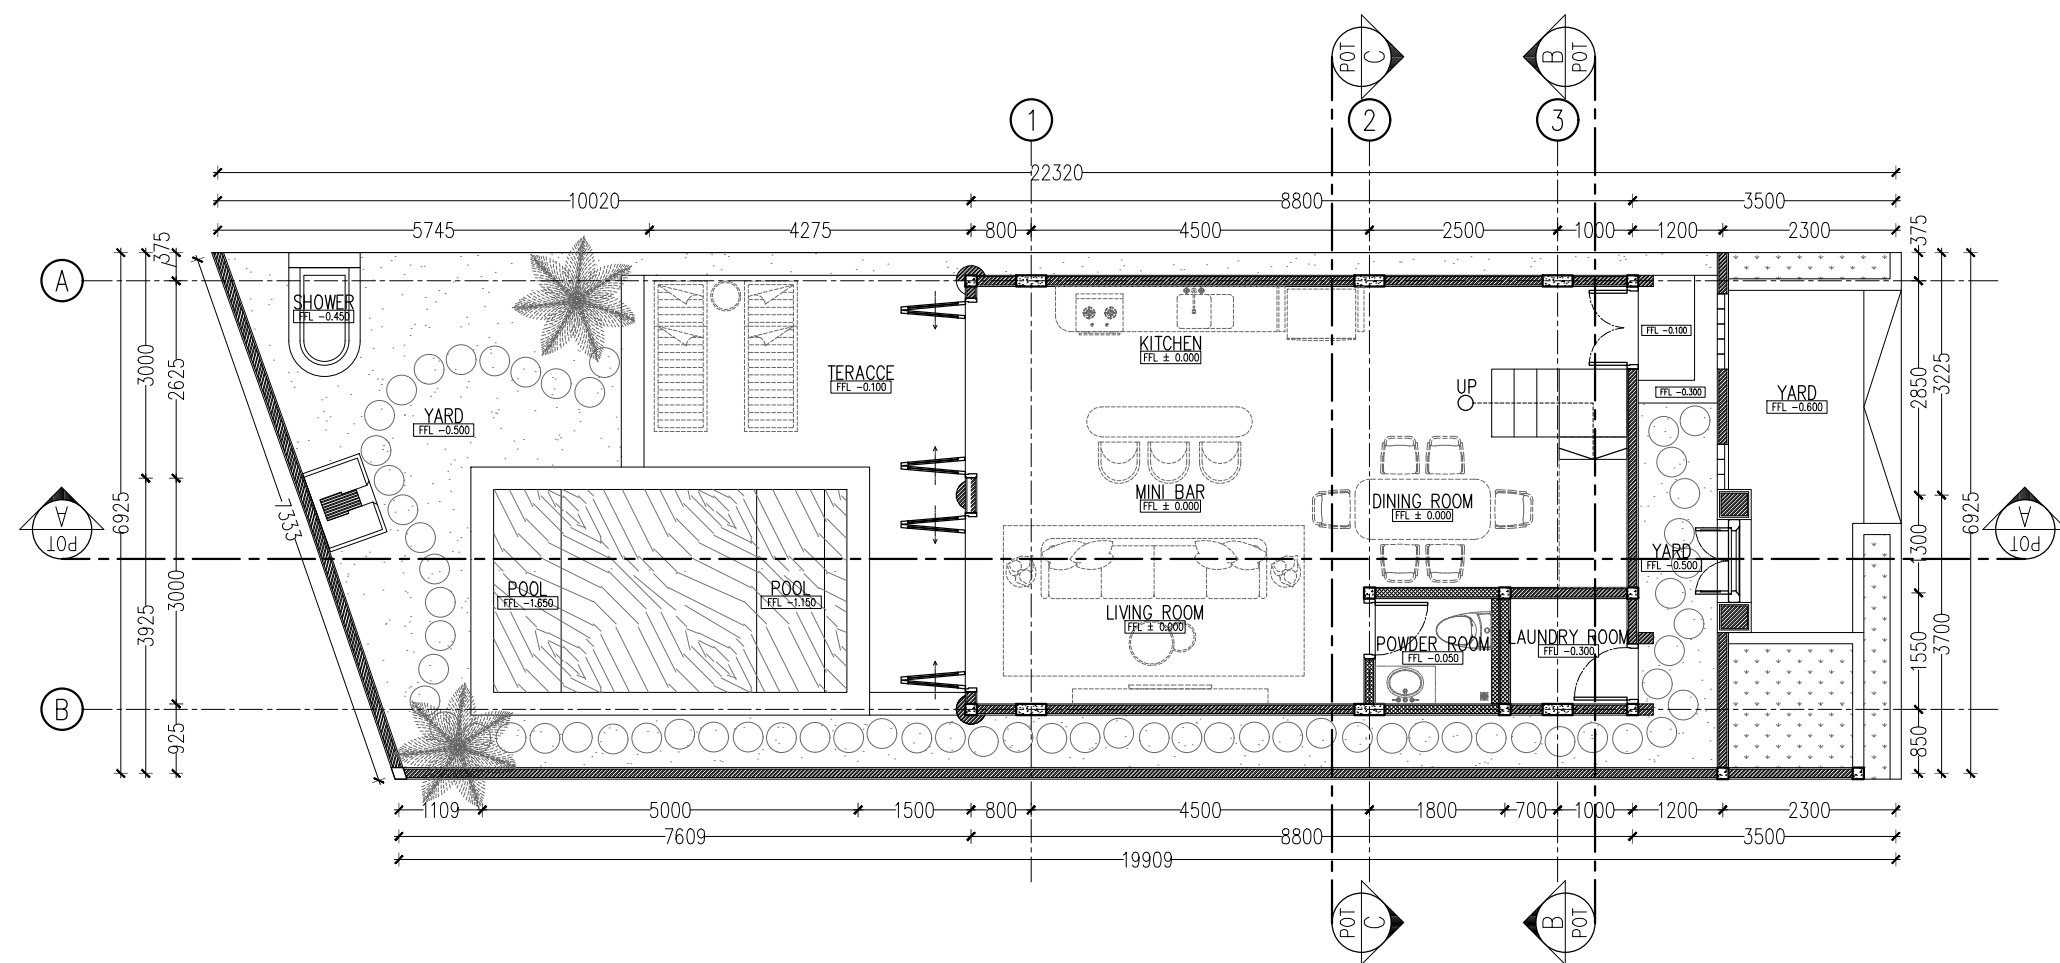

1 : 100

A3

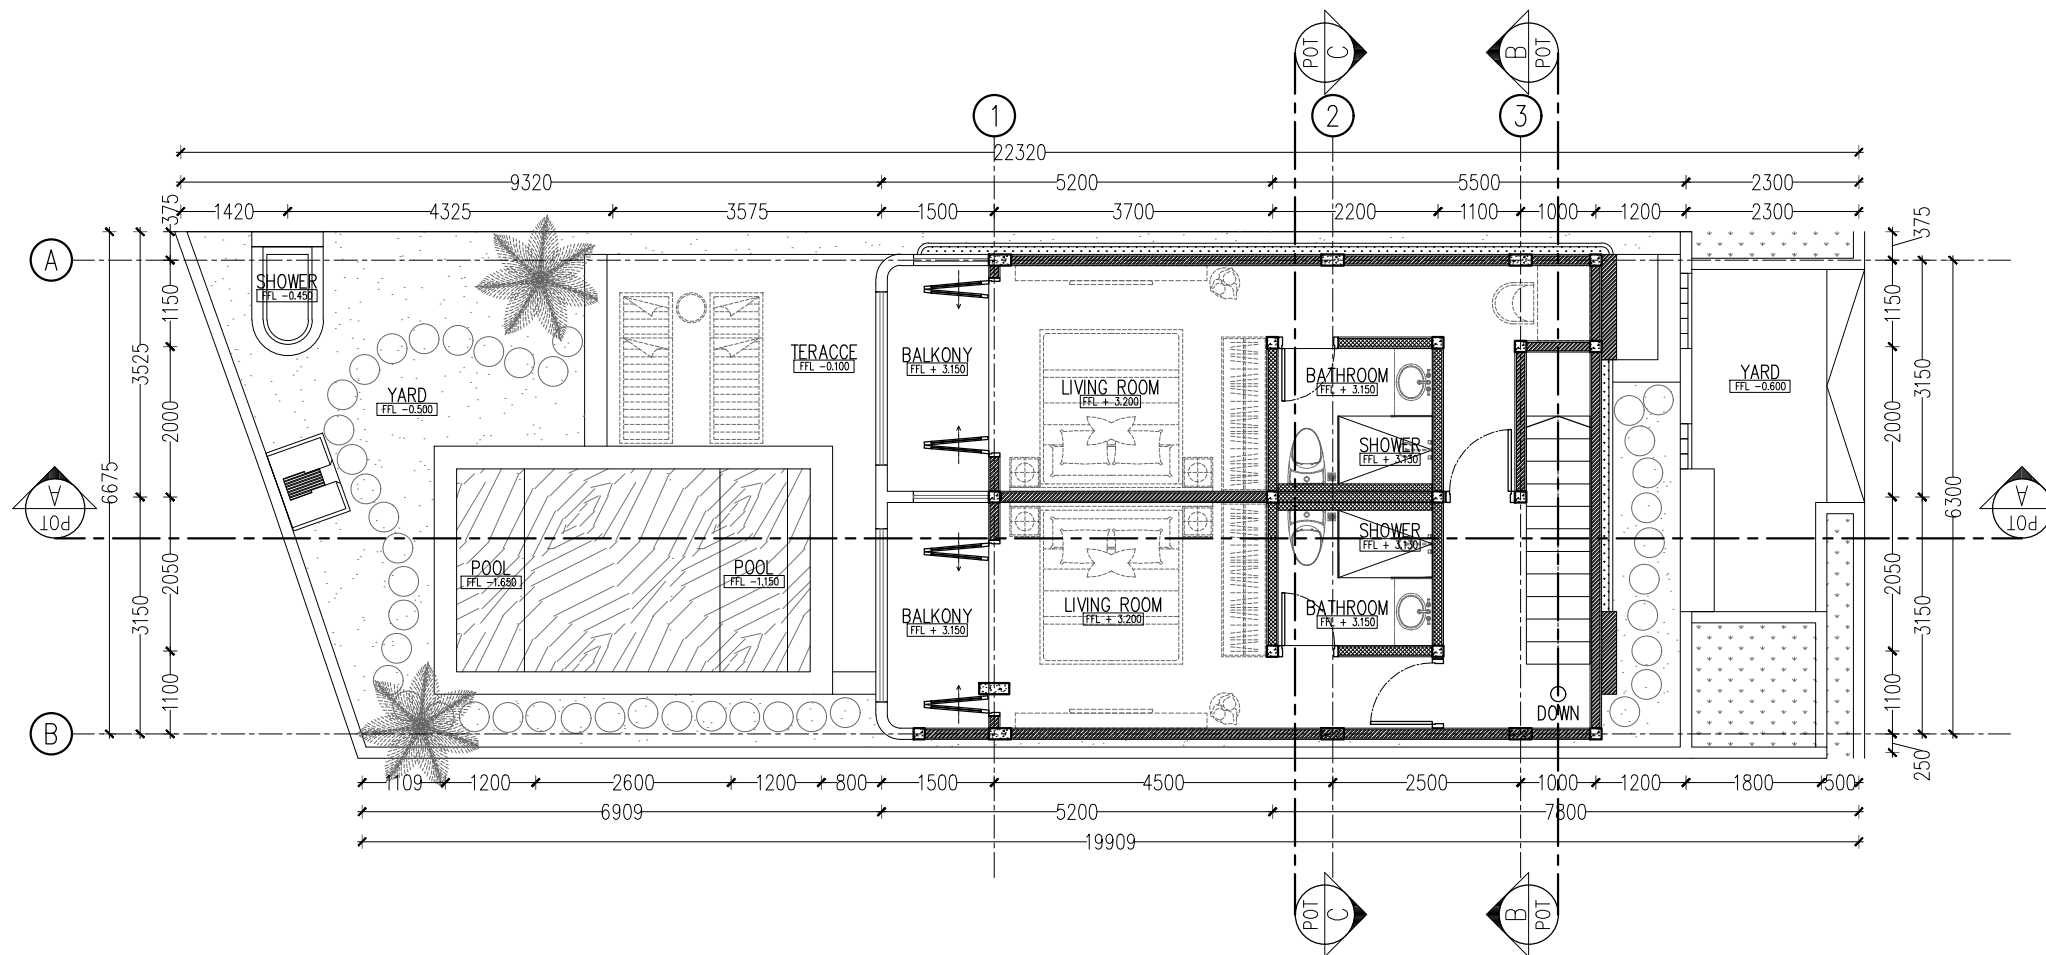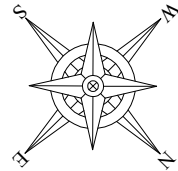

029

LAYOUT UPPER PLAN VILLA C

01

1 : 100

ARCHITECT CONSULTANT :



MAHAMERU STUDIO

address : br. seseh, singapadu, sukawati, glanyar, bali 80582
phone : +62 361 294005 , 085237054990 , 081339400668
email : wayanmustika82@gmail.com

CLIENT :

MR./MRS. CZIPPER ZSOLT

PROJECT TITLE :

KUTUH VILLAS


LOCATION :

GUNUNG PAYU ST., KUTUH, KUTA SELATAN, BADUNG, BALI

DRAWING TITLE :

LAYOUT UPPER PLAN VILLA C

NO	REVISION	DATE	SIGN					ARCHITECT
-	-							I WAYAN MUSTIKA
-	-							
-	-							
-	-							
-	-							
-	-							
-	-							
-	-							
-	-							
		NO. DRAWING	SCALE	DATE	DRAWN	CHECKED	APPROVED	
		029	1 : 100	07/24/2024	IWM			

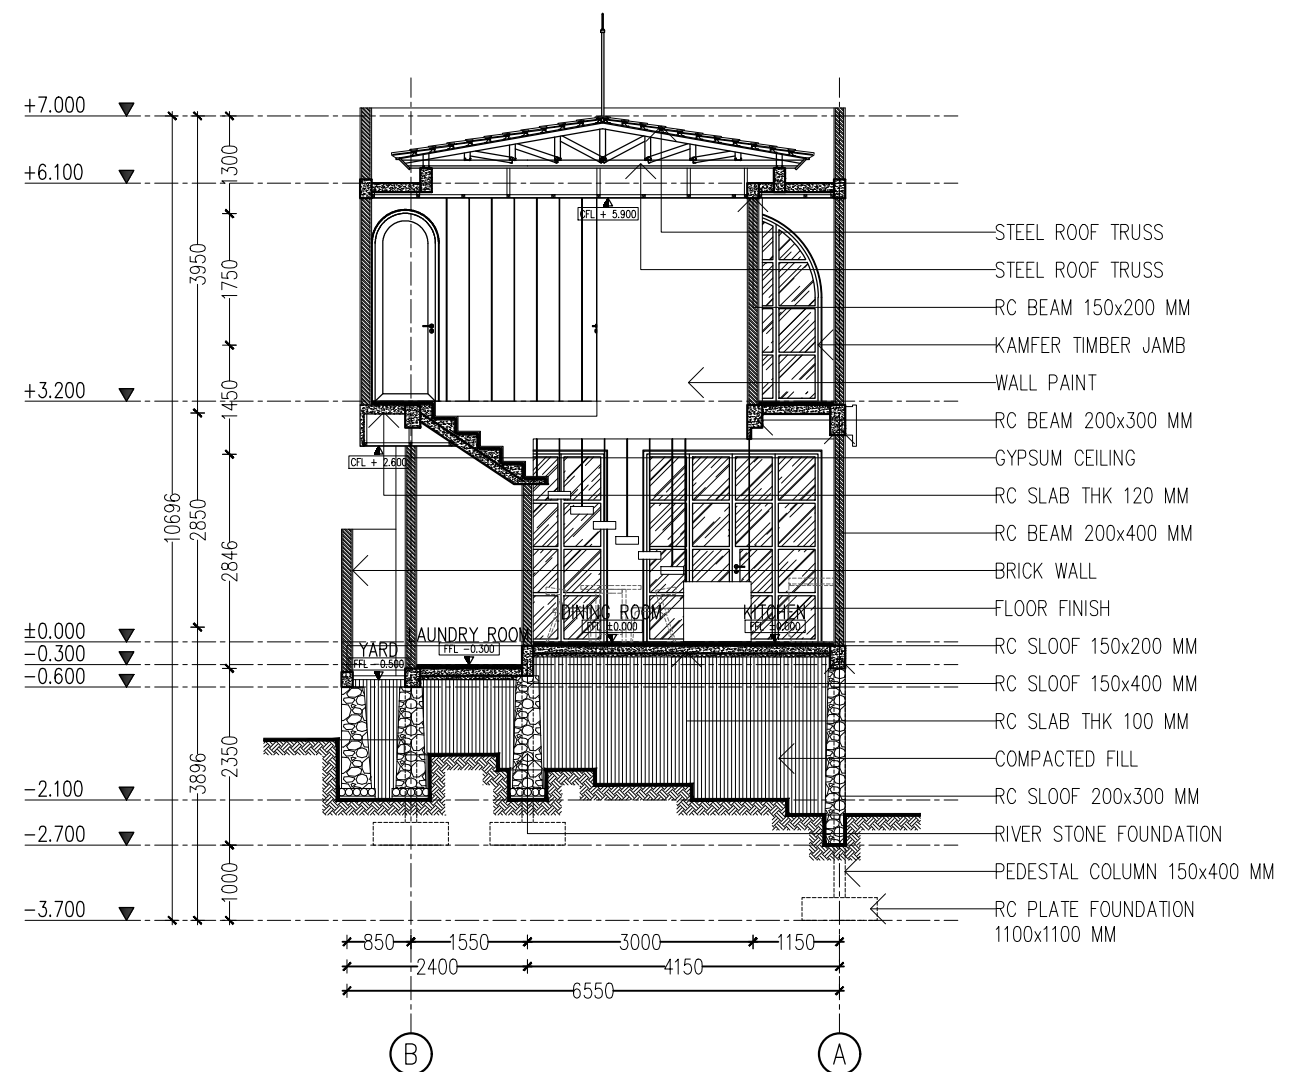


SECTION B-B VILLA C

01

SECTION C-C VILLA C



02

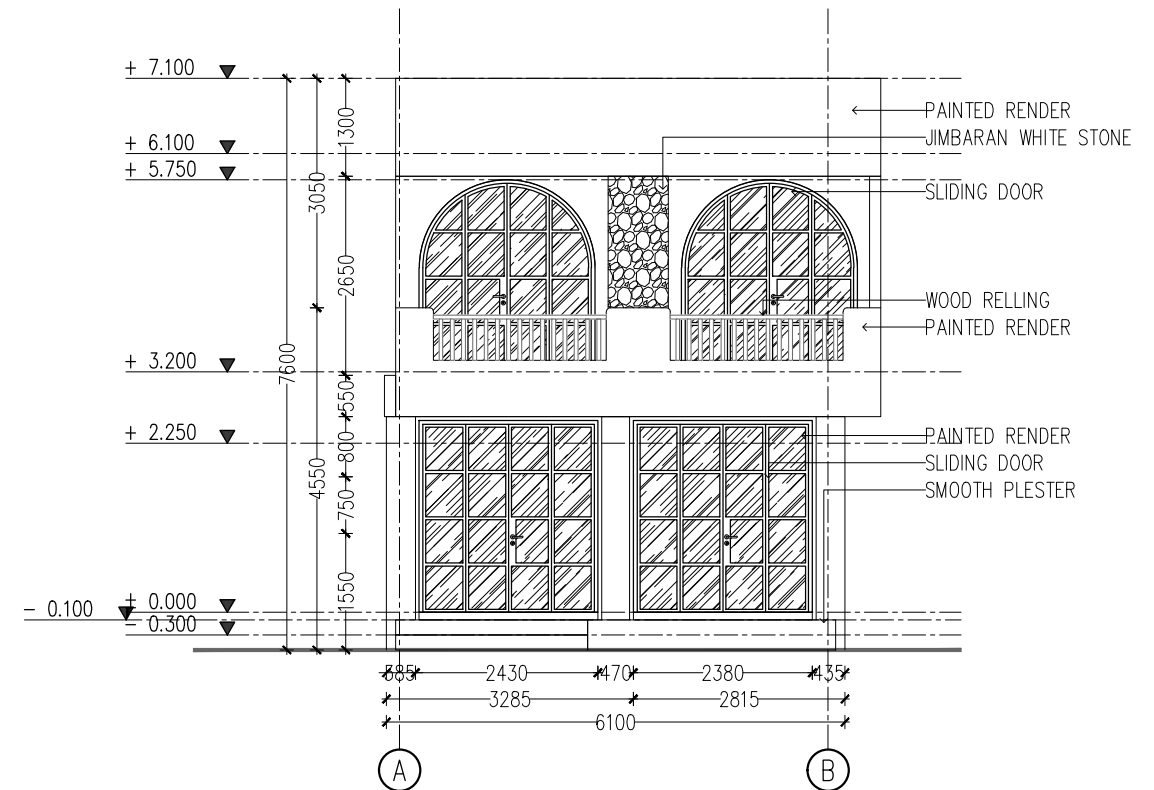

1 : 100

1 : 100

3

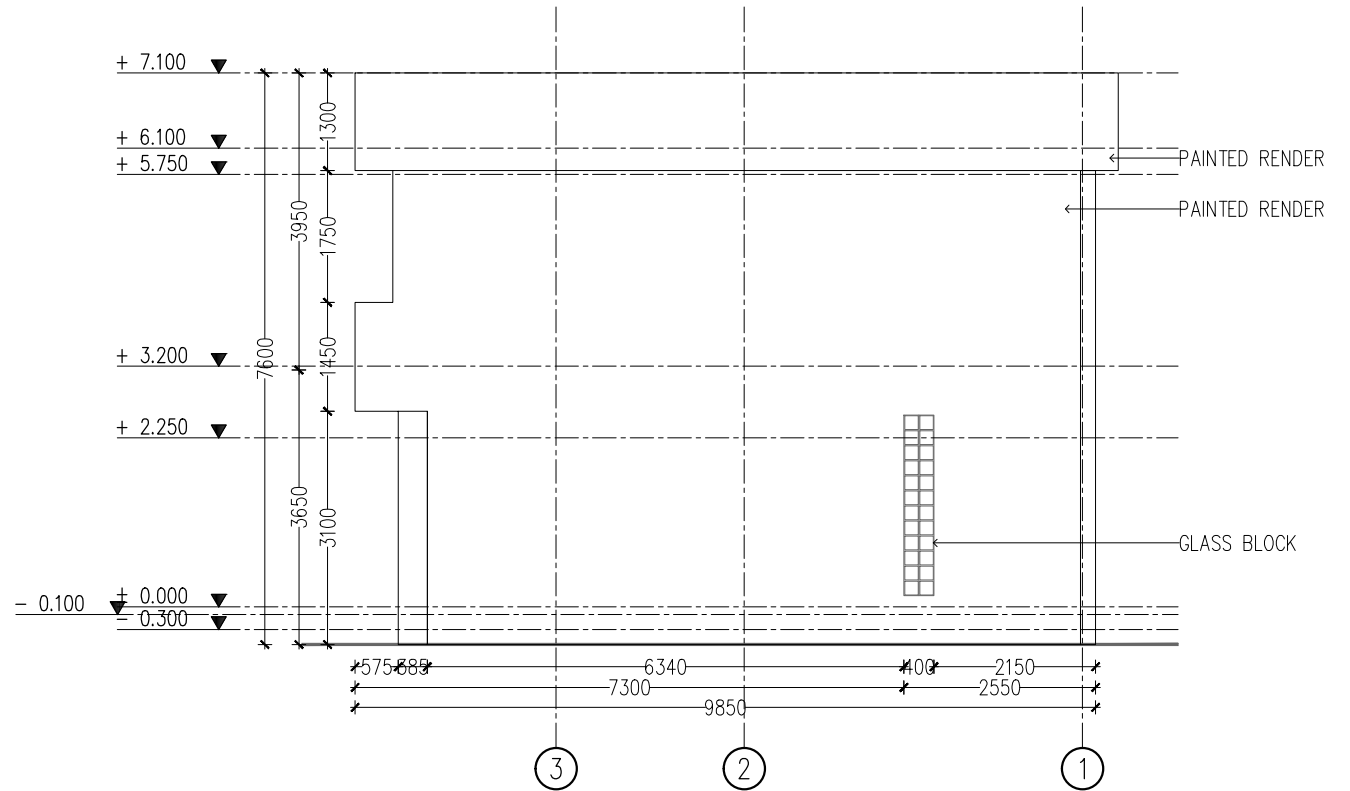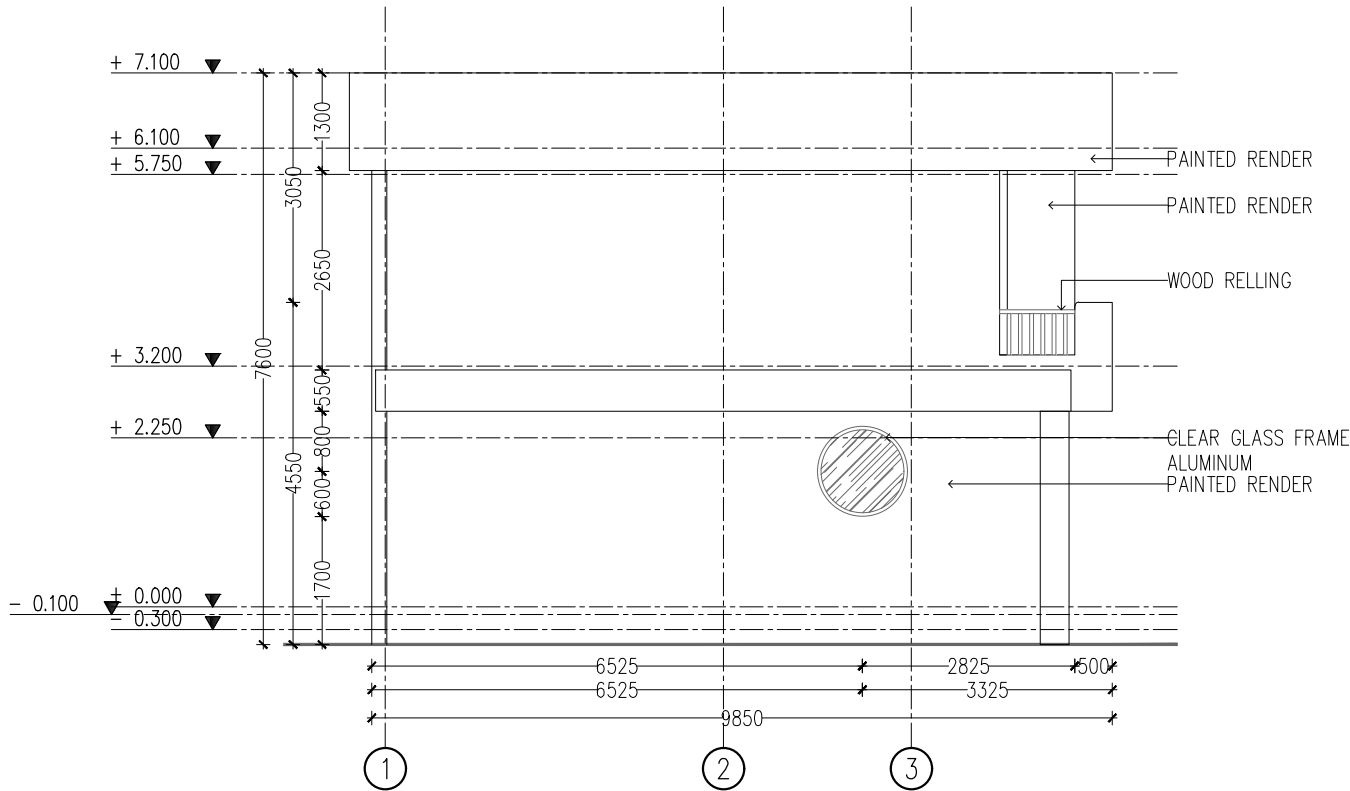

033

WEST ELEVATION VILLA C

01

1 : 100

033

EAST ELEVATION VILLA C

02

1 : 100

ARCHITECT CONSULTANT :



MAHAMERU STUDIO

address : br. sekeh, singapadu, sukawati, Gianyar, Bali 80582
phone : +62 361 294005 , 085237054990 , 081339400668
email : wayanmustika82@gmail.com

CLIENT :

MR./MRS. CZIPPER ZSOLT

PROJECT TITLE :

KUTUH VILLAS



LOCATION :

GUNUNG PAYU ST., KUTUH, KUTA SELATAN, BADUNG, BALI

DRAWING TITLE :

ELEVATION VILLA C (WEST AND EAST)

NO	REVISION	DATE	SIGN				ARCHITECT		
-	-						I WAYAN MUSTIKA		
-	-								
-	-								
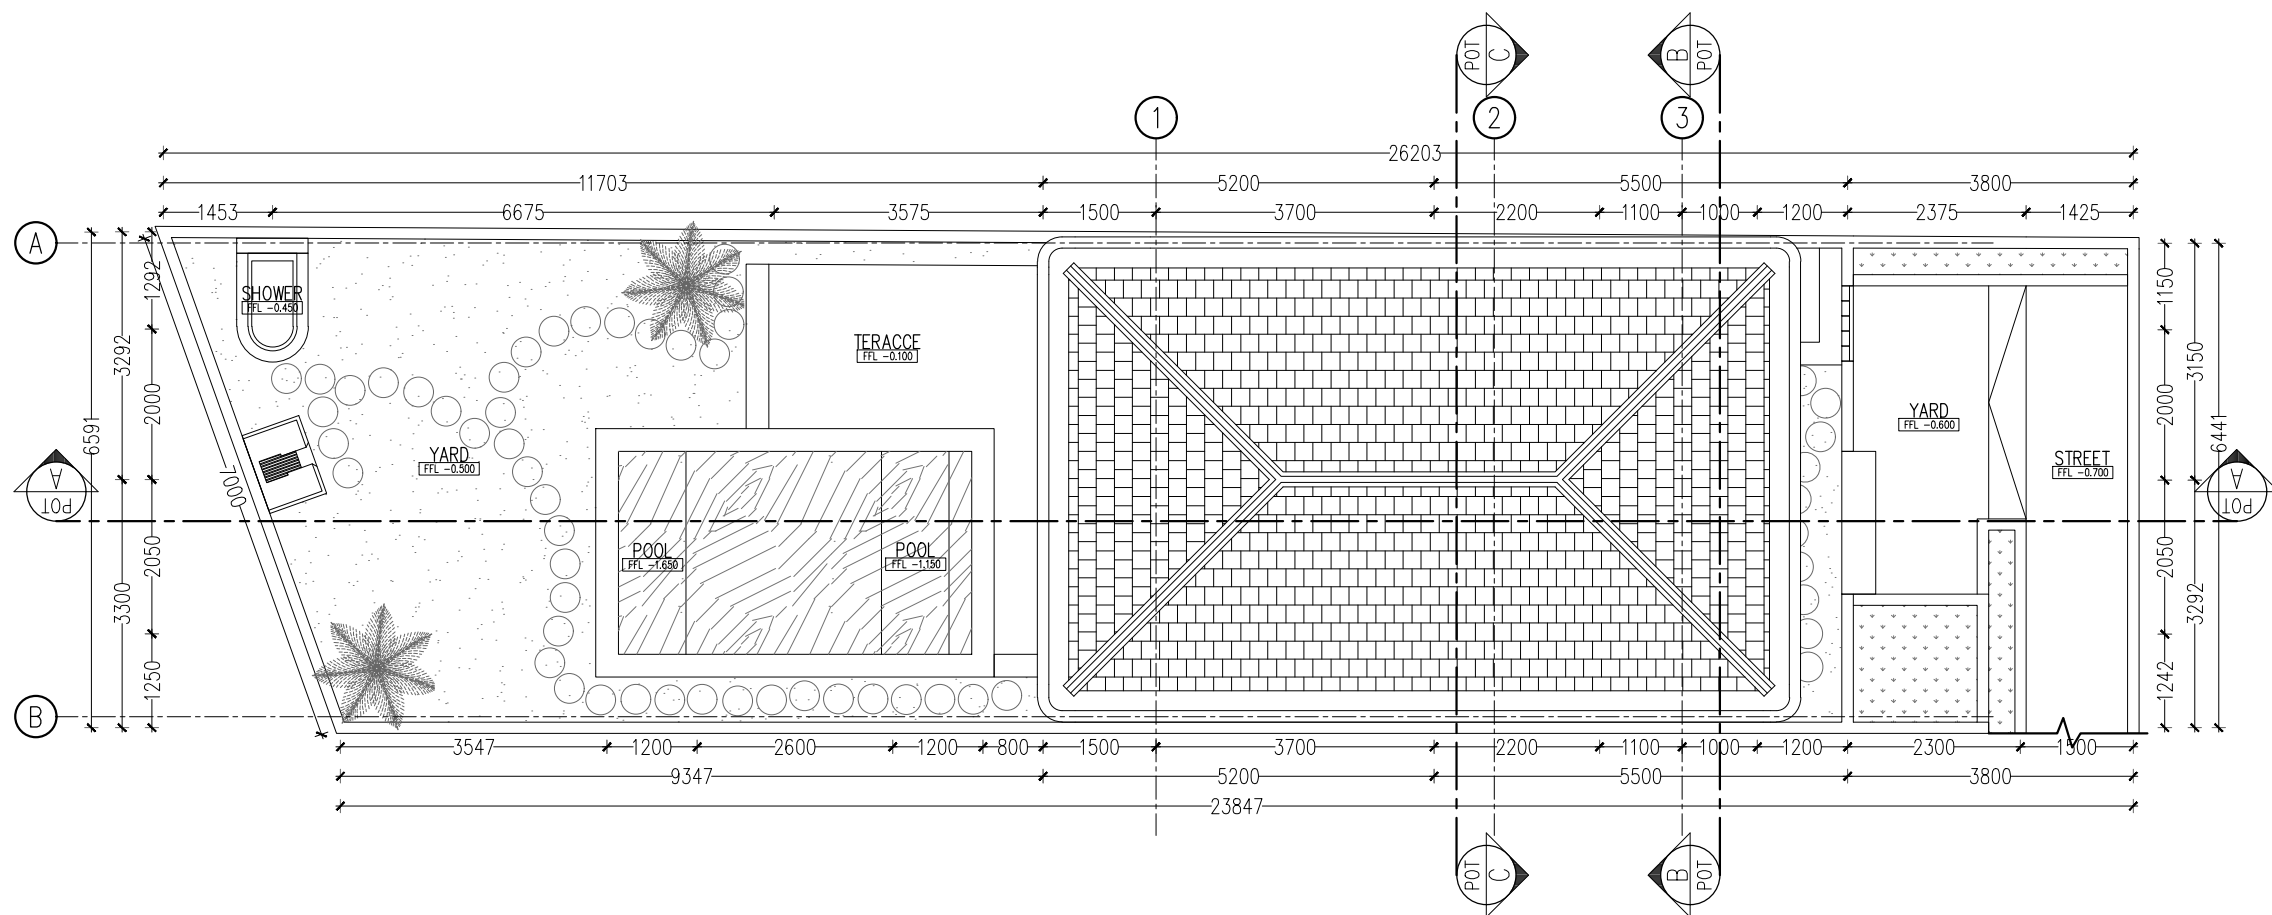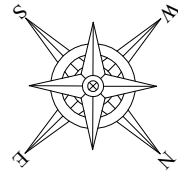

034

SITEPLAN VILLA D

01

1 : 100

ARCHITECT CONSULTANT :



MAHAMERU STUDIO

address : br. seseh, singapadu, sukawati, glanyar, bali 80582
phone : +62 361 294005 , 085237054990 , 081339400668
email : wayanmustika82@gmail.com

CLIENT :

MR./MRS. CZIPPER ZSOLT

PROJECT TITLE :

KUTUH VILLAS


LOCATION :

GUNUNG PAYU ST., KUTUH, KUTA SELATAN, BADUNG, BALI

DRAWING TITLE :

SITEPLAN VILLA D



NO	REVISION	DATE	SIGN	NO. DRAWING	SCALE	DATE	ARCHITECT		
							I WAYAN MUSTIKA		
							DRAWN	CHECKED	APPROVED
				034	1 : 100	07/24/2024	IWM		

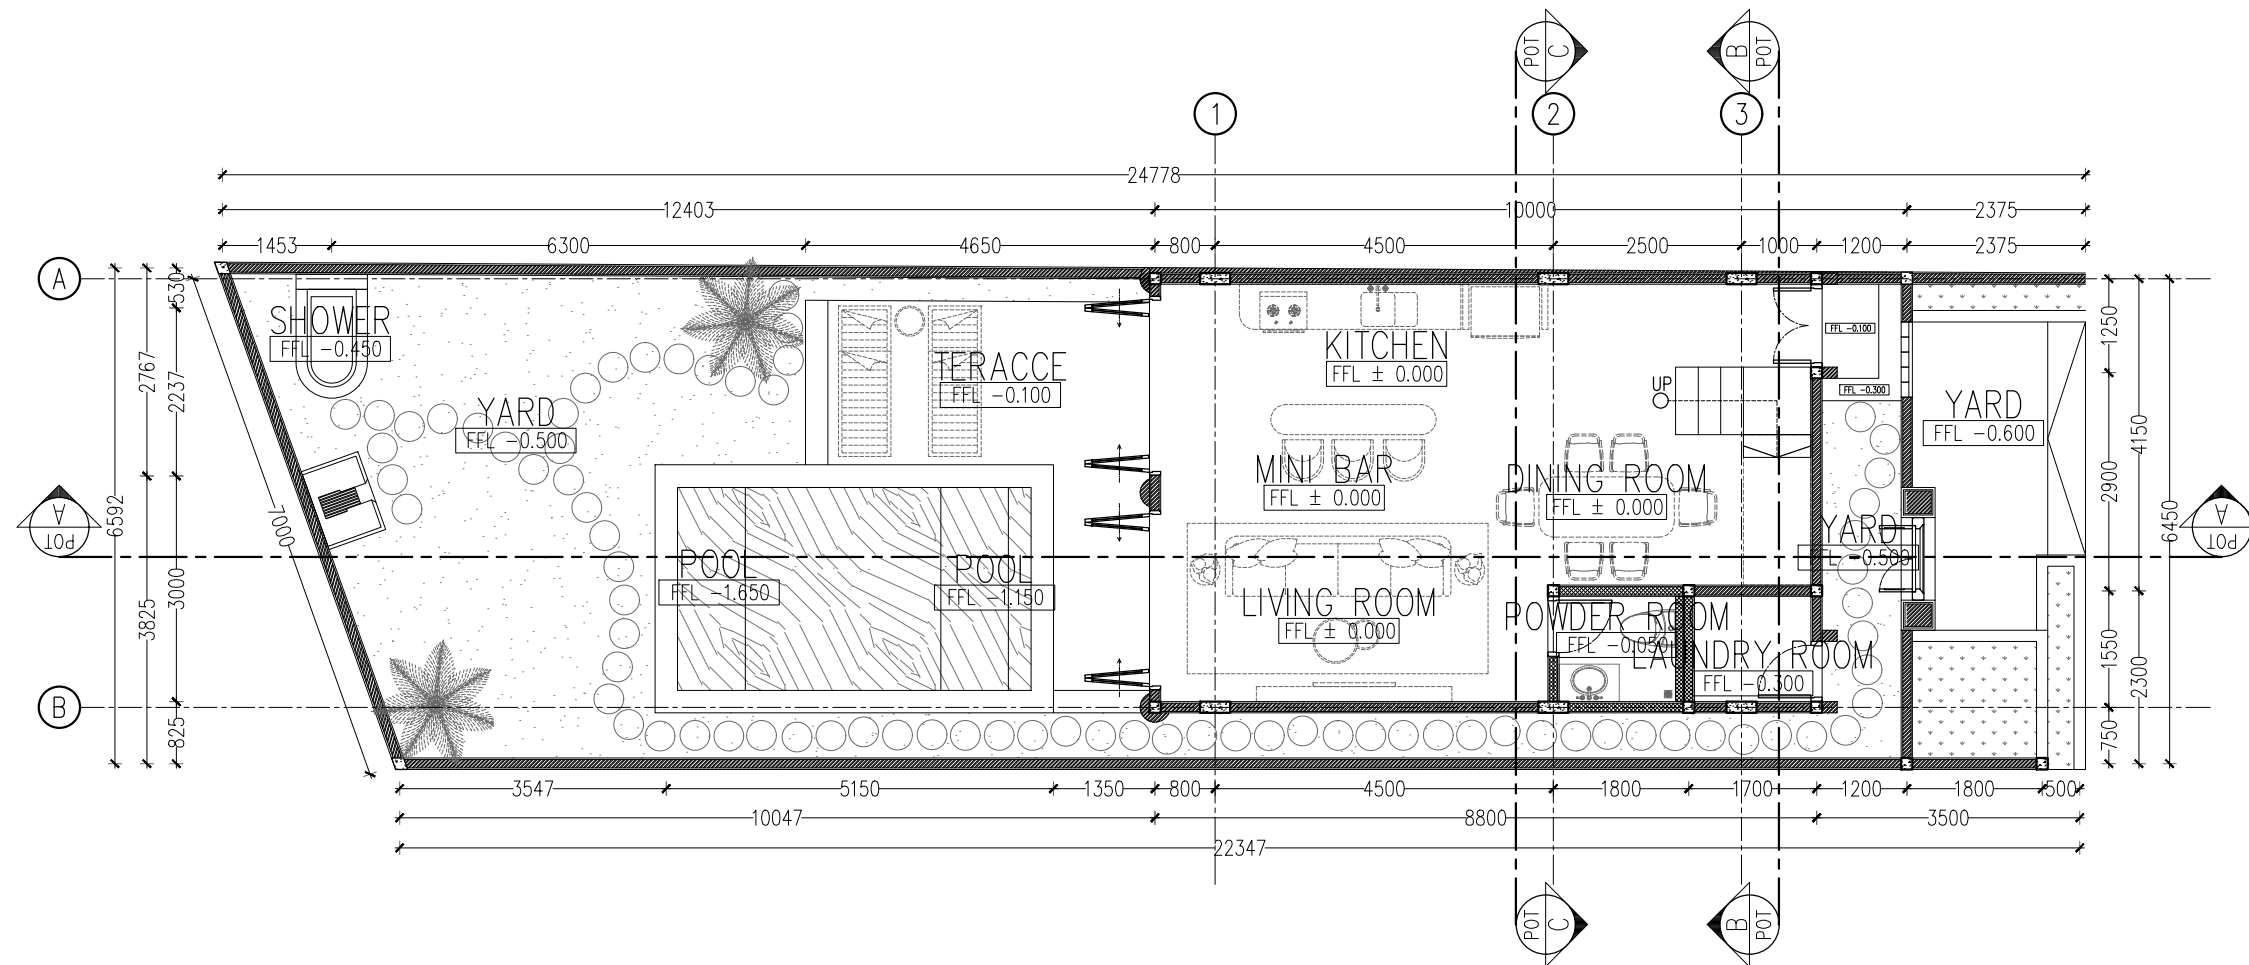

1 : 100

[illegible]

A3

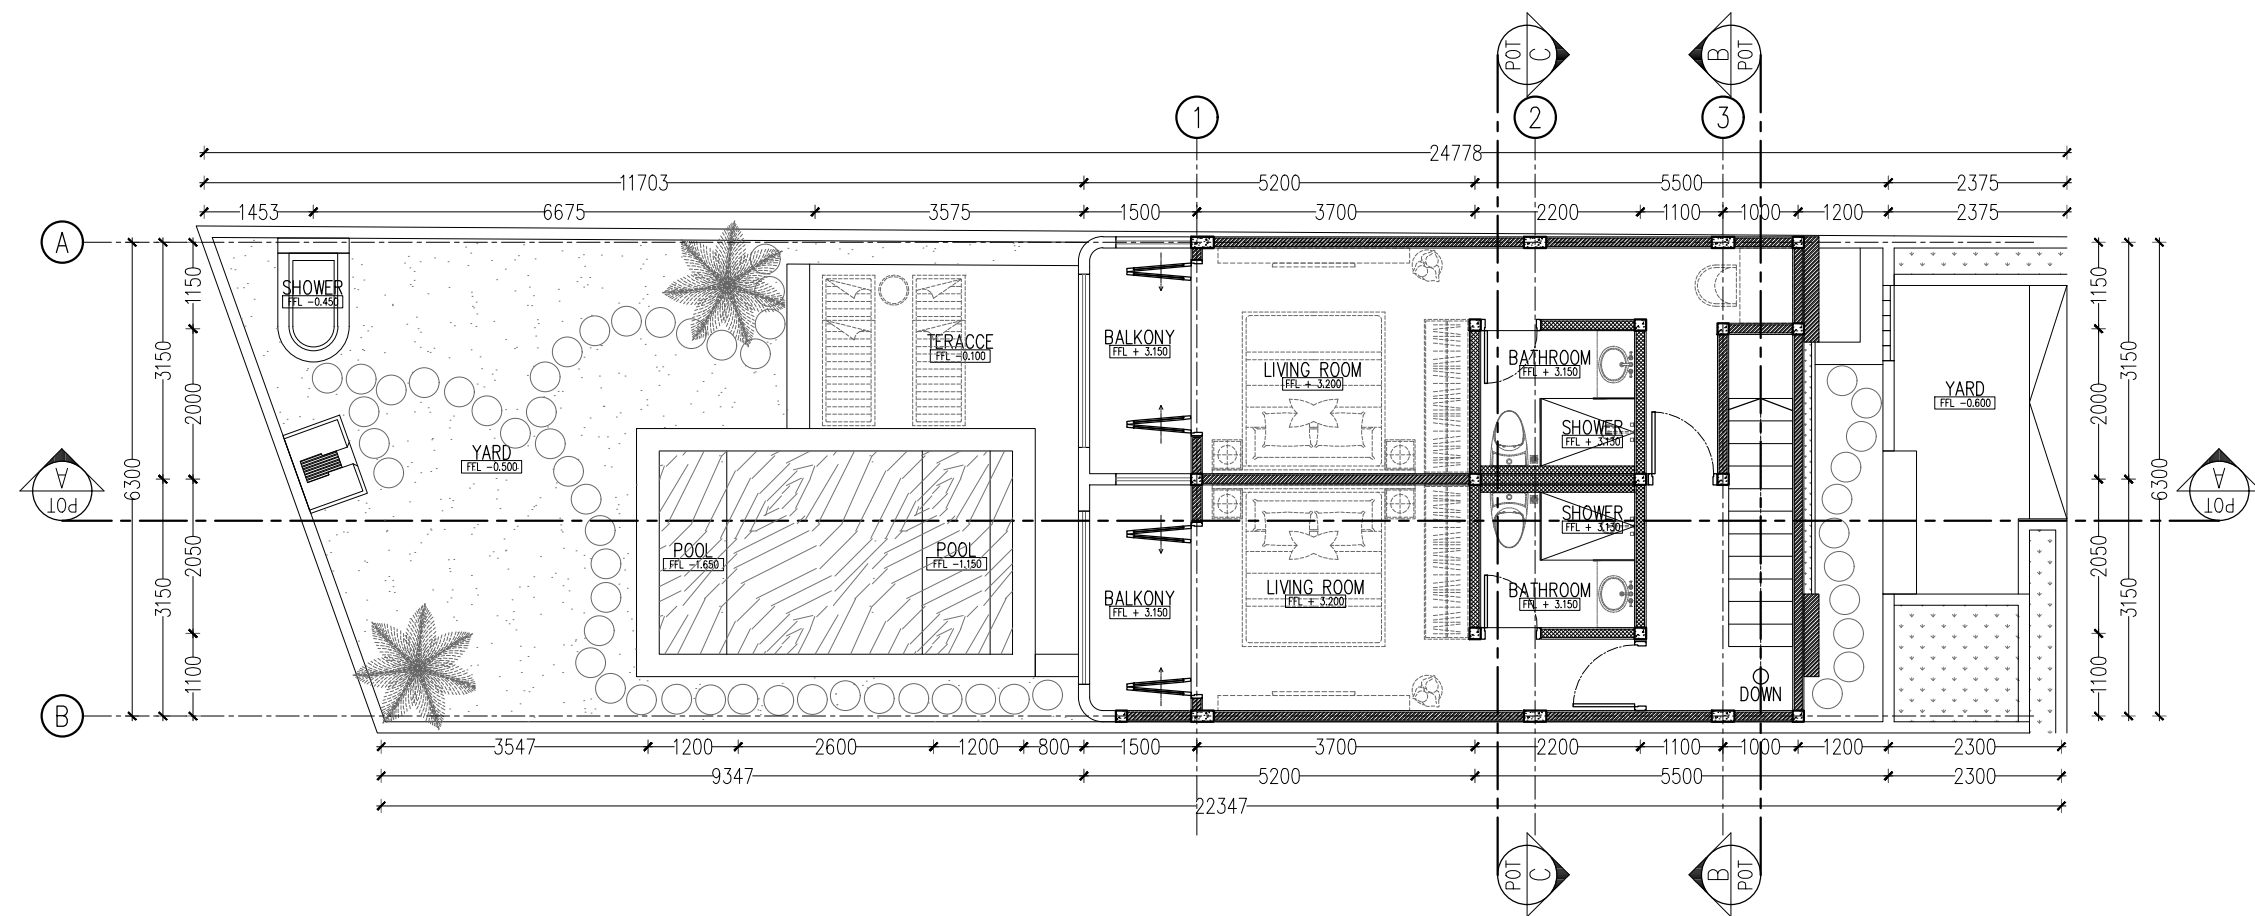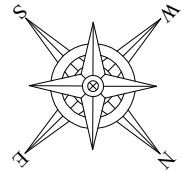

036

LAYOUT UPPER PLAN VILLA D

01

1 : 100

ARCHITECT CONSULTANT :



MAHAMERU STUDIO

address : br. seseh, singapadu, sukawati, glanyar, bali 80582
phone : +62 361 294005 , 085237054990 , 081339400668
email : wayanmustika82@gmail.com

CLIENT :

MR./MRS. CZIPPER ZSOLT

PROJECT TITLE :

KUTUH VILLAS


LOCATION :

GUNUNG PAYU ST., KUTUH, KUTA SELATAN, BADUNG, BALI

DRAWING TITLE :

LAYOUT UPPER PLAN VILLA D

NO	REVISION	DATE	SIGN					ARCHITECT
-	-							I WAYAN MUSTIKA
-	-							
-	-							
-	-							
-	-							
-	-							
-	-							
-	-							
-	-							
		NO. DRAWING	SCALE	DATE	DRAWN	CHECKED	APPROVED	
		036	1 : 100	07/24/2024	IWM			

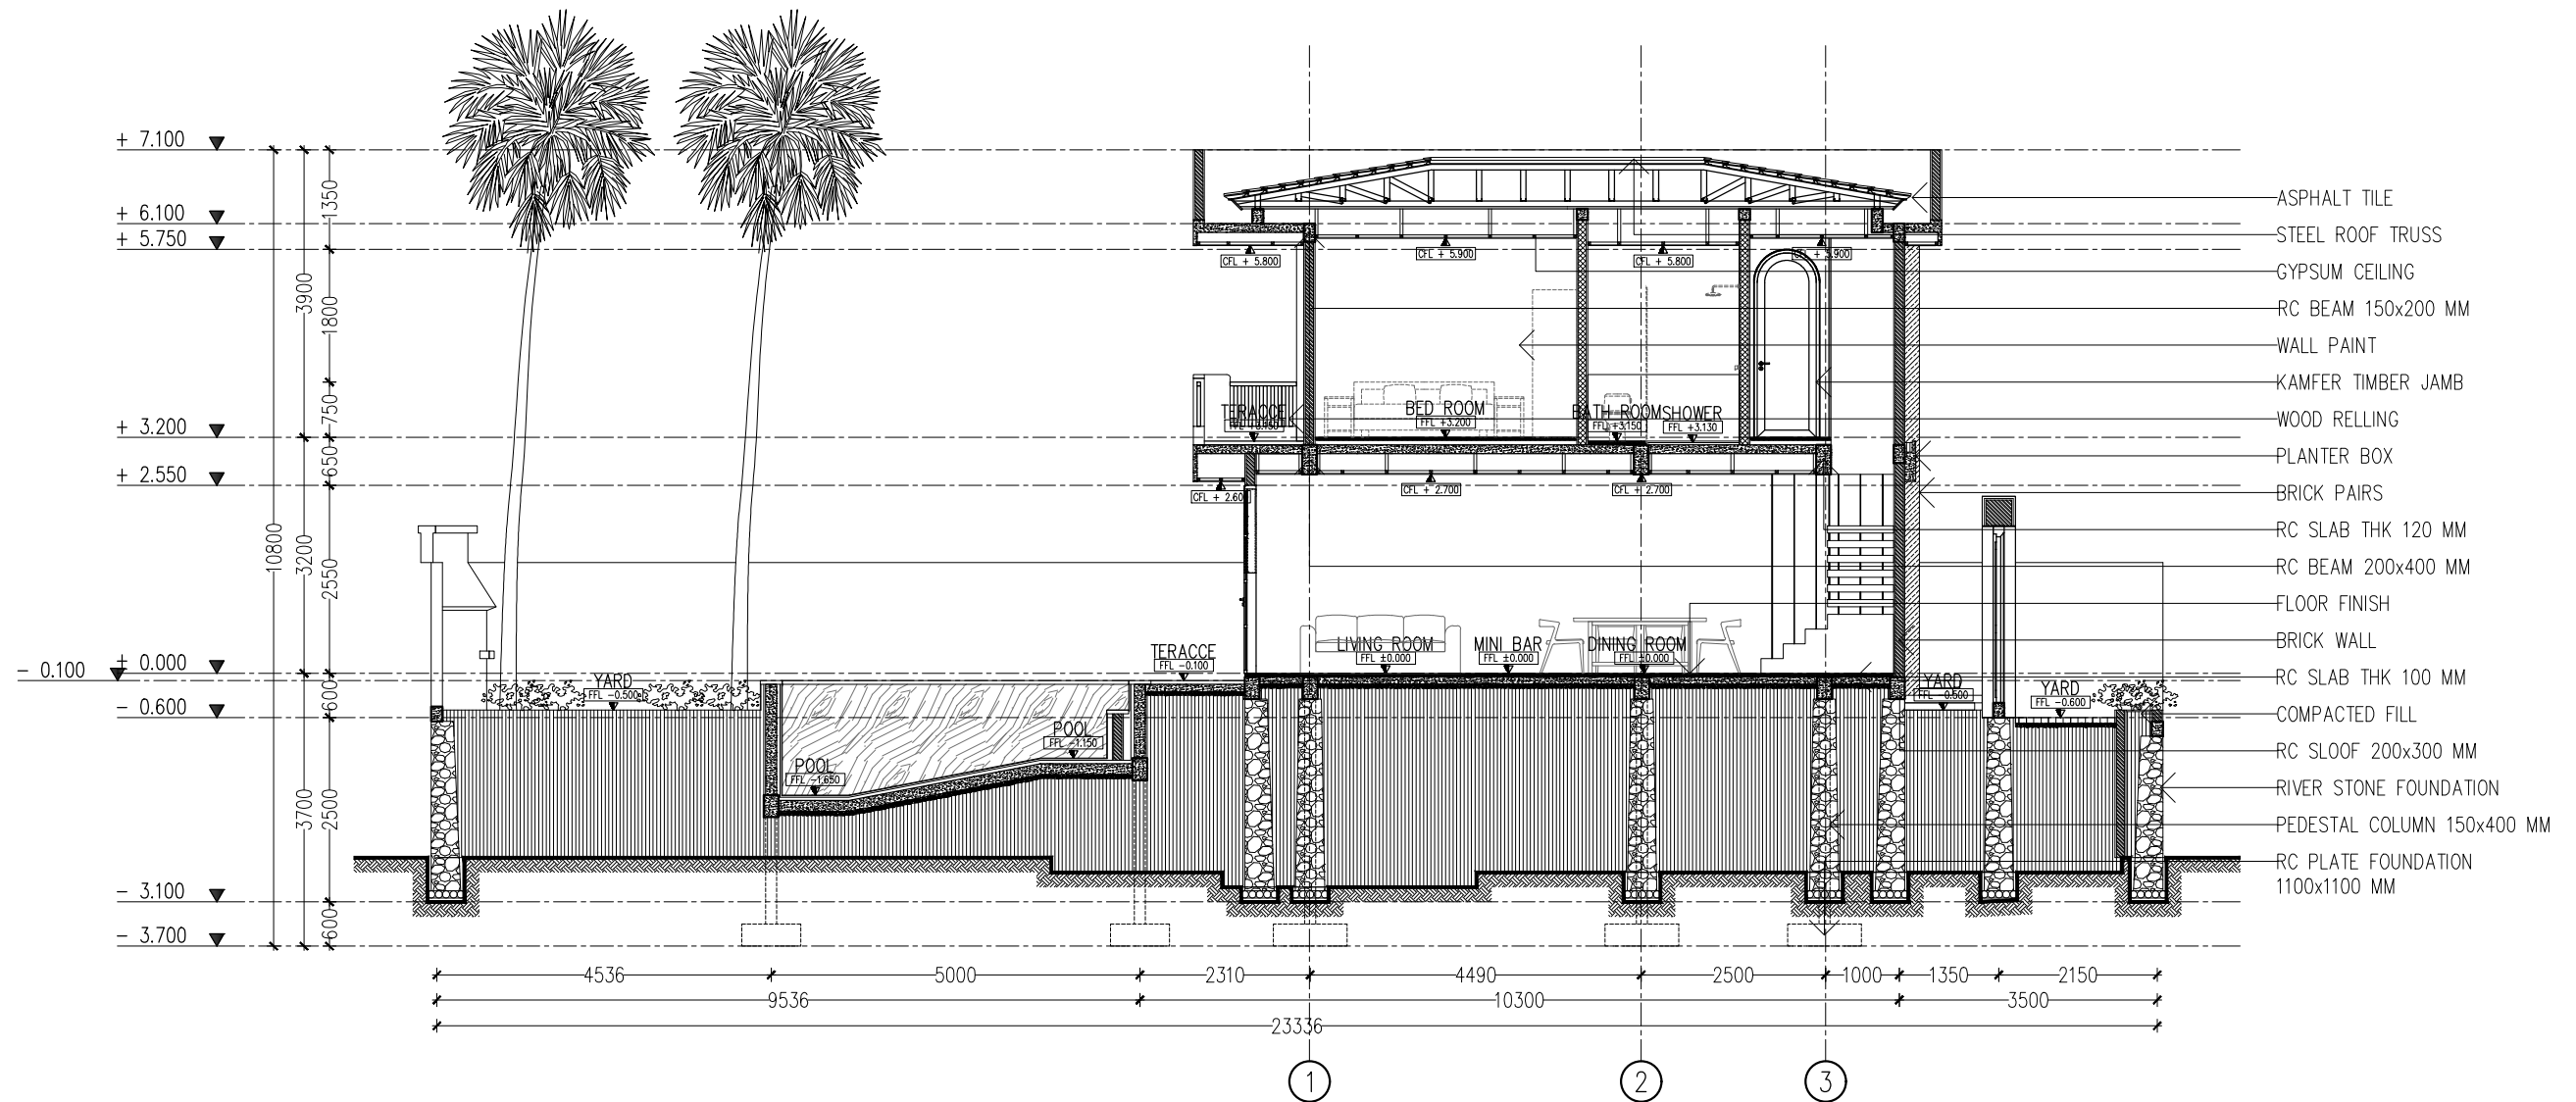

037

SECTION A-A VILLA D

01

1 : 100

ARCHITECT CONSULTANT :



MAHAMERU STUDIO

address : br. seseh, singapadu, sukawati, glanyar, bali 80582
phone : +62 361 294005 , 085237054990 , 081339400668
email : wayanmustika82@gmail.com

CLIENT :

MR./MRS. CZIPPER ZSOLT

PROJECT TITLE :

KUTUH VILLAS



LOCATION :

GUNUNG PAYU ST., KUTUH, KUTA SELATAN, BADUNG, BALI

DRAWING TITLE :

SECTION A-A VILLA D

NO	REVISION	DATE	SIGN	NO. DRAWING	SCALE	DATE	ARCHITECT		
							I WAYAN MUSTIKA		
037	1 : 100	07/24/2024	IWM				DRAWN	CHECKED	APPROVED

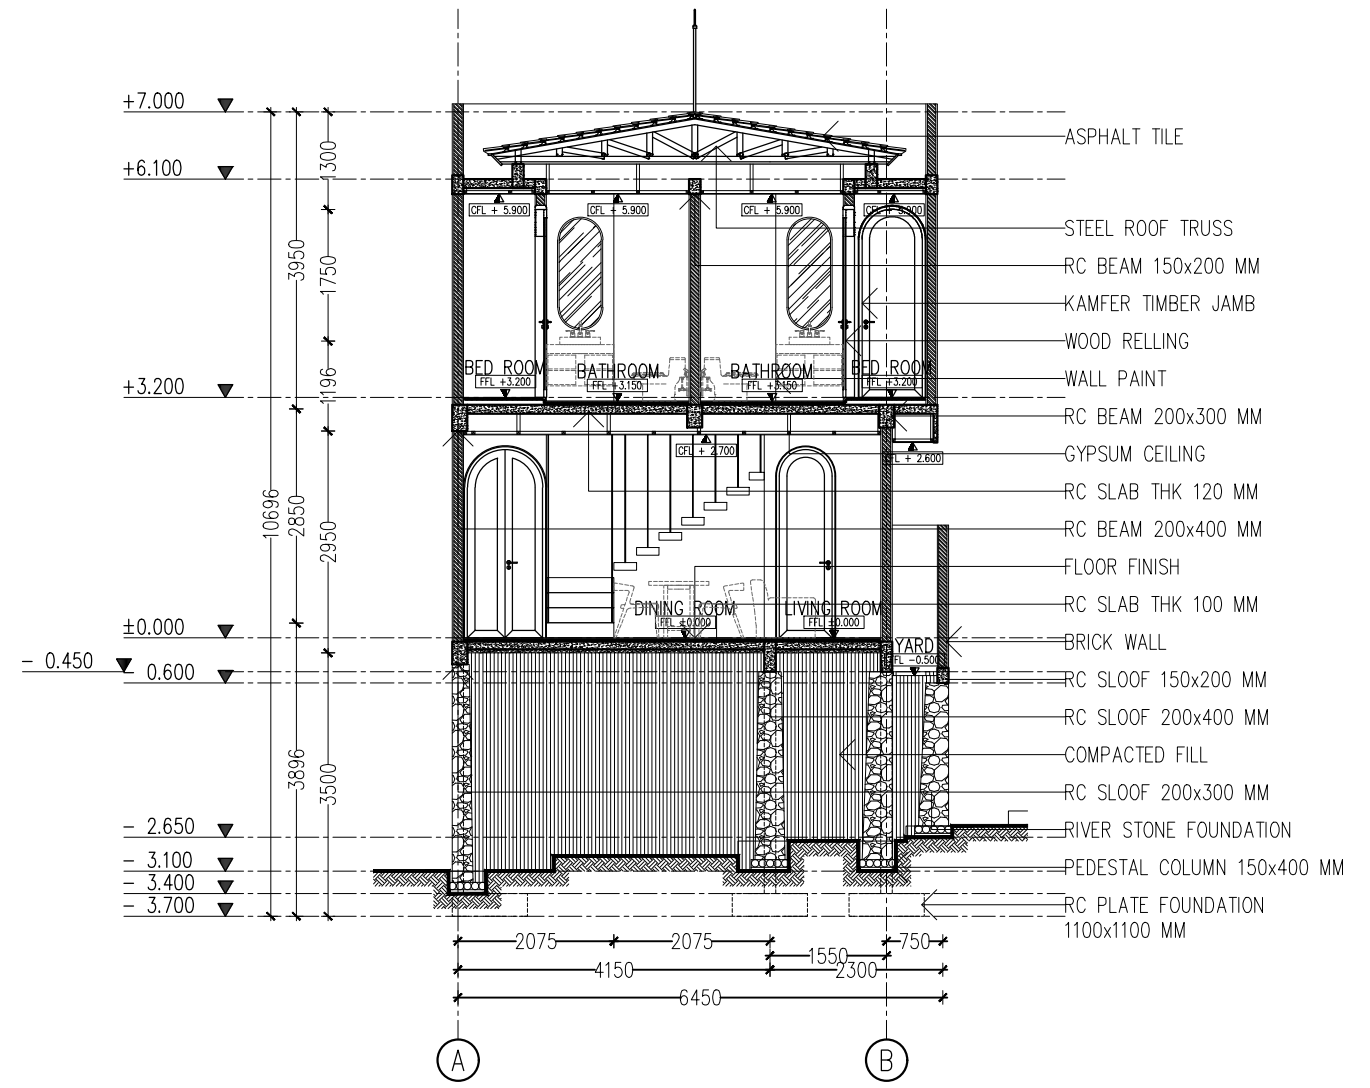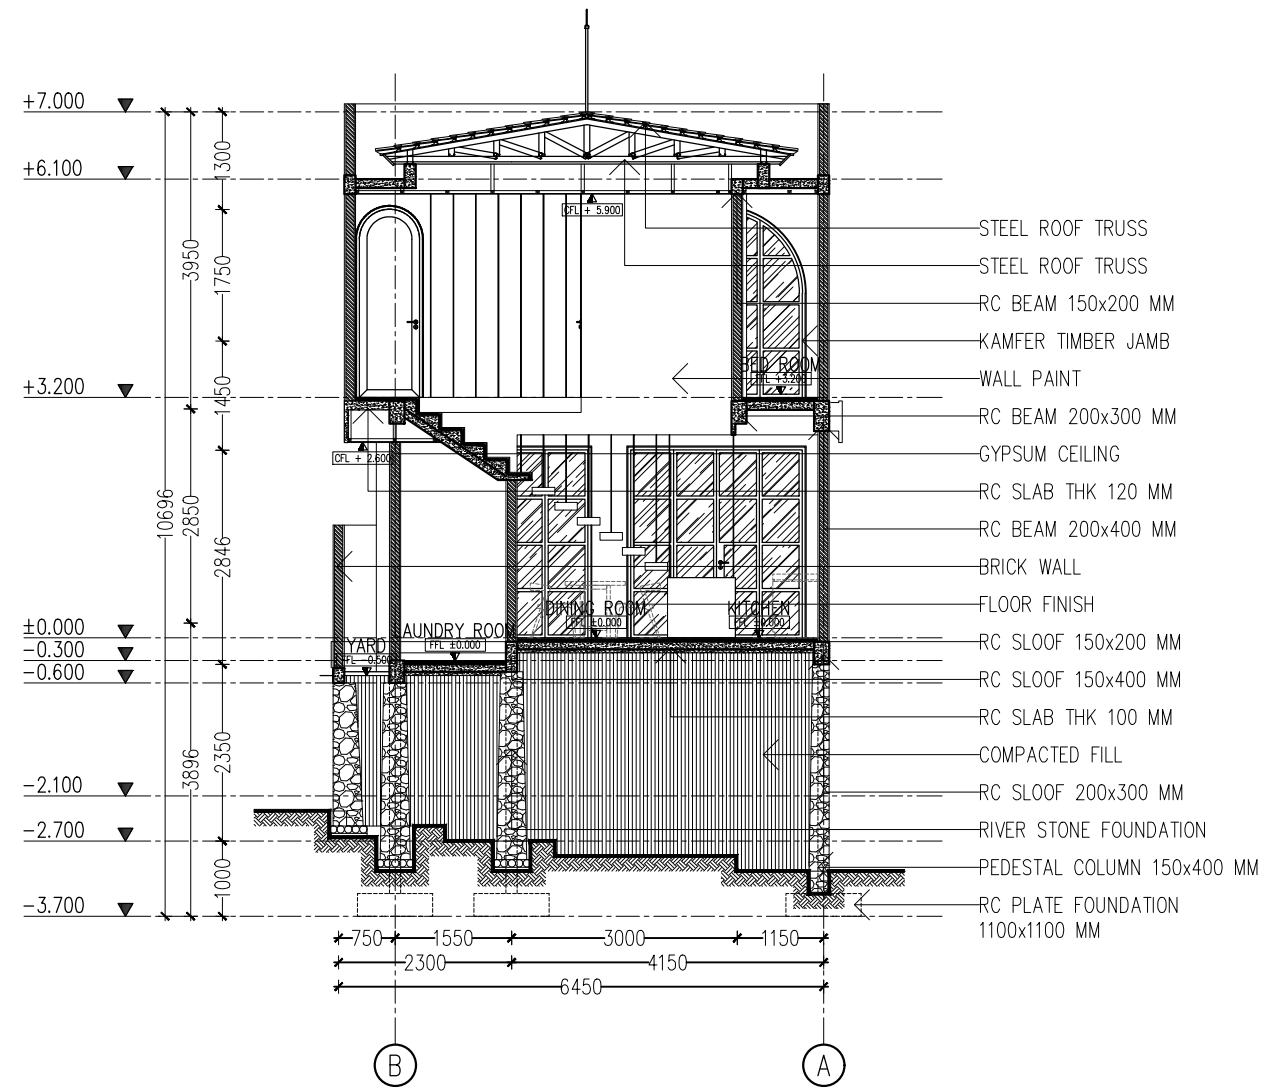

038

SECTION B-B VILLA D

01

1 : 100

038

SECTION C-C VILLA D

02

1 : 100

ARCHITECT CONSULTANT :



MAHAMERU STUDIO

address : br. seseh, singapadu, sukawati, glanyar, bali 80582
phone : +62 361 294005 , 085237054990 , 081339400668
email : wayanmustika82@gmail.com

CLIENT :

MR./MRS. CZIPPER ZSOLT

PROJECT TITLE :

KUTUH VILLAS


LOCATION :

GUNUNG PAYU ST., KUTUH, KUTA SELATAN, BADUNG, BALI

DRAWING TITLE :


**SECTION VILLA D
(B-B AND C-C)**

NO	REVISION	DATE	SIGN	NO. DRAWING	SCALE	DATE	ARCHITECT	DRAWN	CHECKED	APPROVED
1	-			038	1 : 100	07/24/2024	I WAYAN MUSTIKA	IWM		

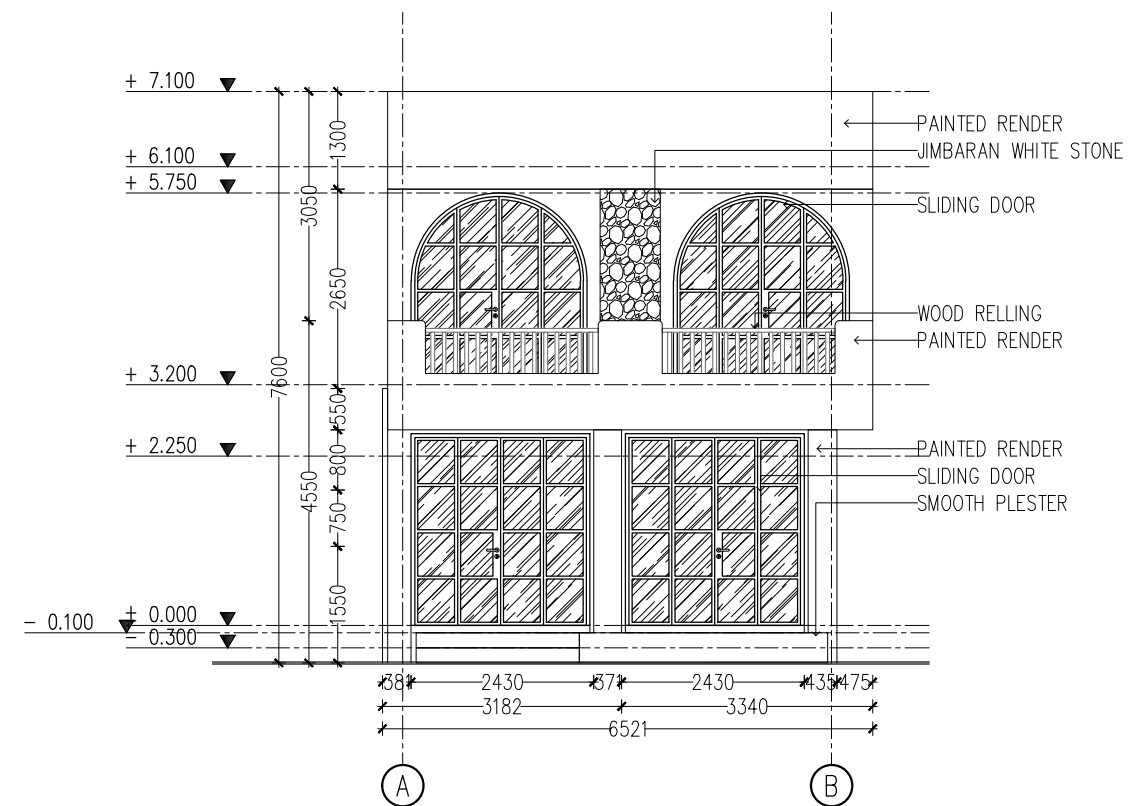


1 : 100

1 : 100

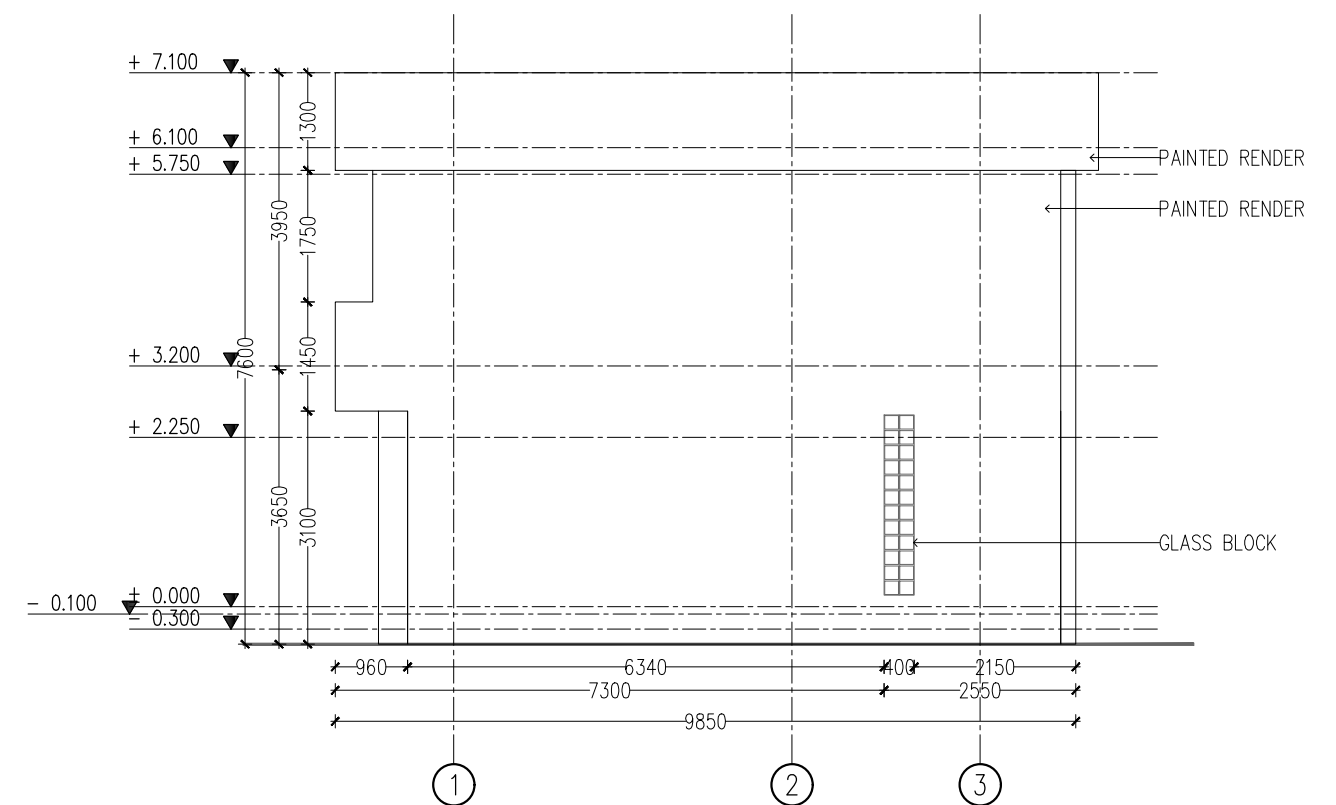



1 : 100

1 : 100

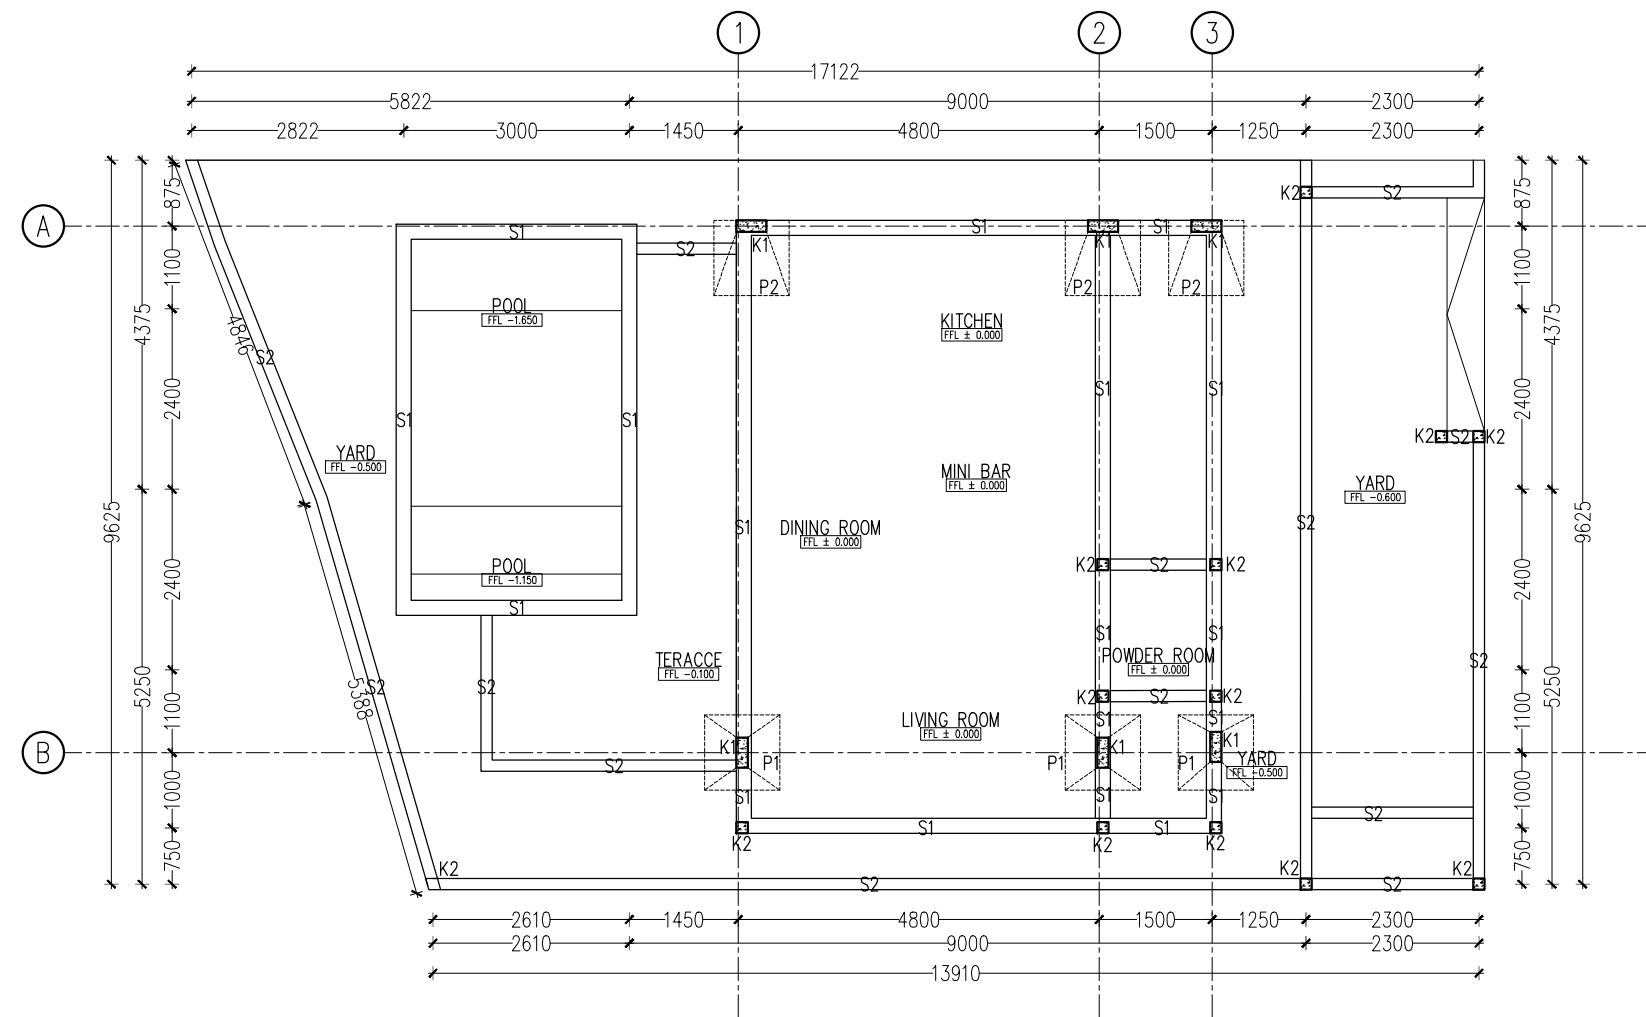

1 : 100

A3

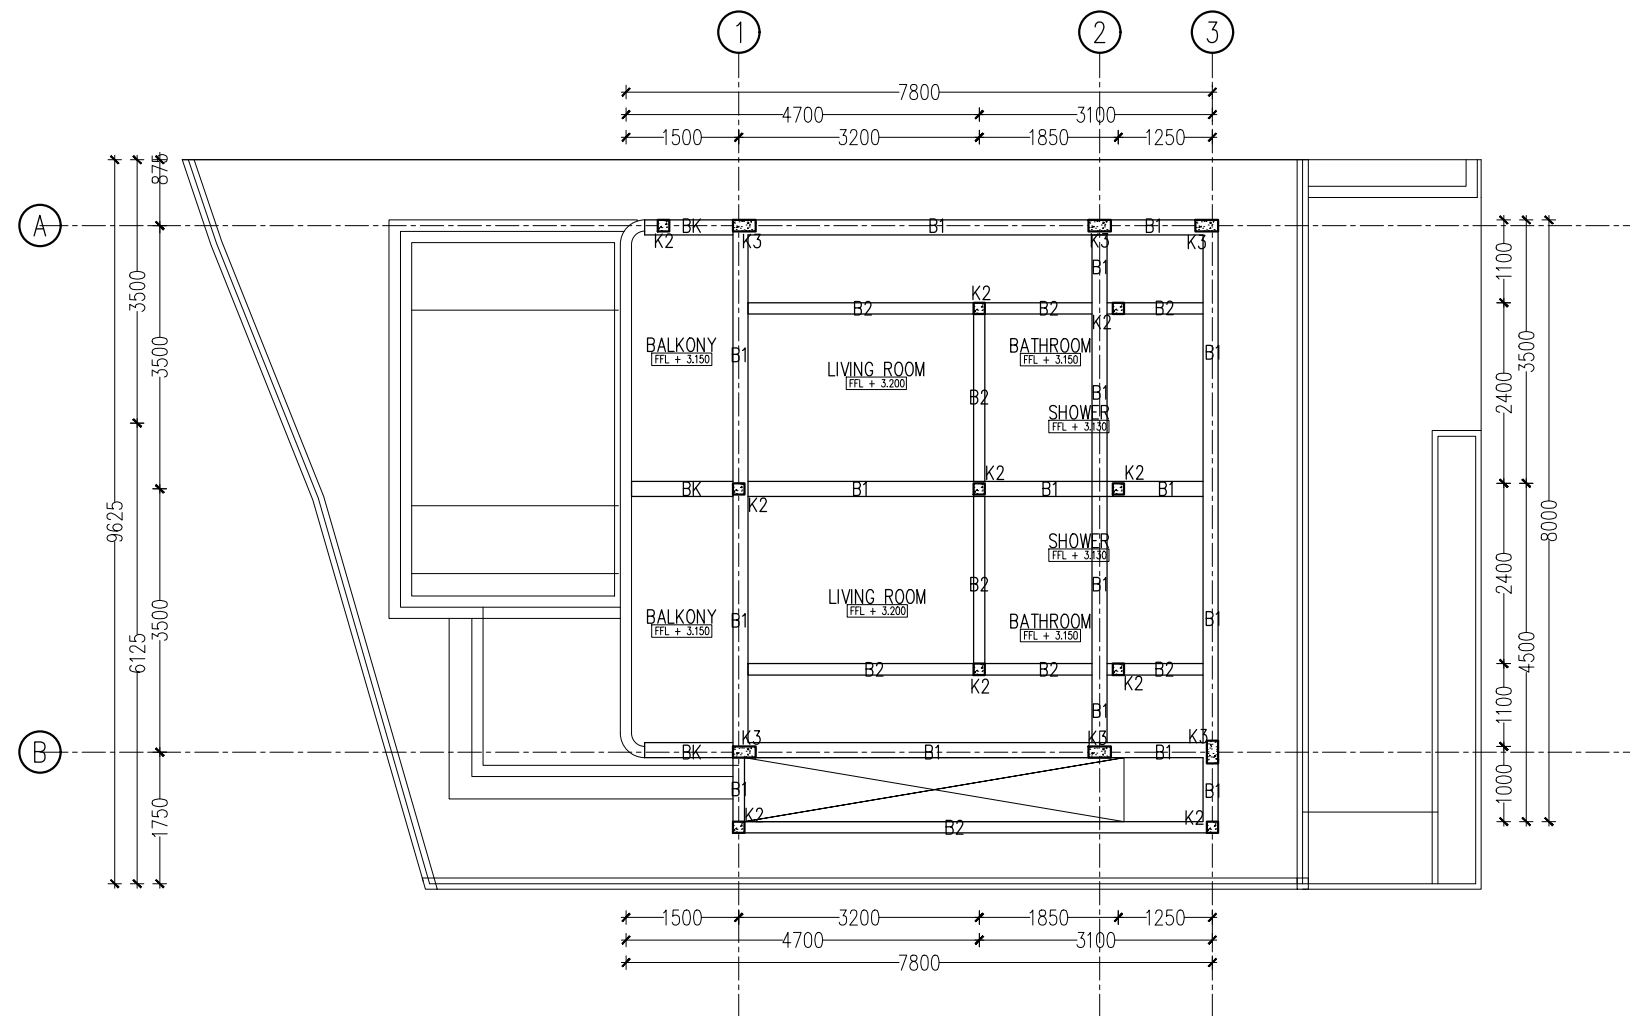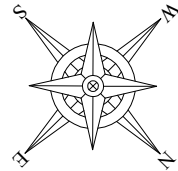

002

PLATE FOUNDATION, SLOOF, AND COLUMN SUITE LEVEL 2 VILLA A

01

1 : 100

ARCHITECT CONSULTANT :



MAHAMERU STUDIO

address : br. seseh, singapadu, sukawati, glanyar, bali 80582
phone : +62 361 294005 , 085237054990 , 081339400668
email : wayanmustika82@gmail.com

CLIENT :

MR./MRS. CZIPPER ZSOLT

PROJECT TITLE :

KUTUH VILLAS


LOCATION :

GUNUNG PAYU ST., KUTUH, KUTA SELATAN, BADUNG, BALI

DRAWING TITLE :

PLATE FOUNDATION, SLOOF AND COLUMN SUITE LEVEL 2 VILLA A

NO	REVISION	DATE	SIGN					ARCHITECT
-	-							I WAYAN MUSTIKA
-	-							
-	-							
-	-							
-	-							
-	-							
-	-							
-	-							
-	-							
		NO. DRAWING	SCALE	DATE	DRAWN	CHECKED	APPROVED	
		002	1 : 100	07/24/2024	IWM			

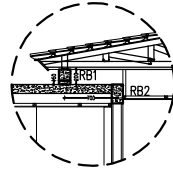

01

ARCHITECT CONSULTANT :

M • mahameru
 architects & contractors



address ; br. seseh, singapadu, sukawati, gianyar, bali 80582
phone ; +62 361 294005 , 085237054990 , 081339400668
email ; wayanmustika82@gmail.com

MR./MRS. CZIPPER ZSOLT

KUTUH VILLAS

**PLATE FOUNDATION, SLOOF
AND COLUMN SUITE LEVEL 3
VILLA A**

A3

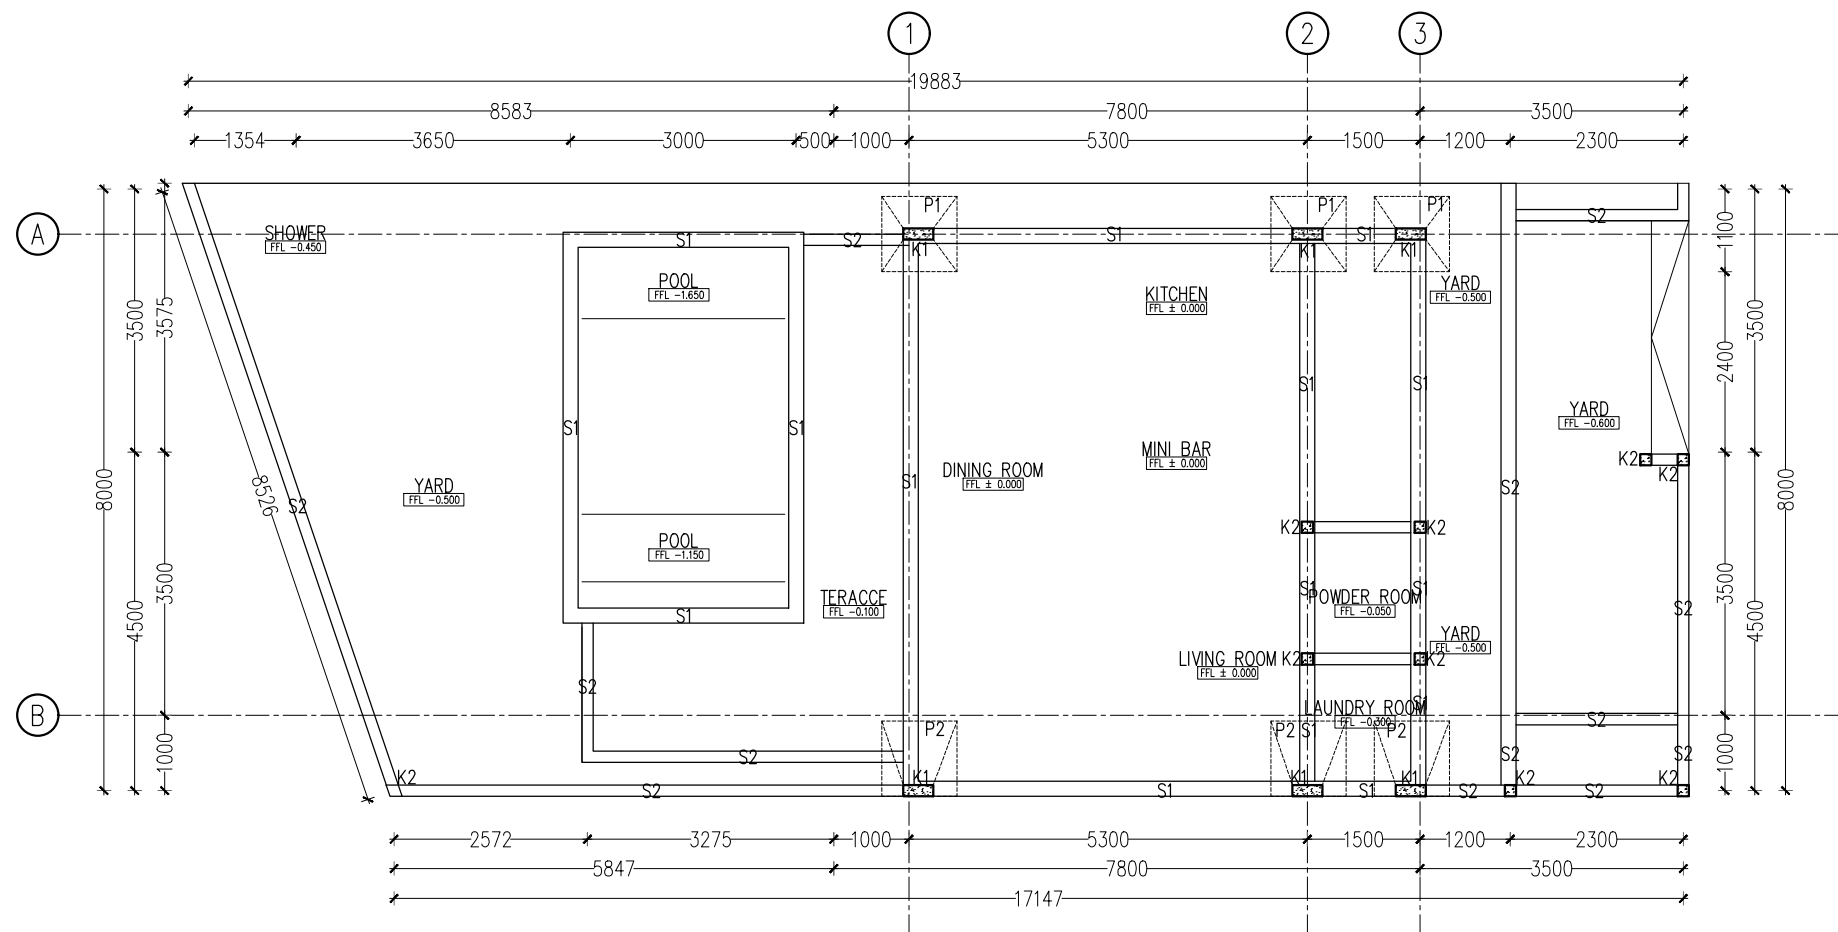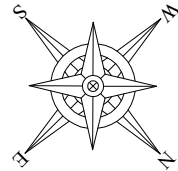

004

PLATE FOUNDATION, SLOOF, AND COLUMN SUITE LEVEL 1 VILLA B

01

1 : 100

ARCHITECT CONSULTANT :



MAHAMERU STUDIO

address : br. seseh, singapadu, sukawati, glanyar, bali 80582
phone : +62 361 294005 , 085237054990 , 081339400668
email : wayanmustika82@gmail.com

CLIENT :

MR./MRS. CZIPPER ZSOLT

PROJECT TITLE :

KUTUH VILLAS

LOCATION :

GUNUNG PAYU ST., KUTUH, KUTA SELATAN, BADUNG, BALI

DRAWING TITLE :

PLATE FOUNDATION, SLOOF
AND COLUMN SUITE LEVEL 1
VILLA B

NO

REVISION

DATE

SIGN

ARCHITECT

I WAYAN MUSTIKA

NO. DRAWING

SCALE

DATE

DRAWN

CHECKED


APPROVED

004

1 : 100




07/24/2024

IWM

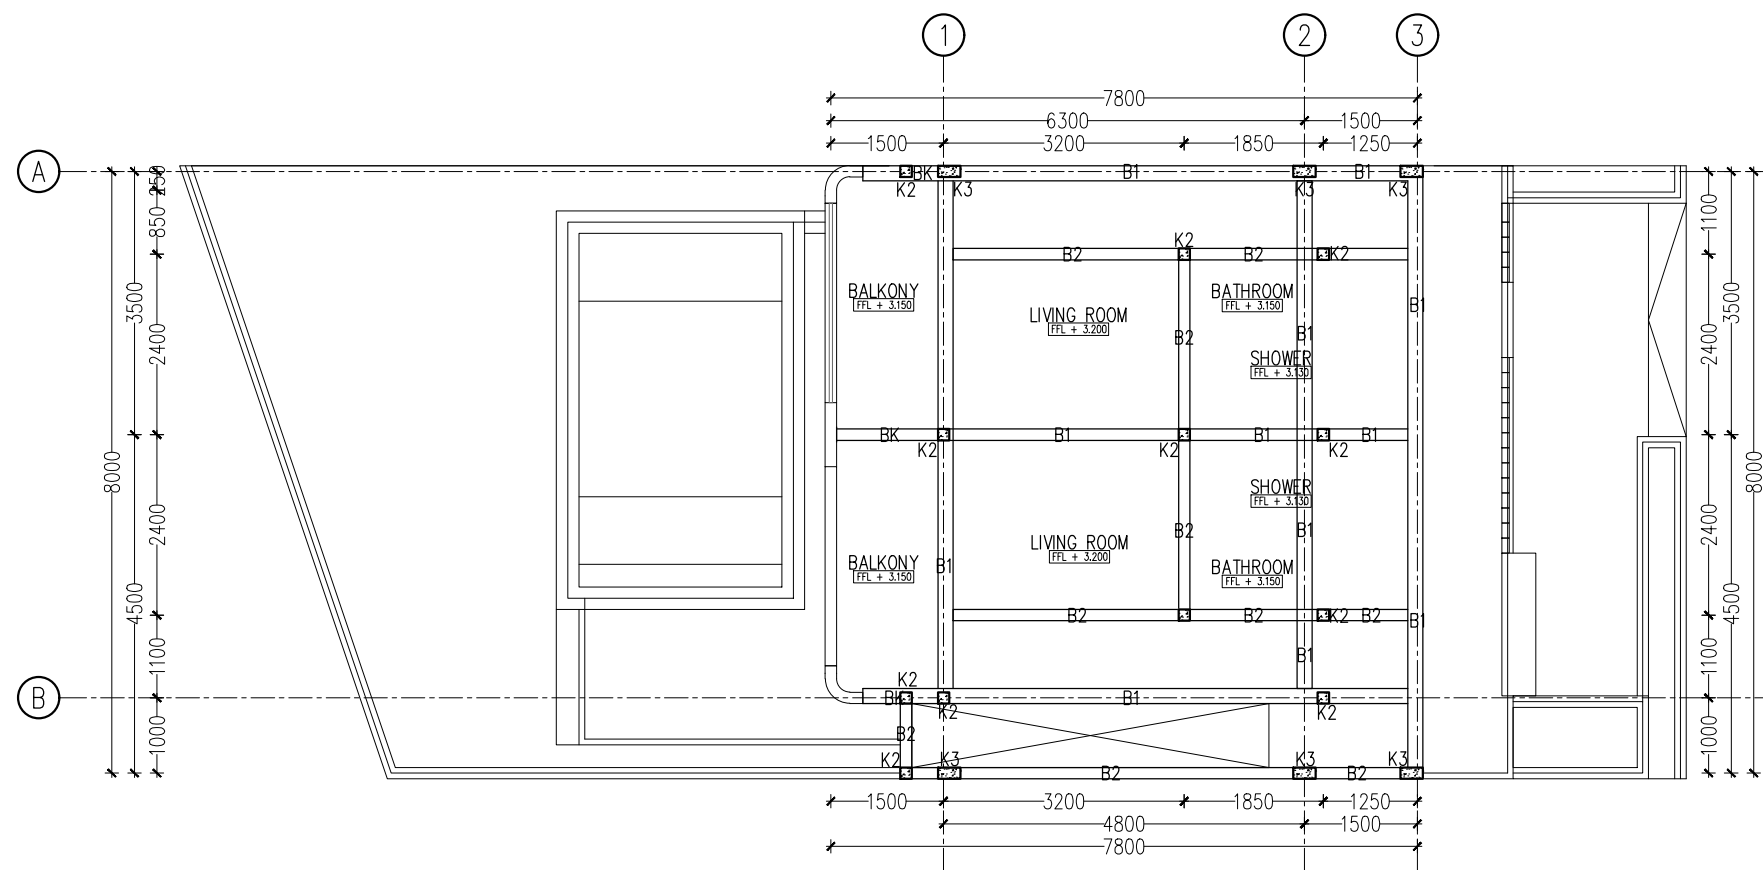

01

A3

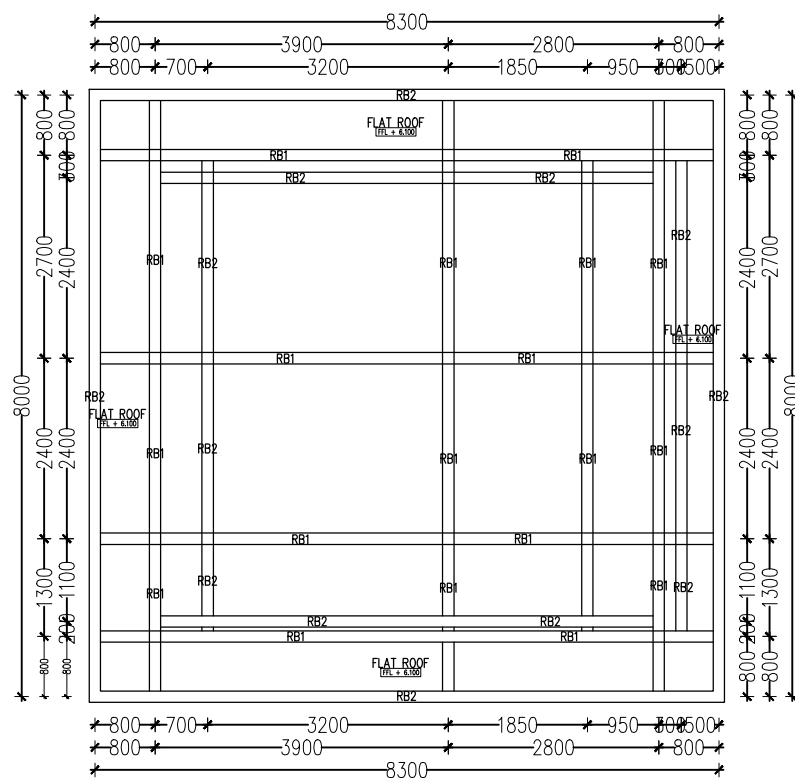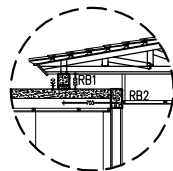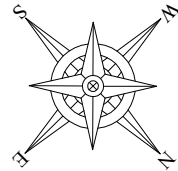

006

PLATE FOUNDATION, SLOOF, AND COLUMN SUITE LEVEL 3 VILLA B

01

1 : 100

ARCHITECT CONSULTANT :



MAHAMERU STUDIO

address : br. seseh, singapadu, sukawati, glanyar, bali 80582
phone : +62 361 294005 , 085237054990 , 081339400668
email : wayanmustika82@gmail.com

CLIENT :

MR./MRS. CZIPPER ZSOLT

PROJECT TITLE :

KUTUH VILLAS



LOCATION :

GUNUNG PAYU ST., KUTUH, KUTA SELATAN, BADUNG, BALI

DRAWING TITLE :

**PLATE FOUNDATION, SLOOF
AND COLUMN SUITE LEVEL 3
VILLA B**

NO	REVISION	DATE	SIGN					ARCHITECT
-	-							I WAYAN MUSTIKA
-	-							
-	-							
-	-							
-	-							
-	-							
-	-							
-	-							
-	-							
		NO. DRAWING	SCALE	DATE	DRAWN	CHECKED	APPROVED	
		006	1 : 100	07/24/2024	IWM			

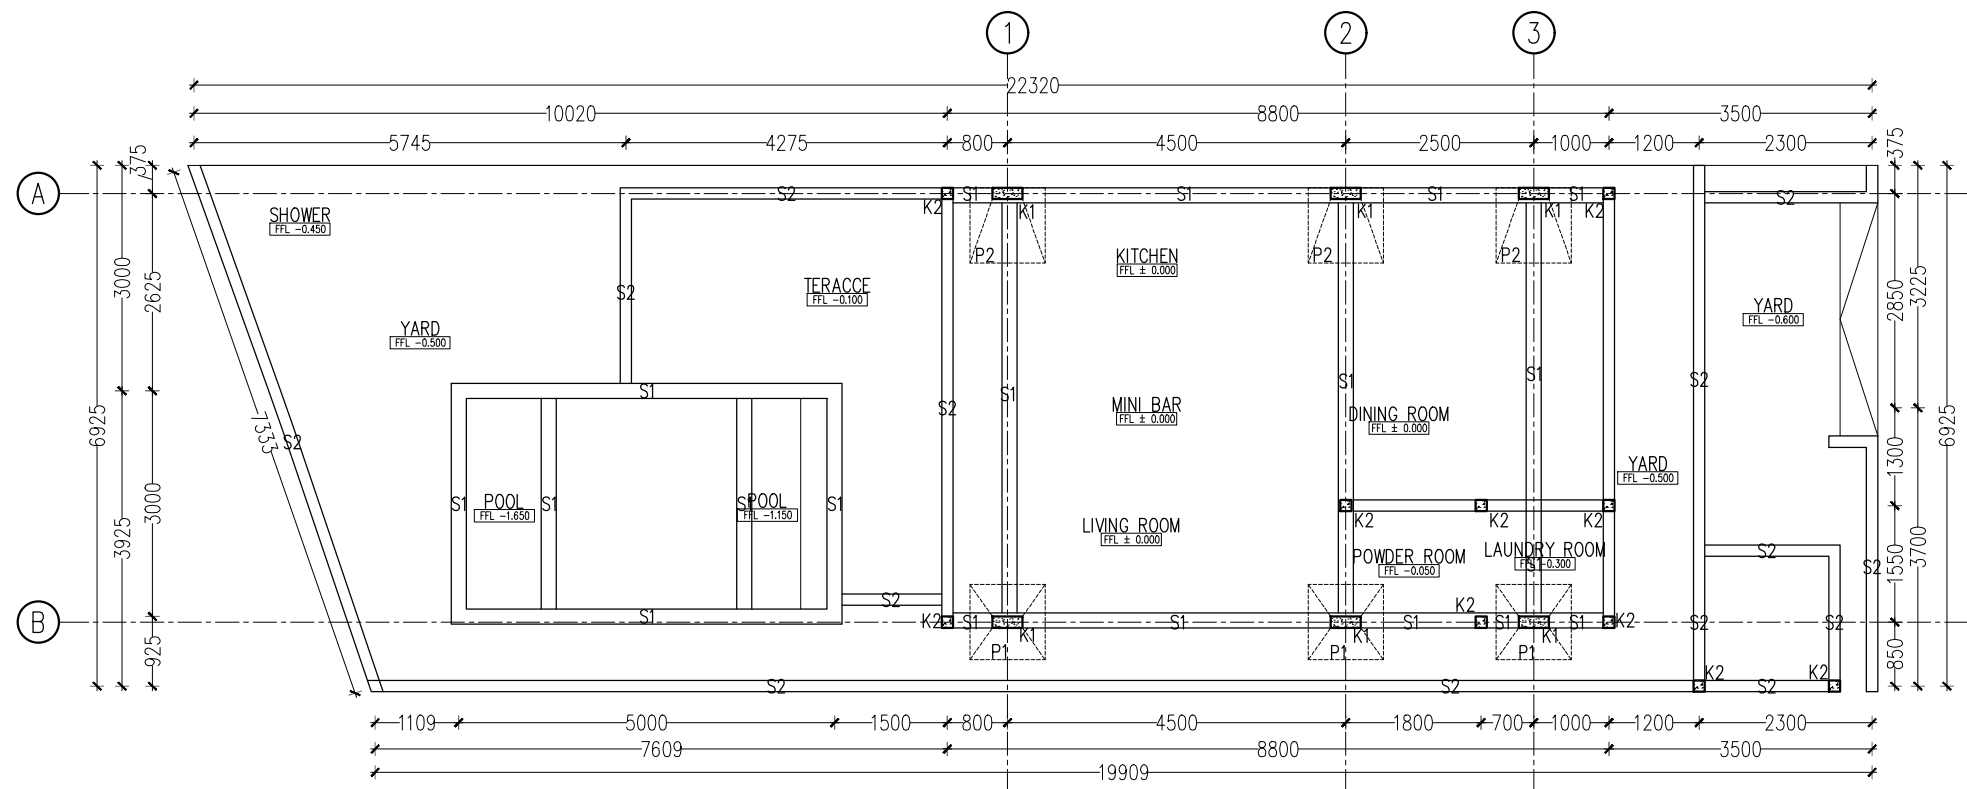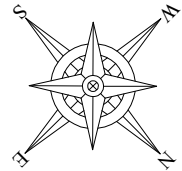

007

01

PLATE FOUNDATION, SLOOF, AND COLUMN SUITE LEVEL 1 VILLA C

1 : 100

ARCHITECT CONSULTANT :



MAHAMERU STUDIO

address : br. seseh, singapadu, sukawati, glanyar, bali 80582
phone : +62 361 294005 , 085237054990 , 081339400668
email : wayanmustika82@gmail.com

CLIENT :

MR./MRS. CZIPPER ZSOLT

PROJECT TITLE :

KUTUH VILLAS


LOCATION :

GUNUNG PAYU ST., KUTUH, KUTA SELATAN, BADUNG, BALI

DRAWING TITLE :




PLATE FOUNDATION, SLOOF
AND COLUMN SUITE LEVEL 1
VILLA C

NO	REVISION	DATE	SIGN				ARCHITECT
-	-						I WAYAN MUSTIKA
-	-						
-	-						
-	-						
-	-						
-	-						
-	-						
-	-						
-	-						
		007	1 : 100	07/24/2024	IWM		

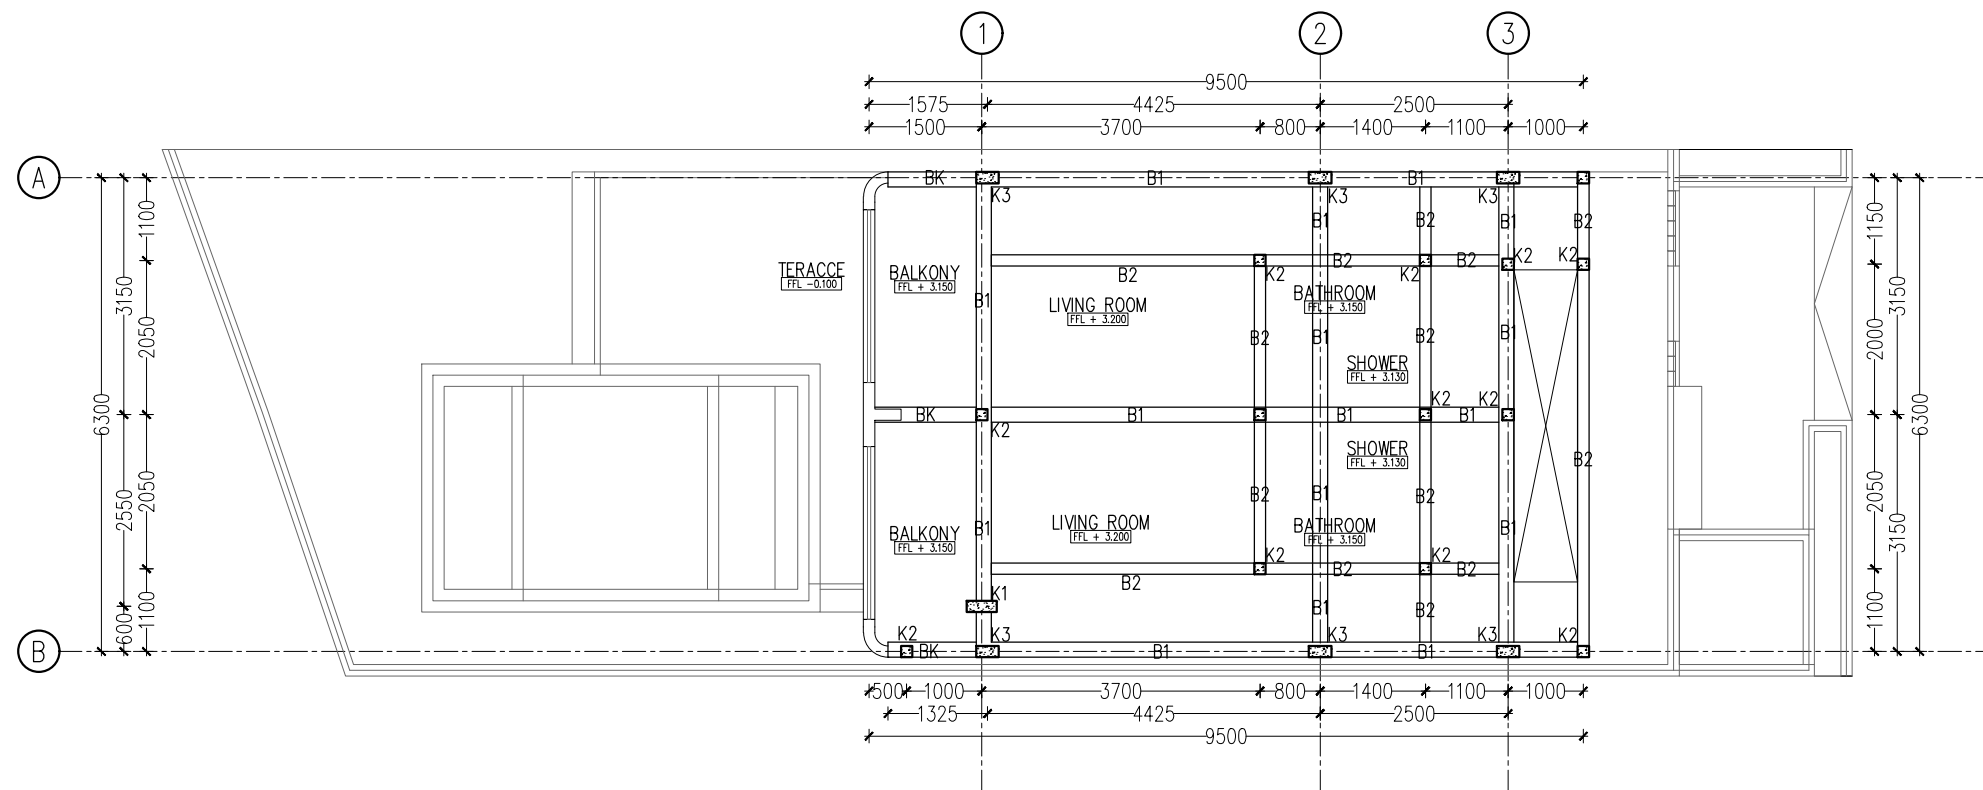

1 : 100

A3

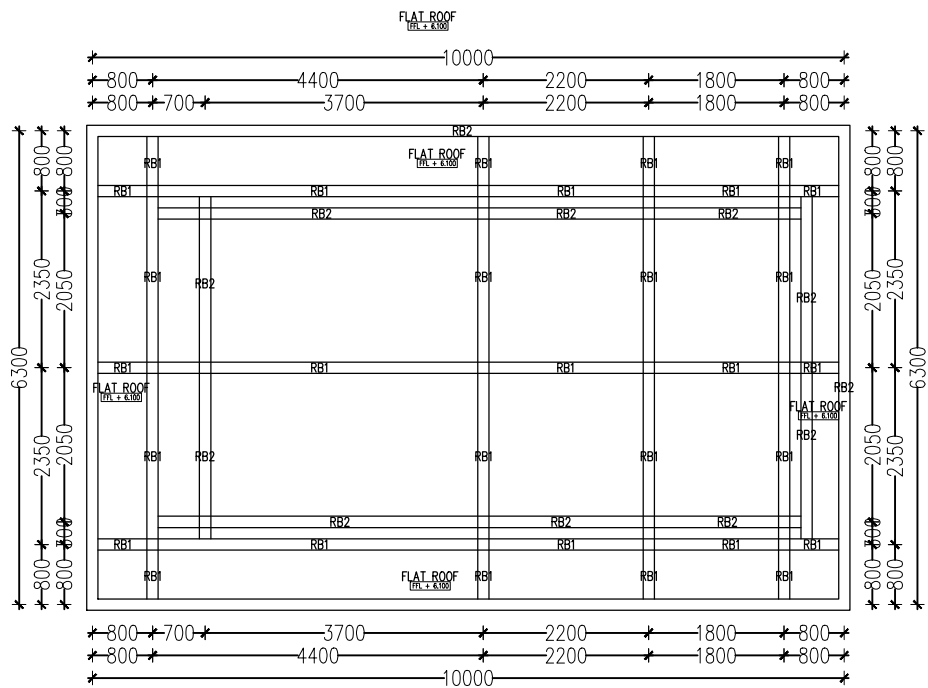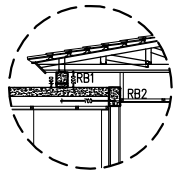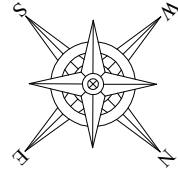

009

PLATE FOUNDATION, SLOOF, AND COLUMN SUITE LEVEL 3 VILLA C

01

1 : 100

ARCHITECT CONSULTANT :



MAHAMERU STUDIO

address : br. seseh, singapadu, sukawati, glanyar, bali 80582
phone : +62 361 294005 , 085237054990 , 081339400668
email : wayanmustika82@gmail.com

CLIENT :

MR./MRS. CZIPPER ZSOLT

PROJECT TITLE :

KUTUH VILLAS


LOCATION :

GUNUNG PAYU ST., KUTUH, KUTA SELATAN, BADUNG, BALI

DRAWING TITLE :


PLATE FOUNDATION, SLOOF AND COLUMN SUITE LEVEL 3 VILLA C

NO	REVISION	DATE	SIGN				ARCHITECT
-	-						I WAYAN MUSTIKA
-	-						
-	-			NO. DRAWING	SCALE	DATE	DRAWN
-	-			009	1 : 100	07/24/2024	IWM
-	-						CHECKED
-	-						APPROVED

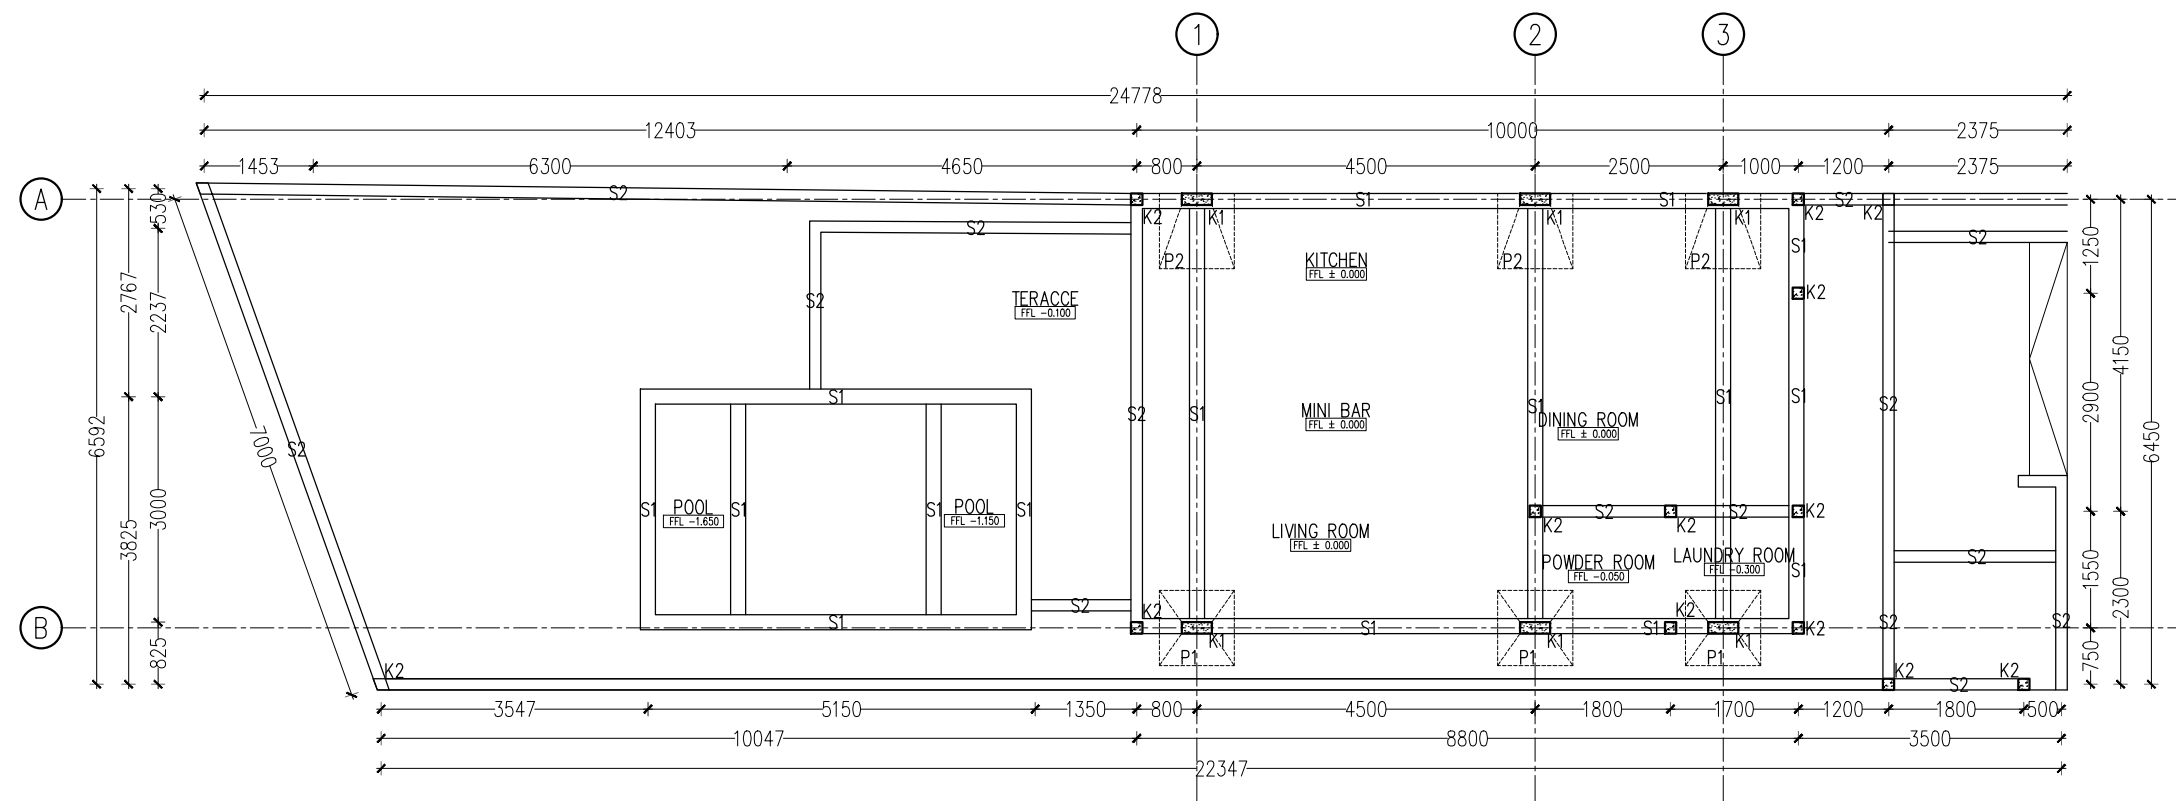


1 : 100

A3

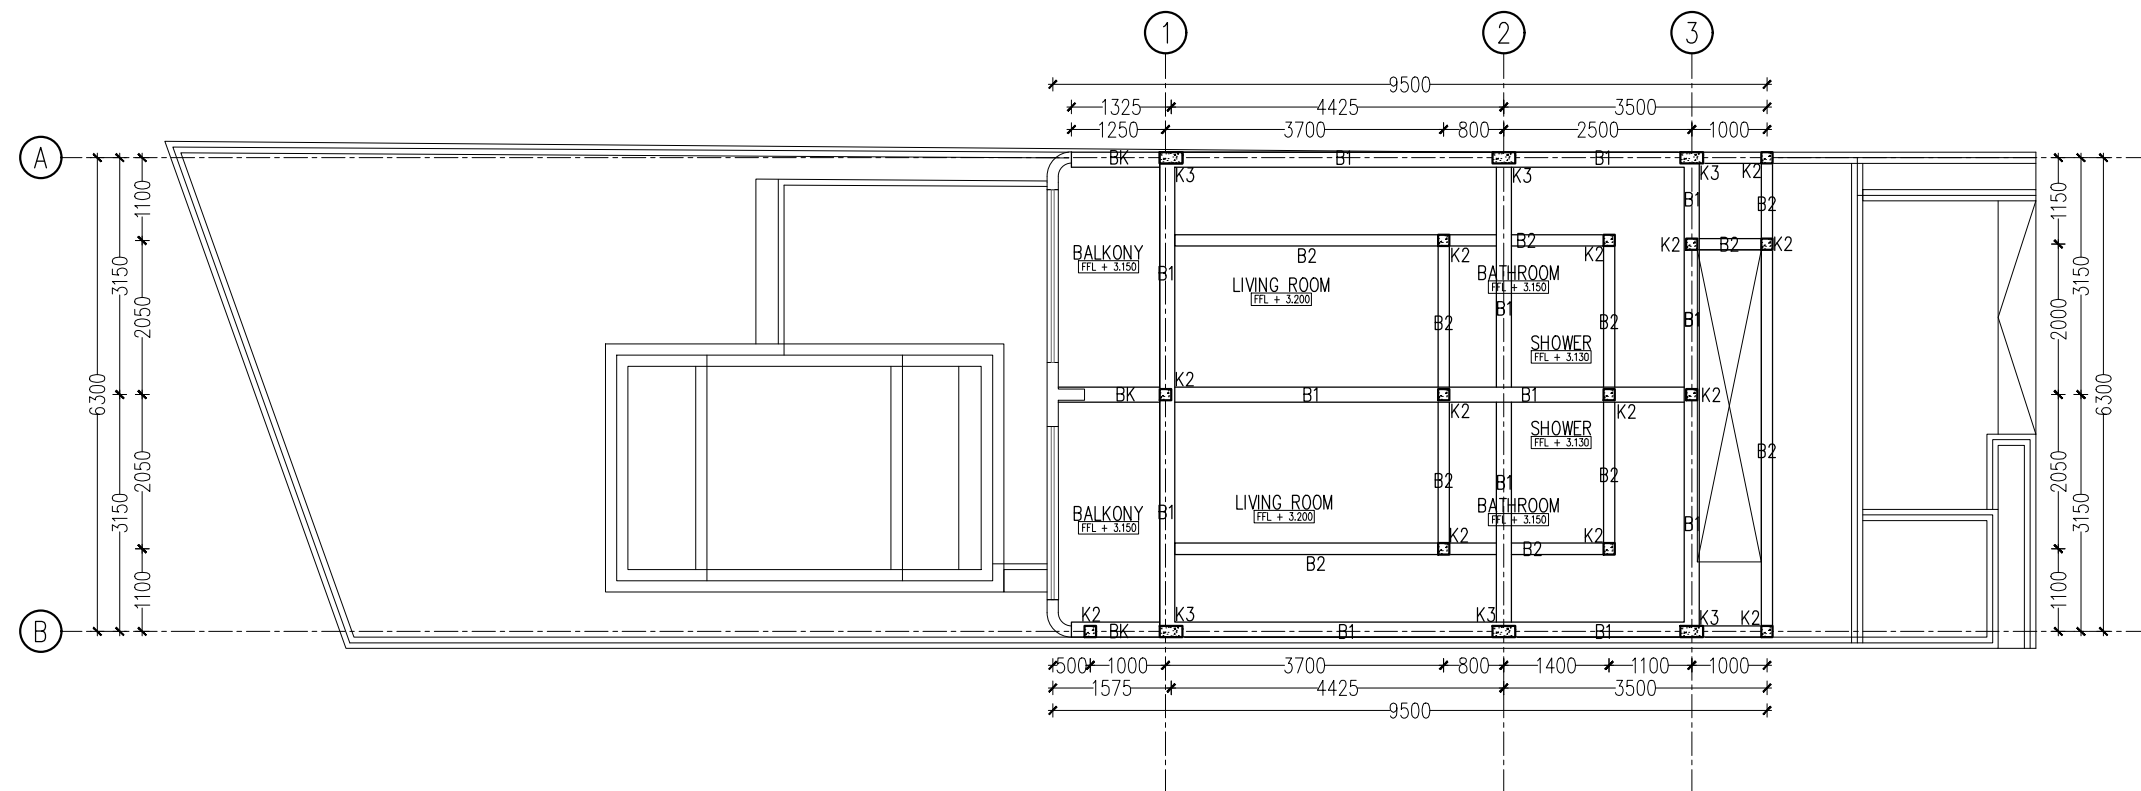

01

A3

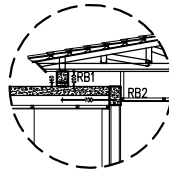

01

ARCHITECT CONSULTANT

M • mahameru
architects & contractors

address ; br. seseh, singapadu, sukawati, gianyar, bali 80582
phone ; +62 361 294005 , 085237054990 , 081339400668
email ; wayanmustika82@gmail.com

A3







STRUCTURE DETAIL (COLUMN)

1 : 25

TIPE		KOLOM K1	KOLOM K2	KOLOM K3
DIMENSI				
TULANGAN	TUL. LENTUR	10 D13	4 D10	8 D13
	GES. UJUNG	ø8-100	ø8-100	ø8-100
	GES. TENGAH	ø8-150	ø8-150	ø8-150
SELIMUT BETON		25 MM	25 MM	25 MM







STURCTURE DETAIL (SLOOF)

1 : 25

      TIPE		SLOOF S1		SLOOF S2		SLOOF S3	
		TUMPUAN	LAPANGAN	TUMPUAN	LAPANGAN	TUMPUAN	LAPANGAN
DIMENSI							
TULANGAN	ATAS	2 D13	2 D13	2 D13	2 D13	2 D10	2 D10
	BAWAH	2 D13	2 D13	2 D13	2 D13	2 D10	2 D10
	SAMPING	2 D13	2 D13	—	—	—	—
	GESER	ø8-100	ø8-150	ø8-100	ø8-150	ø8-100	ø8-150
SELIMUT BETON		25 MM	25 MM	25 MM	25 MM	25 MM	25 MM





STRUCTURE DETAIL (BEAM)

   
 
 
 
1 : 25

TIPE		BALOK B1		BALOK B2		BALOK B3	
		TUMPUAN	LAPANGAN	TUMPUAN	LAPANGAN	TUMPUAN	LAPANGAN
DIMENSI		 400 200	 400 200	 300 200	 300 200	 250 150	 250 150
TULANGAN	ATAS	6 D13	4 D13	5 D13	3 D13	3 D13	3 D13
	BAWAH	4 D13	6 D13	3 D13	5 D13	3 D13	3 D13
	SAMPING	2 D13	2 D13	—	—	2 D13	2 D13
	GESER	ø8—100	ø8—150	ø8—100	ø8—150	ø8—100	ø8—150
SELIMUT BETON		25 MM	25 MM	25 MM	25 MM	25 MM	25 MM

STRUCTURE DETAIL (TIE BEAM)

  1 : 25

TIPE		RING BALOK RB1		RING BALOK RB 2	
		TUMPUAN	LAPANGAN	TUMPUAN	LAPANGAN
DIMENSI					
TULANGAN	ATAS	2 D10	2 D10	2 D10	2 D10
	BAWAH	2 D10	2 D10	2 D10	2 D10
	SAMPING	2 D10	2 D10	—	—
	GESER	ø8—100	ø8—150	ø8—100	ø8—150
SELIMUT BETON		25 MM	25 MM	25 MM	25 MM

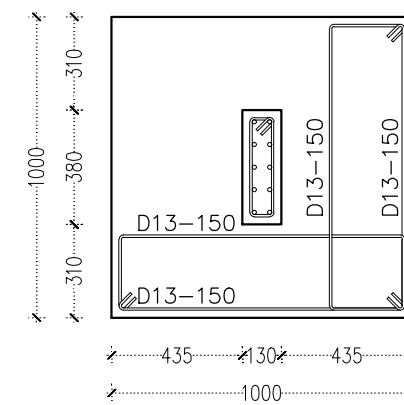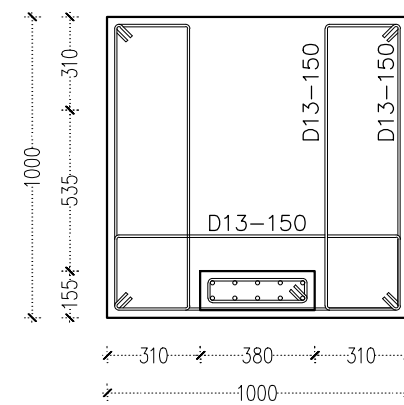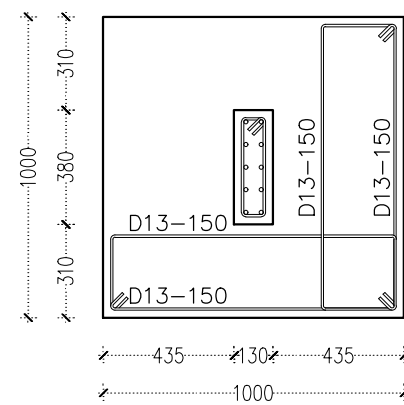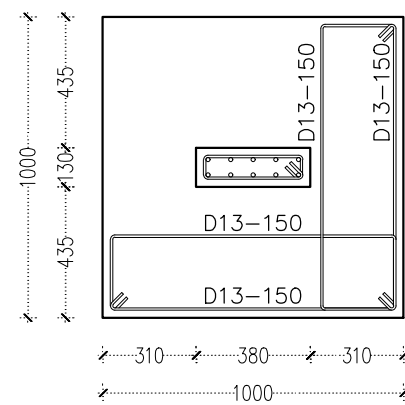

015 STRUCTURE PLAN (P1 SECTION)





01

1 : 25



0:

1 : 25

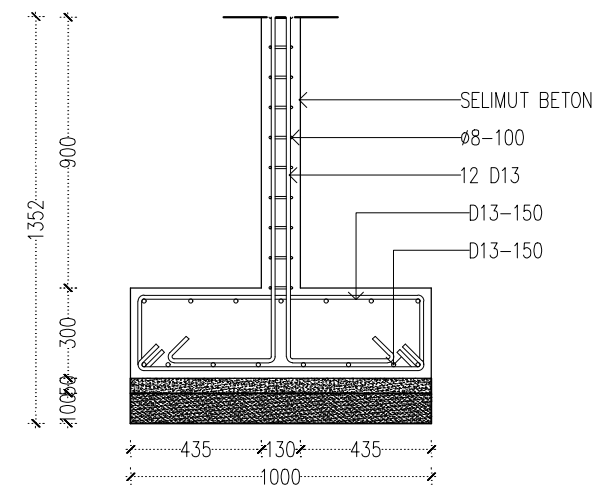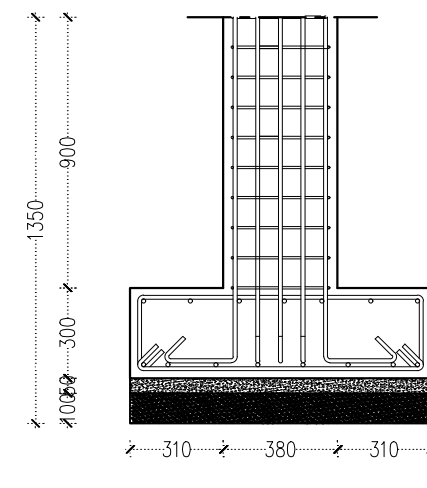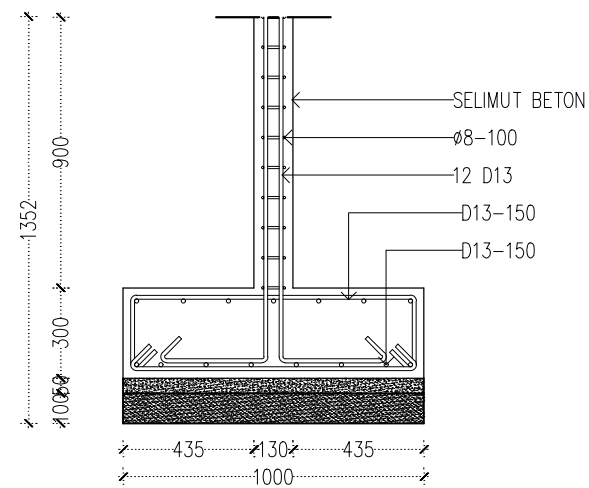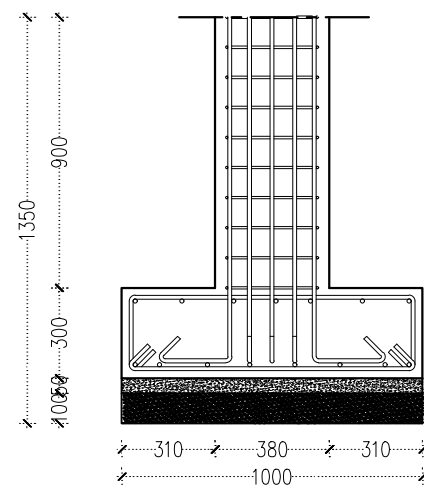

015 STRUCTURE DETAIL (P1 SECTION)

02

1 : 25

015 STRUCTURE DETAIL (P2 SECTION)

04

1 : 25

<div>ARCHITECT CONSULTANT :</div> <div><div><div><div></div><div>M</div><div>MAHAMERU</div><div>STUDIO</div></div><div>address : br. sesh, singapadu, sukawati, gianyar, bali 80582 phone : +62 361 294005 , 085237054990 , 081339400668 email : wayanmustika82@gmail.com</div></div></div>	<div>CLIENT :</div> <div>MR./MRS. CZIPPER ZSOLT</div>	<div>PROJECT TITLE :</div> <div>KUTUH VILLAS</div> <div>LOCATION : GUNUNG PAYU ST., KUTUH, KUTA SELATAN, BADUNG, BALI</div>	<div>DRAWING TITLE :</div> <div>STRUCTURE DETAIL (PLATE FOUNDATION 1, AND 2)</div>	<div>NO</div> <div>-</div>	<div>REVISION</div> <div>-</div>	<div>DATE</div>	<div>SIGN</div>				<div>ARCHITECT</div> <div>I WAYAN MUSTIKA</div>		
				</									